


CULTURAL MAP TABULATION						
SECTION	SUBDIVISION	TOWNSHIP	RANGE	CULTIVATED ACREAGE	DESC. OF CROPS	PERMIT NO.
12	NE4 SW4	21 S	55 E	10 ACRES	ORCHARD	23840
12	NE4 SW4	21 S	55 E	0 ACRES	ORCHARD	23840
12	NE4 SW4	21 S	55 E	18.48 ACRES	ORCHARD	23840
TOTAL				28.48 ACRES		

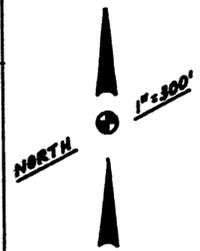

State of Nevada } ss.
County of Clark }



I, Richard J. Baughman, being first duly sworn, depose and say that this map consisting of one sheet, has been correctly drawn to the designated scale from field notes of a survey made under my supervision and direction on the 26th day of November, 1974. That it truly and correctly represents the location and extent of the works used to divert water from underground sources in Nye County by Earl Burson, William Faye, and Donna L. Allison for irrigation and domestic purposes under application No. 23840 that the point of diversion, the location, size, and the grades of the diverting channel, location and description of all measuring devices, the location and extent of lands owned or controlled by the applicant upon which water applied for under application No. 23840 is used together with the area and kind of culture in each 40 acre subdivision, and the location and names of all other works or streams which are crossed by or connected with said works are fully and correctly designated.



Richard J. Baughman
Richard J. Baughman
State Water Right Surveyor
Certificate No. 350

Subscribed and sworn to before me this 7th day of January, 1975.

Carolee D. Matthias
Carolee D. Matthias
Notary Public in and for
Clark County, Nevada

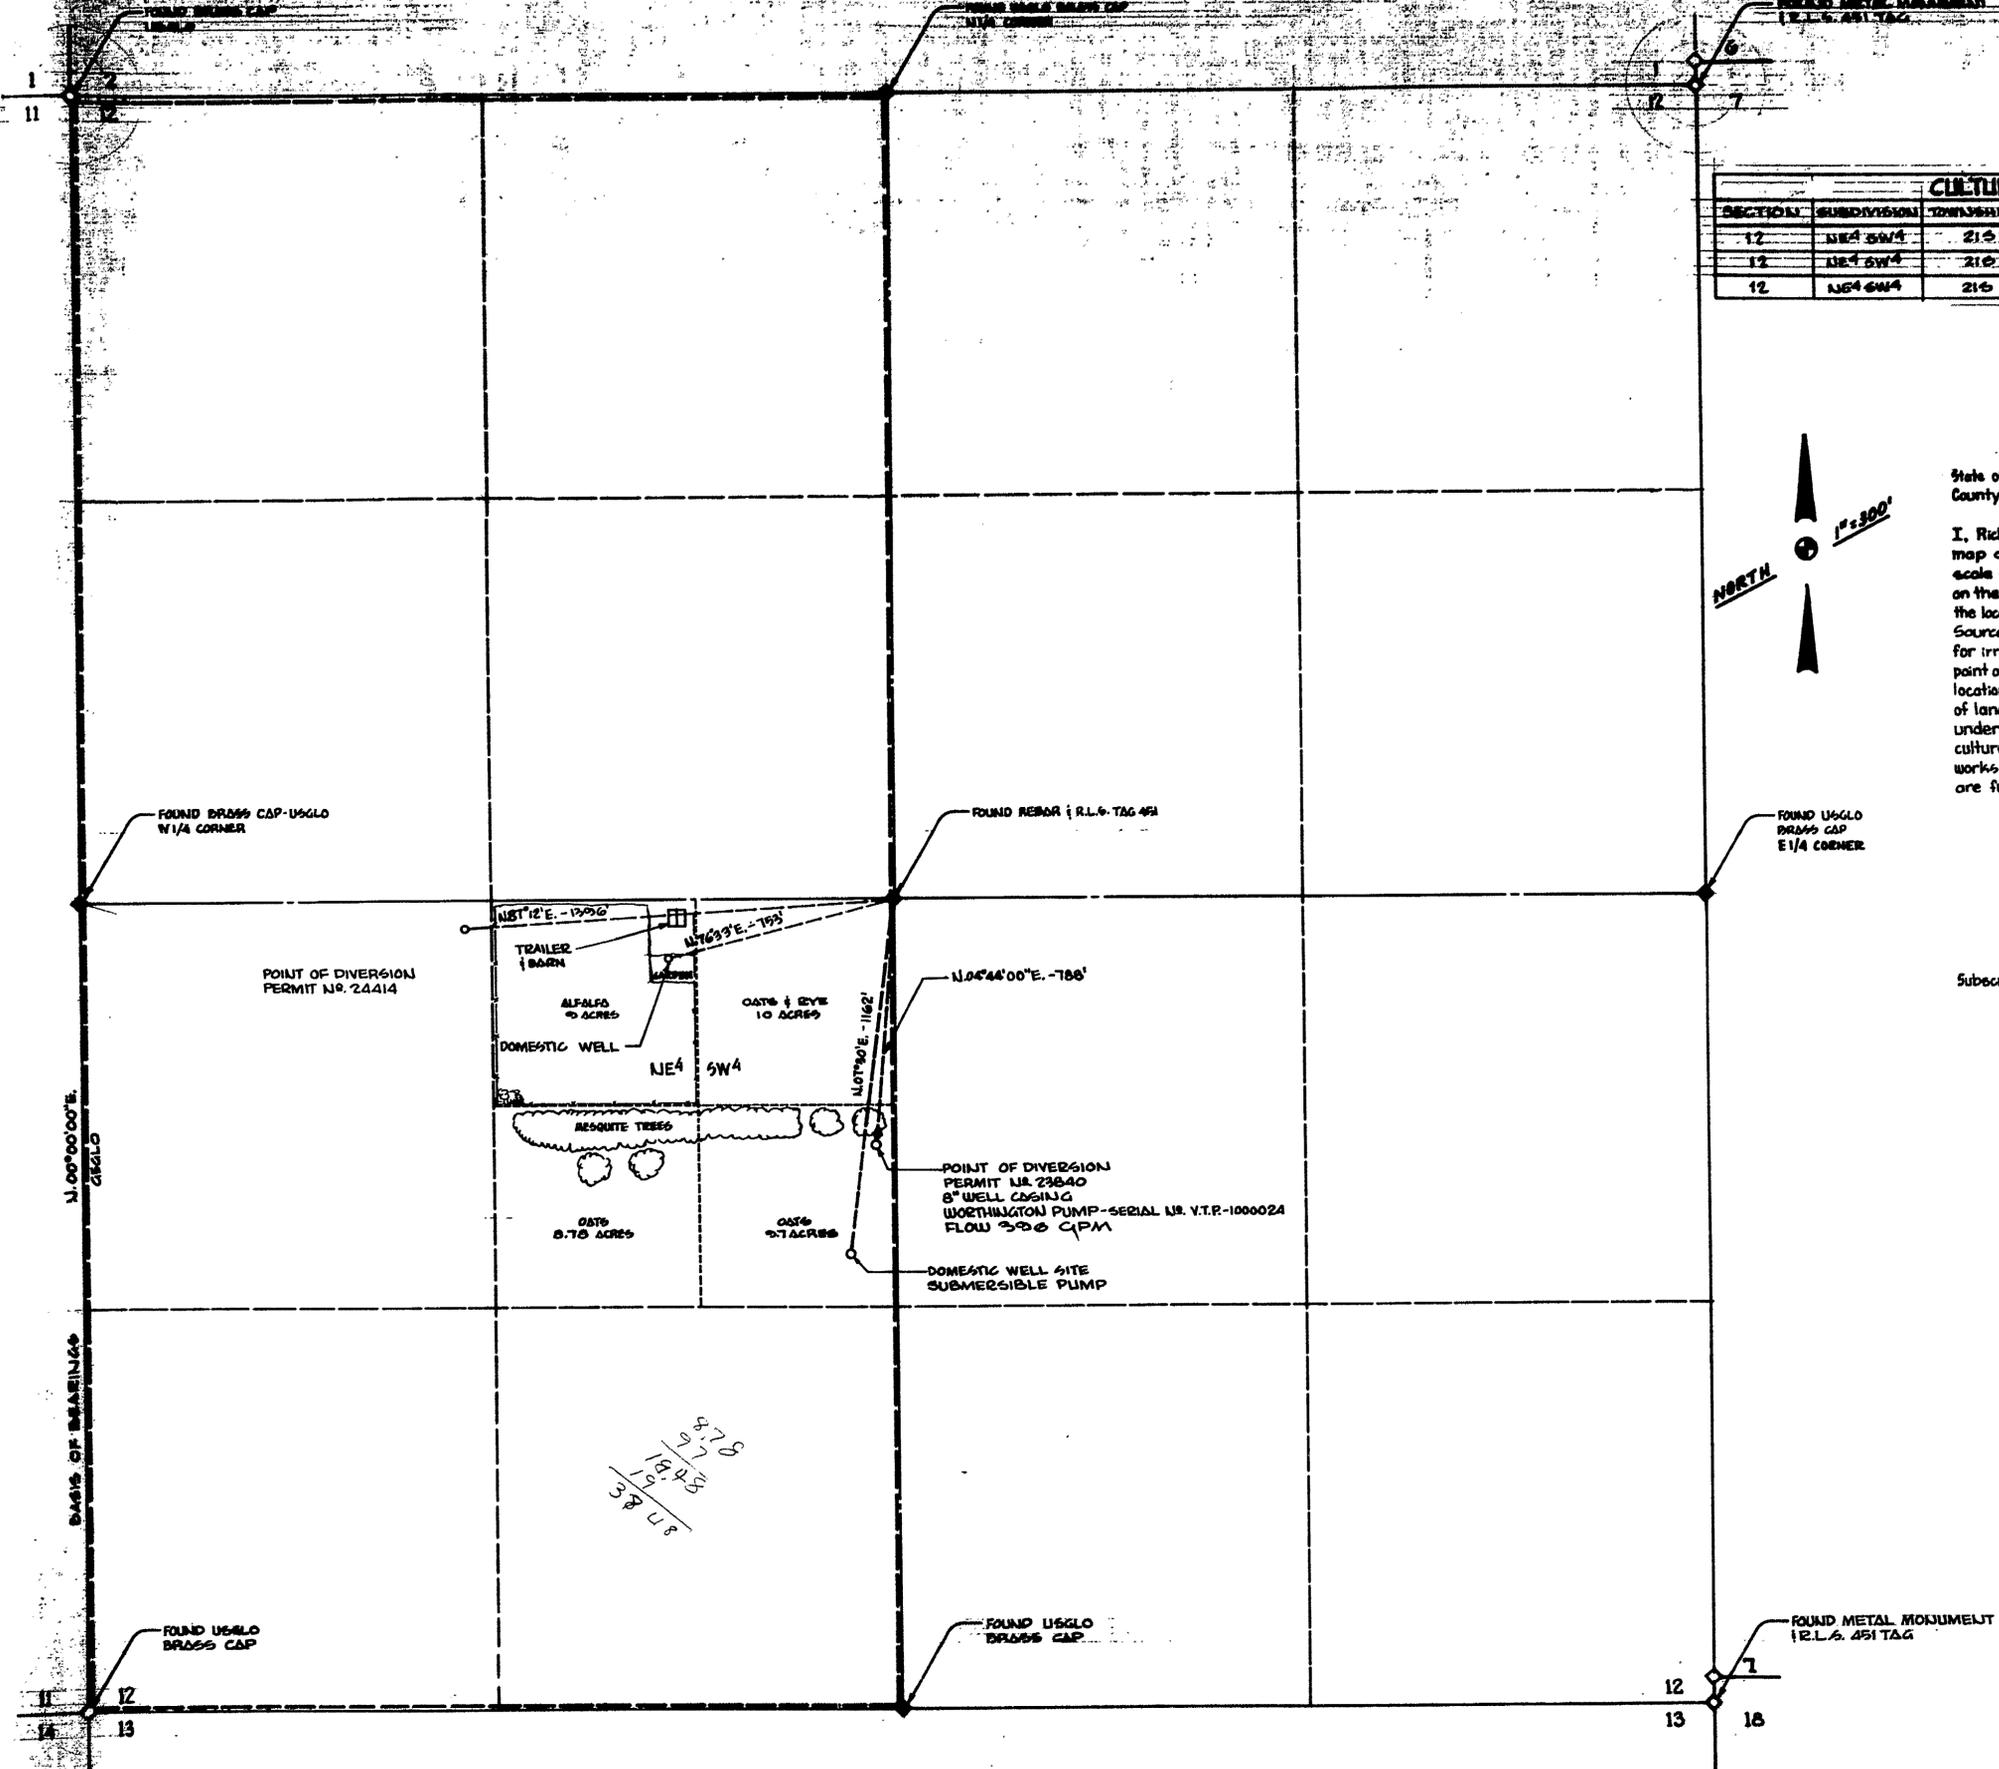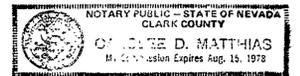

SECTION 12
TOWNSHIP 21 SOUTH, RANGE 55 EAST, A.D.B.M.
NYE COUNTY NEVADA

OFFICE
STATE ENGINEER

CERTIFICATE No. 8542 ISSUED 7-29-75
CERTIFICATE No. 8542 ISSUED 7-29-75

FILED
APR 22 1975
STATE ENGINEER'S OFFICE

FIELD BOOK 00, PAGE 122

MAP TO ACCOMPANY PROOF OF BENEFICIAL USE
UNDER PERMIT
No. 23840

FOR IRRIGATION AND DOMESTIC PURPOSES
BY EARL BURSON, WILLIAM FAYE AND DONNA L. ALLISON
FROM AN UNDERGROUND SOURCE

BAUGHMAN, HAUGHT, & TURNER, INC.
CIVIL ENGINEERS SURVEYORS LAND SURVEYORS
200 WEST OREGONIAN BUILDING, LAS VEGAS, NEVADA

23840