


32 33 T. 14N., R. 26E., M.D.B. 8M

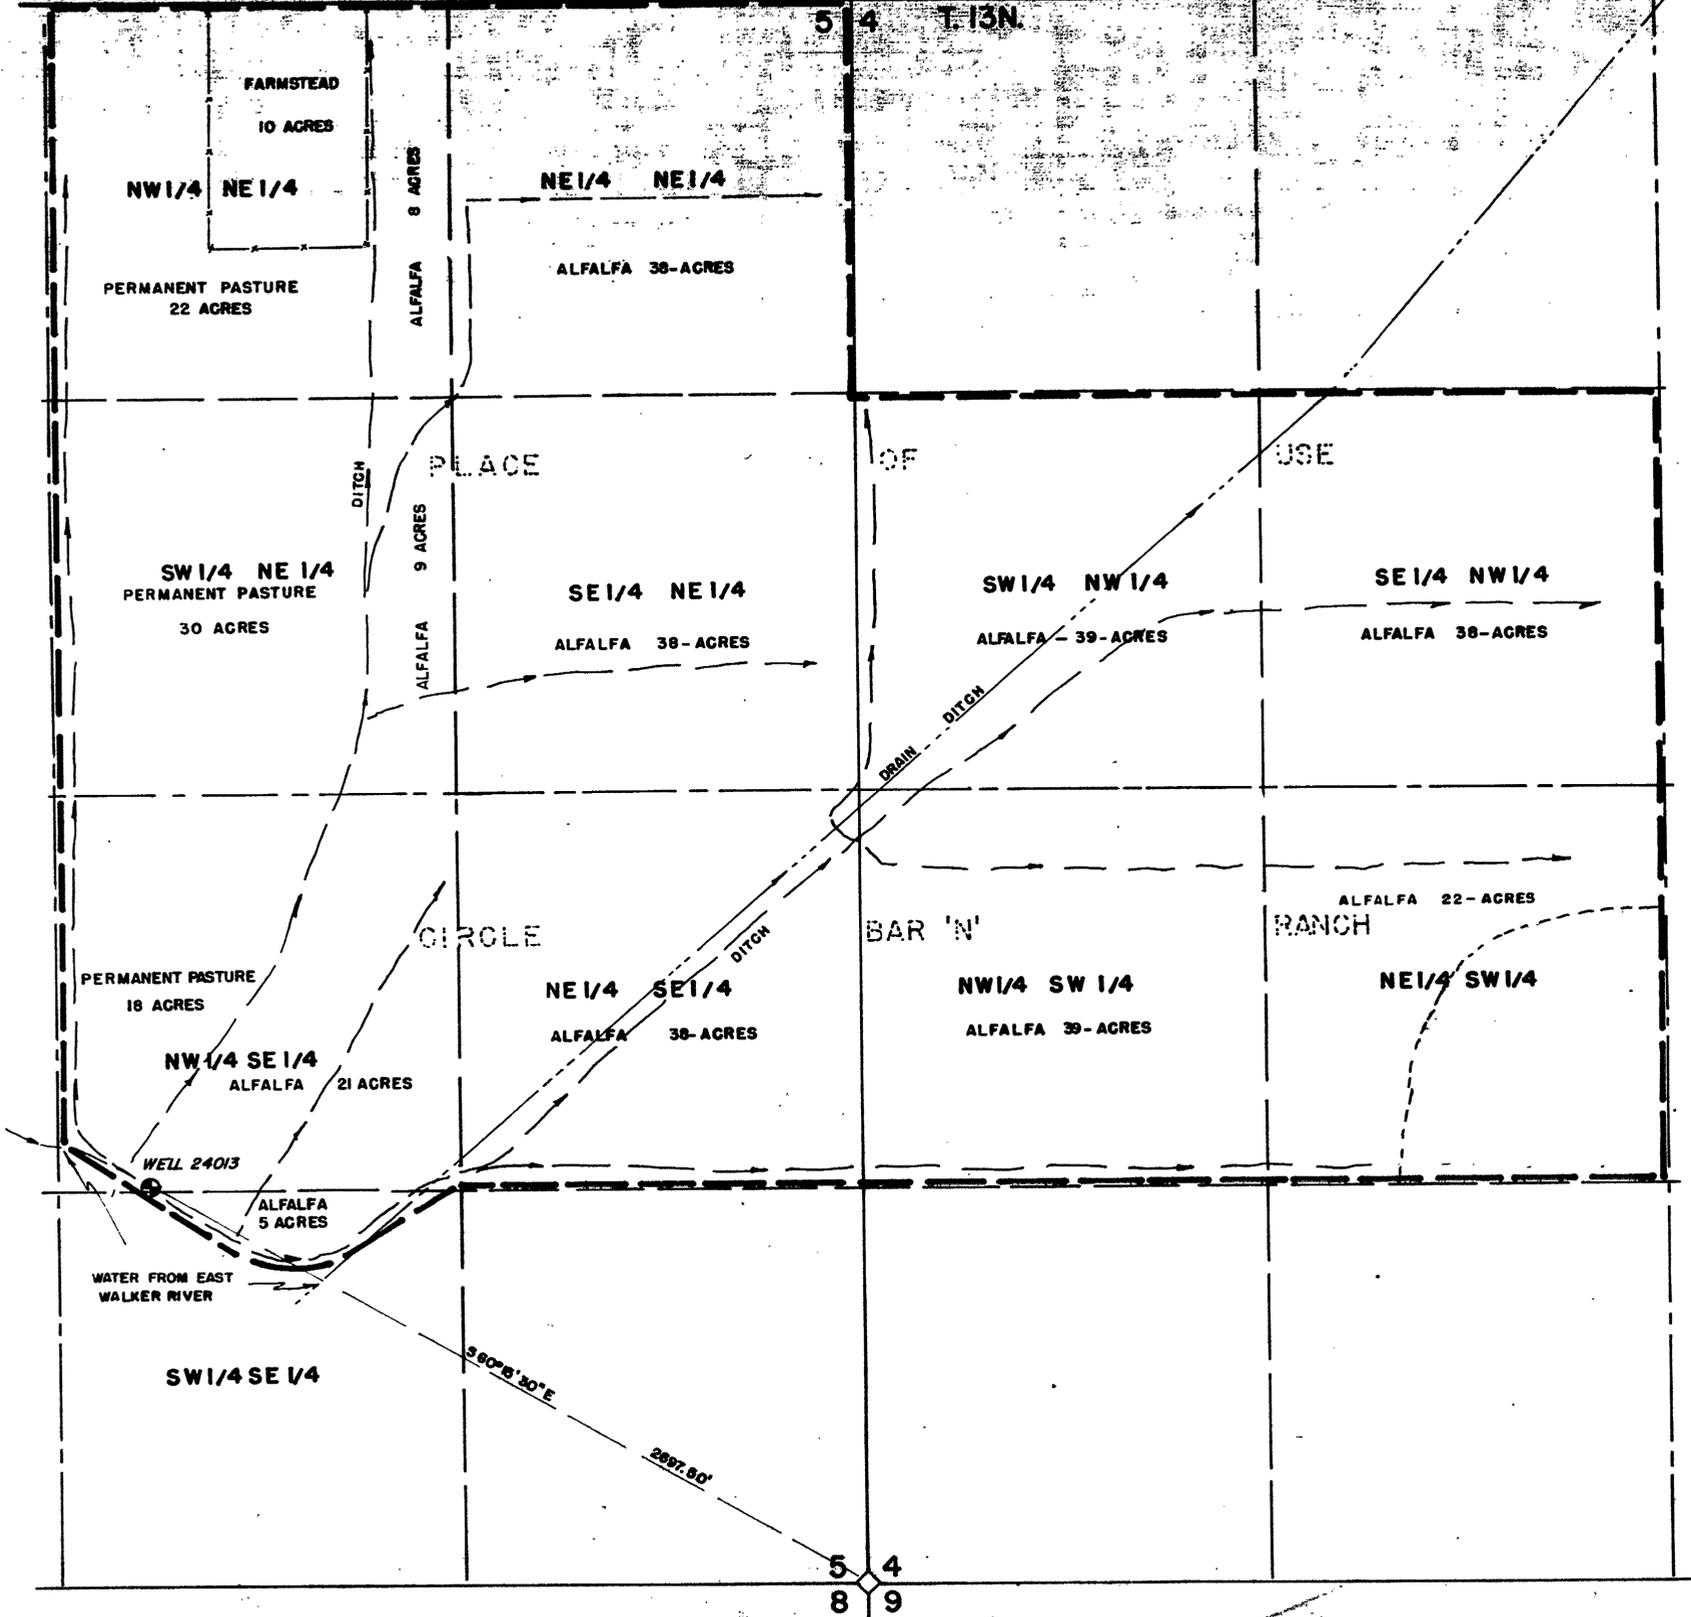

SECTION	SUBDIVISION	T-SHIP	RANGE	CULTURED AC	TYPE OF CULTURE	DATE OF CULTURE
5	SW 1/4 SE 1/4	13 N.	26 E.	8	ALFALFA	
5	NW 1/4 SE 1/4	"	"	21	"	
5	"	"	"	18	PERMANENT PASTURE	
5	NE 1/4 SE 1/4	"	"	38	ALFALFA	
5	SW 1/4 NE 1/4	"	"	9	"	
5	"	"	"	30	PERMANENT PASTURE	
5	NW 1/4 NE 1/4	"	"	8	ALFALFA	
5	"	"	"	22	PERMANENT PASTURE	
5	NE 1/4 NE 1/4	"	"	38	ALFALFA	
5	SE 1/4 NE 1/4	"	"	38	"	
4	NW 1/4 SW 1/4	"	"	39	"	
4	NE 1/4 SW 1/4	"	"	22	"	
4	SW 1/4 NW 1/4	"	"	39	"	
4	SE 1/4 NW 1/4	"	"	38	"	
TOTAL ACREAGE 381						

STATE OF NEVADA )  
 CARSON CITY ) s.s.


I, Walter G. Reid, being first duly sworn depose and say that this map consisting of one sheet has been correctly drawn to the designated scale from field notes of a survey made by me on October 17th., 1973, that it truly and correctly represents the location and extent of the works used to divert water from an underground source in Lyon County by Circle Bar 'N' Ranch "Nick Nadel" owner for irrigation and domestic purposes under Application No. 24013. That the point of diversion, the location and size of the diverting channel, location and description of all measuring devices, the location and extent of all lands owned or controlled by the applicant upon which water applied for under Application No. 24013 is used, together with the area and kind of culture in each 40-acre subdivision, and the location and names of all other works or streams which are crossed by or connected with said works are fully and correctly designated thereon.

*Walter G. Reid*  
 State Water Right Surveyor

Subscribed and sworn to before me this 19th day of October, 1973.

*Gladys E. Anderson*

GLADYS E. ANDERSON  
 Notary Public - State of Nevada  
 Carson City  
 My Commission Expires 11-2-1977

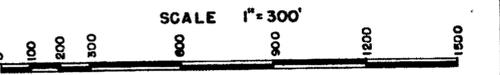

OFFICE  
 STATE ENGINEER  
 1974 11 22 PM 2 13

24013 CERTIFICATE NO. 8296 ISSUED 6-3-74

FILED  
 STATE ENGINEER'S OFFICE

MAP  
 TO ACCOMPANY PROOF OF BENEFICIAL USE  
 UNDER APPLICATION NO. 24013  
 FOR IRRIGATION AND DOMESTIC USE  
 BY CIRCLE BAR 'N' RANCH  
 FROM UNDERGROUND SOURCE

24013