



T. 35 N., R. 37 E.,
M. D. B. & M.

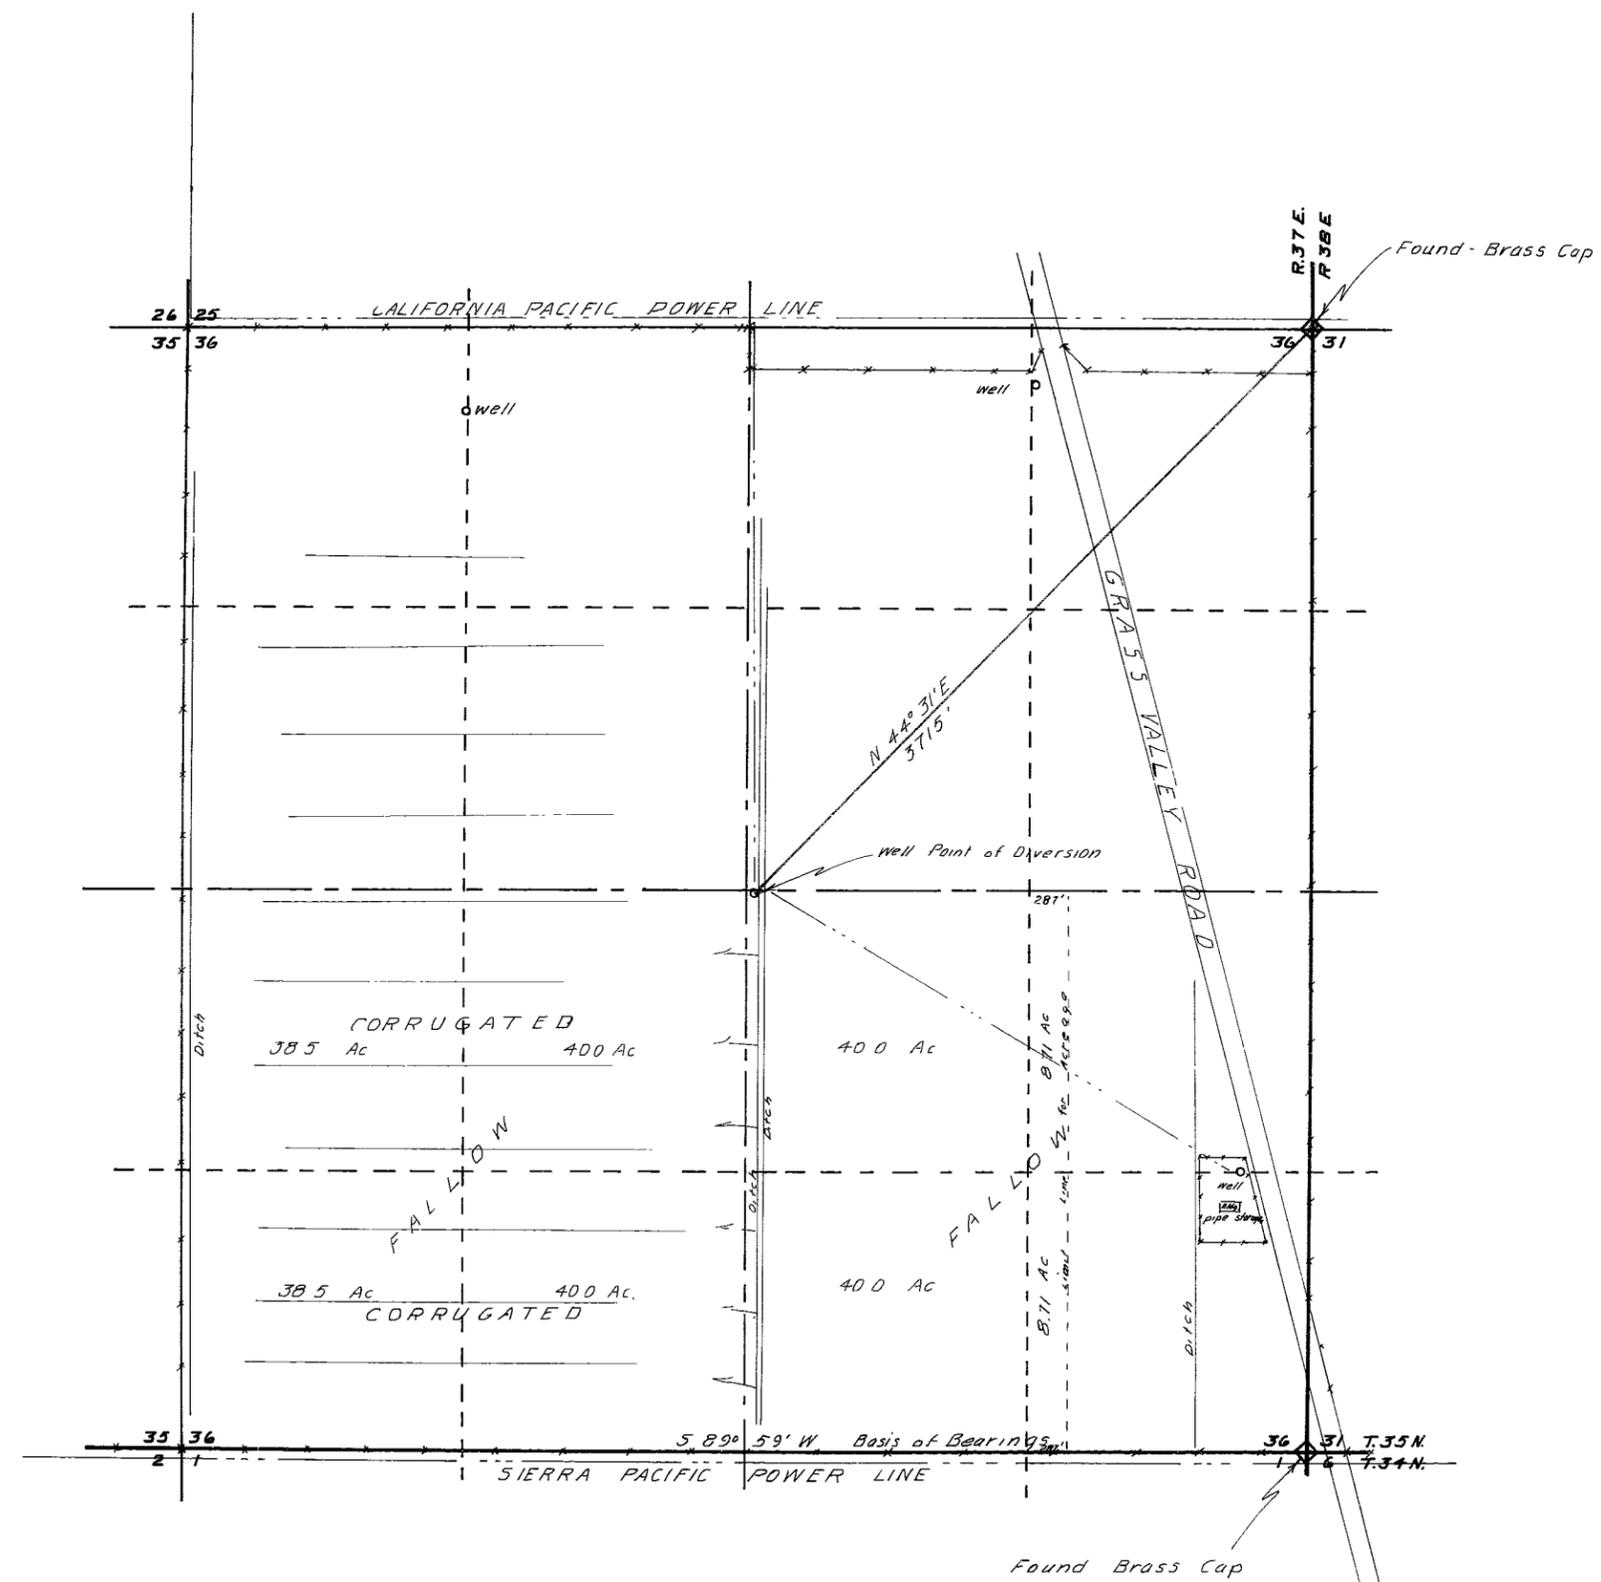

Section	Subdivision	Township	Range	Acres	Culture
36	NW 1/4 SW 1/4	35 N	37 E	38.5	Fallow
"	NE 1/4 SW 1/4	"	"	40.0	"
"	SE 1/4 SW 1/4	"	"	40.0	"
"	SW 1/4 SW 1/4	"	"	38.5	"
"	NW 1/4 SE 1/4	"	"	40.0	"
"	NE 1/4 SE 1/4	"	"	37.1	"
"	SE 1/4 SE 1/4	"	"	37.1	"
"	SW 1/4 SE 1/4	"	"	40.0	"
Total				254.42	

STATE OF NEVADA } S S
COUNTY OF HUMBOLDT }

I, J. R. Caldwell, being first duly sworn, depose and say that this map, consisting of 1 sheet, has been correctly drawn to the designated scale from field notes of a survey made by me, (or under my supervision and direction) on the 28th day of May, 1925, that it truly and correctly represents the location and extent of the works used to divert water from underground in Humboldt County by W. W. STOUT for Irrigation & Domestic purposes under Application No. 24088. That the point of diversion, the location, size of the diverting channel, location and description of all measuring devices, location and extent of lands owned or controlled by the applicant upon which water applied for under Application No. 24088 is used, together with the area and kind of culture in each 40-acre subdivision, and the location and names of all other works or streams which are crossed by or connected with said works are fully and correctly designated thereon.

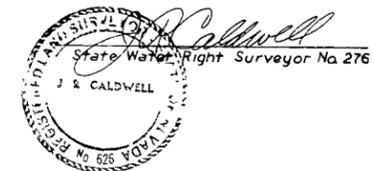

Subscribed and sworn to before me this 29th day of May, 1924

at Virginia Park
Humboldt County, Nevada
Scale 1" = 400'

MAP
TO ACCOMPANY PROOF
OF BENEFICIAL USE
APPLICATION NO. 24088
BY W. W. STOUT
FROM UNDERGROUND
IN HUMBOLDT COUNTY, NEVADA

MAILED
JUL 2 1925
STATE ENGINEER'S OFFICE

OFFICE
STATE
1925 MAY 6 AM 10 19

SERVICES NO. 8669 ISSUED 12-16-25

24088