
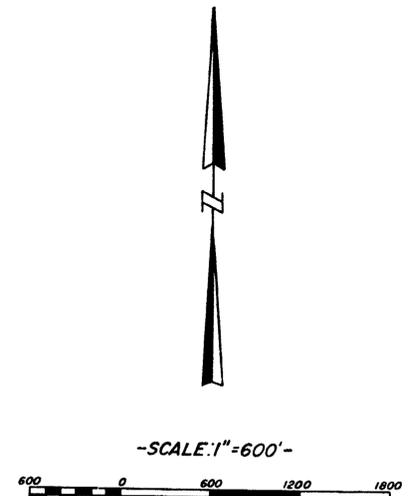


POINT OF DIVERSION S.E. 1/4 S.E. 1/4  
SECTION 16, T.21S., R.54E., M.D.B. & M.

PORTION OF SECTIONS 15 & 20  
&  
SECTIONS 16 & 17, T.21S., R.54E., M.D.B. & M.  
NYE COUNTY, NEVADA

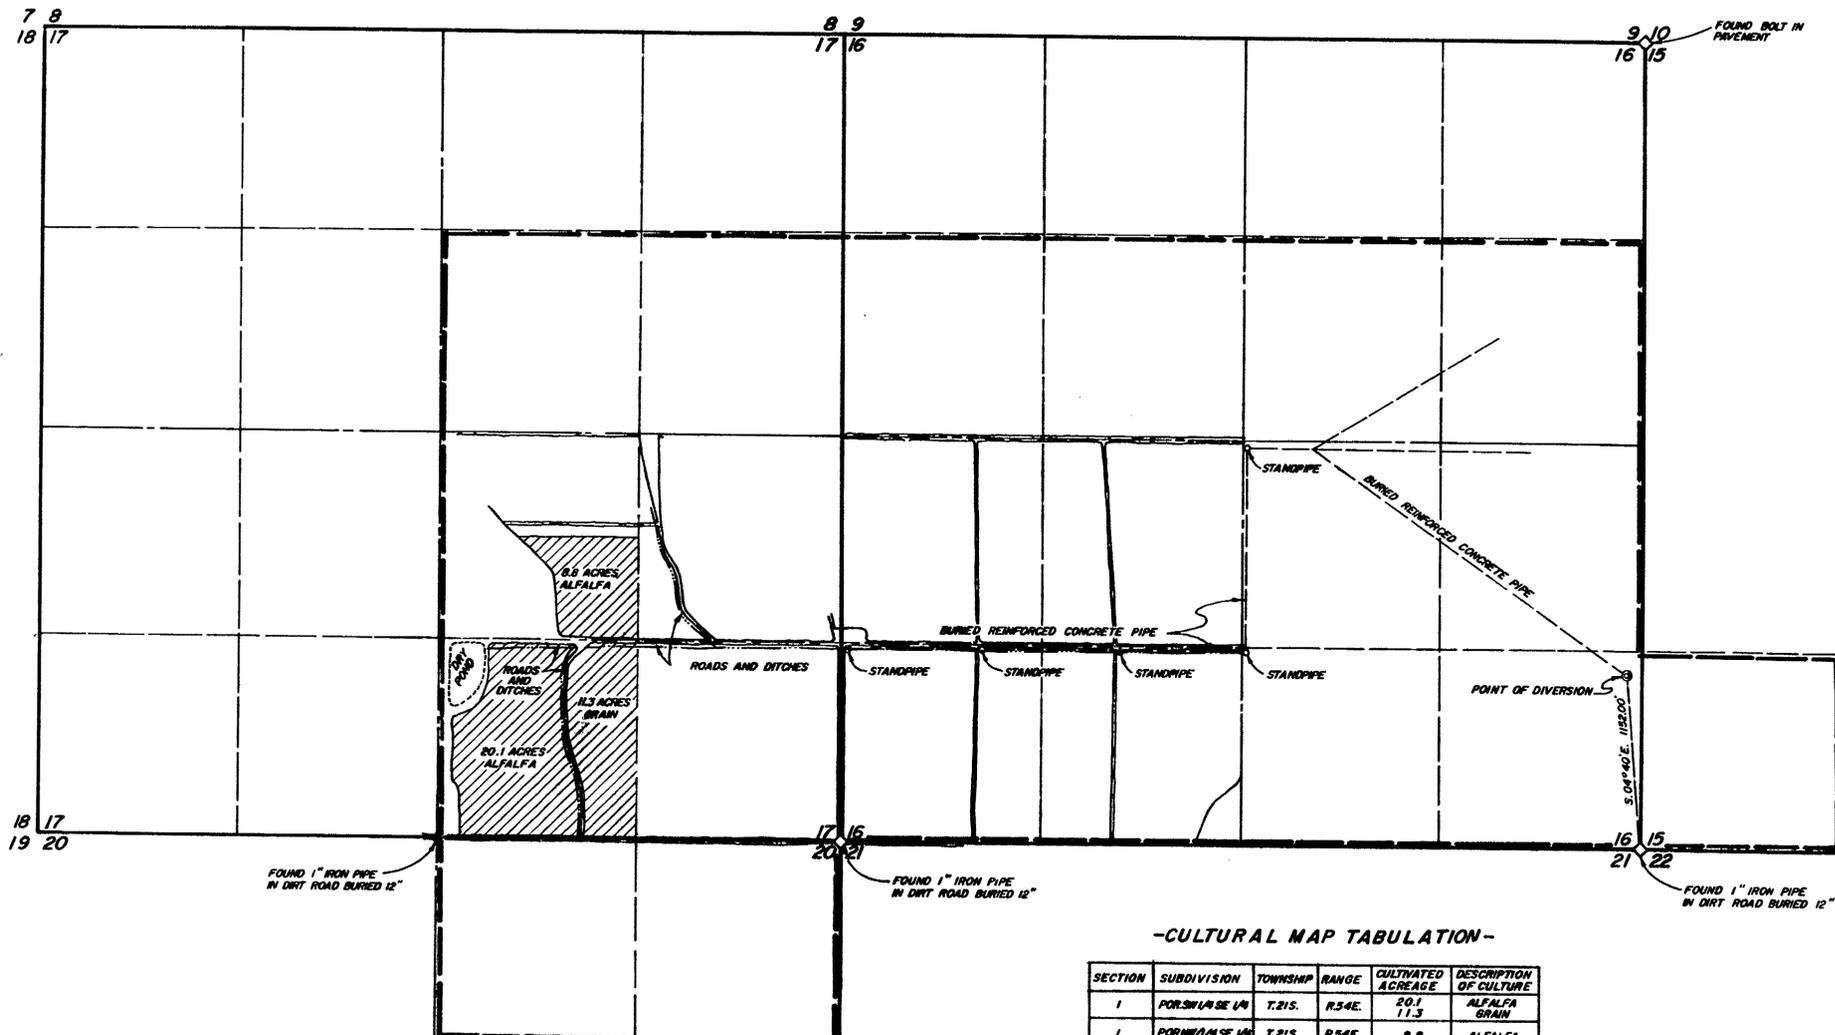

LEGEND  
 PLACE OF BENEFICIAL USE - APPLICATION NO. 24155


STATE OF NEVADA )  
COUNTY OF CLARK )  
I, R. LEROY GIVENS, BEING FIRST DULY SWORN DEPOSE AND SAY THAT THIS MAP CONSISTING OF ONE SHEET, HAS BEEN CORRECTLY DRAWN TO THE DESIGNATED SCALE FROM FIELD NOTES OF A SURVEY MADE UNDER MY SUPERVISION AND DIRECTION ON THE 10<sup>TH</sup> DAY OF SEPTEMBER, 1970, THAT IT TRULY AND CORRECTLY REPRESENTS THE PROPOSED LOCATION AND EXTENT OF THE WORKS USED TO DIVERT WATER FROM PAHRUMP ARTESIAN BASIN IN NYE COUNTY BY MAX HAFEN, UNDIVIDED 2/3 INTEREST, AND M. KENT HAFEN, UNDIVIDED 1/3 INTEREST, FOR IRRIGATION AND DOMESTIC PURPOSES UNDER APPLICATION NO. 24155, THAT THE POINT OF DIVERSION, THE LOCATION AND SIZE OF THE DIVERTING CHANNEL, LOCATION AND DESCRIPTION OF ALL MEASURING DEVICES, THE LOCATION AND EXTENT OF THE LANDS OWNED OR CONTROLLED BY THE APPLICANTS UPON WHICH WATER APPLIED FOR UNDER APPLICATION NO. 24155 IS USED TOGETHER WITH THE AREA AND KIND OF CULTURE IN EACH 40-ACRE SUBDIVISION AND THE LOCATION AND NAMES OF ALL OTHER WORKS OR STREAMS WHICH ARE CROSSED BY, OR CONNECTED WITH SAID WORKS ARE FULLY AND CORRECTLY DESIGNATED THEREON.

*R. Leroy Givens*  
STATE WATER RIGHT SURVEYOR NO. 378

SUBSCRIBED AND SWORN TO BEFORE ME THIS 8<sup>th</sup> DAY OF October, 1970.

*Catherine Long*  
NOTARY PUBLIC IN AND FOR CLARK COUNTY, NEVADA

MY COMMISSION EXPIRES Dec. 21, 1971

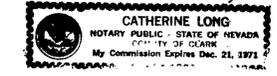

-CULTURAL MAP TABULATION-

SECTION	SUBDIVISION	TOWNSHIP	RANGE	CULTIVATED ACREAGE	DESCRIPTION OF CULTURE
1	POR. SW 1/4 SE 1/4	T.21S.	R.54E.	20.1	ALFALFA GRAIN
1	POR. NW 1/4 SE 1/4	T.21S.	R.54E.	8.8	ALFALFA
TOTAL				40.2	

OFFICE  
STATE ENGINEER'S OFFICE  
1970 OCT 12 AM 11 57

CERTIFICATE NO. 7603 ISSUED 4-20-71

FILED  
OCT 12 1970  
STATE ENGINEER'S OFFICE

MAP TO ACCOMPANY PROOF OF BENEFICIAL USE  
UNDER APPLICATION NO. 24155  
FOR  
IRRIGATION AND DOMESTIC USE  
BY  
MAX HAFEN, UNDIVIDED 2/3 INTEREST &  
M. KENT HAFEN, UNDIVIDED 1/3 INTEREST  
FROM  
PAHRUMP ARTESIAN BASIN  
NYE COUNTY, NEVADA

24155