


SECTIONS 8 & 9, T.21S., R.54E., M.D.B. & M. NYE COUNTY, NEVADA

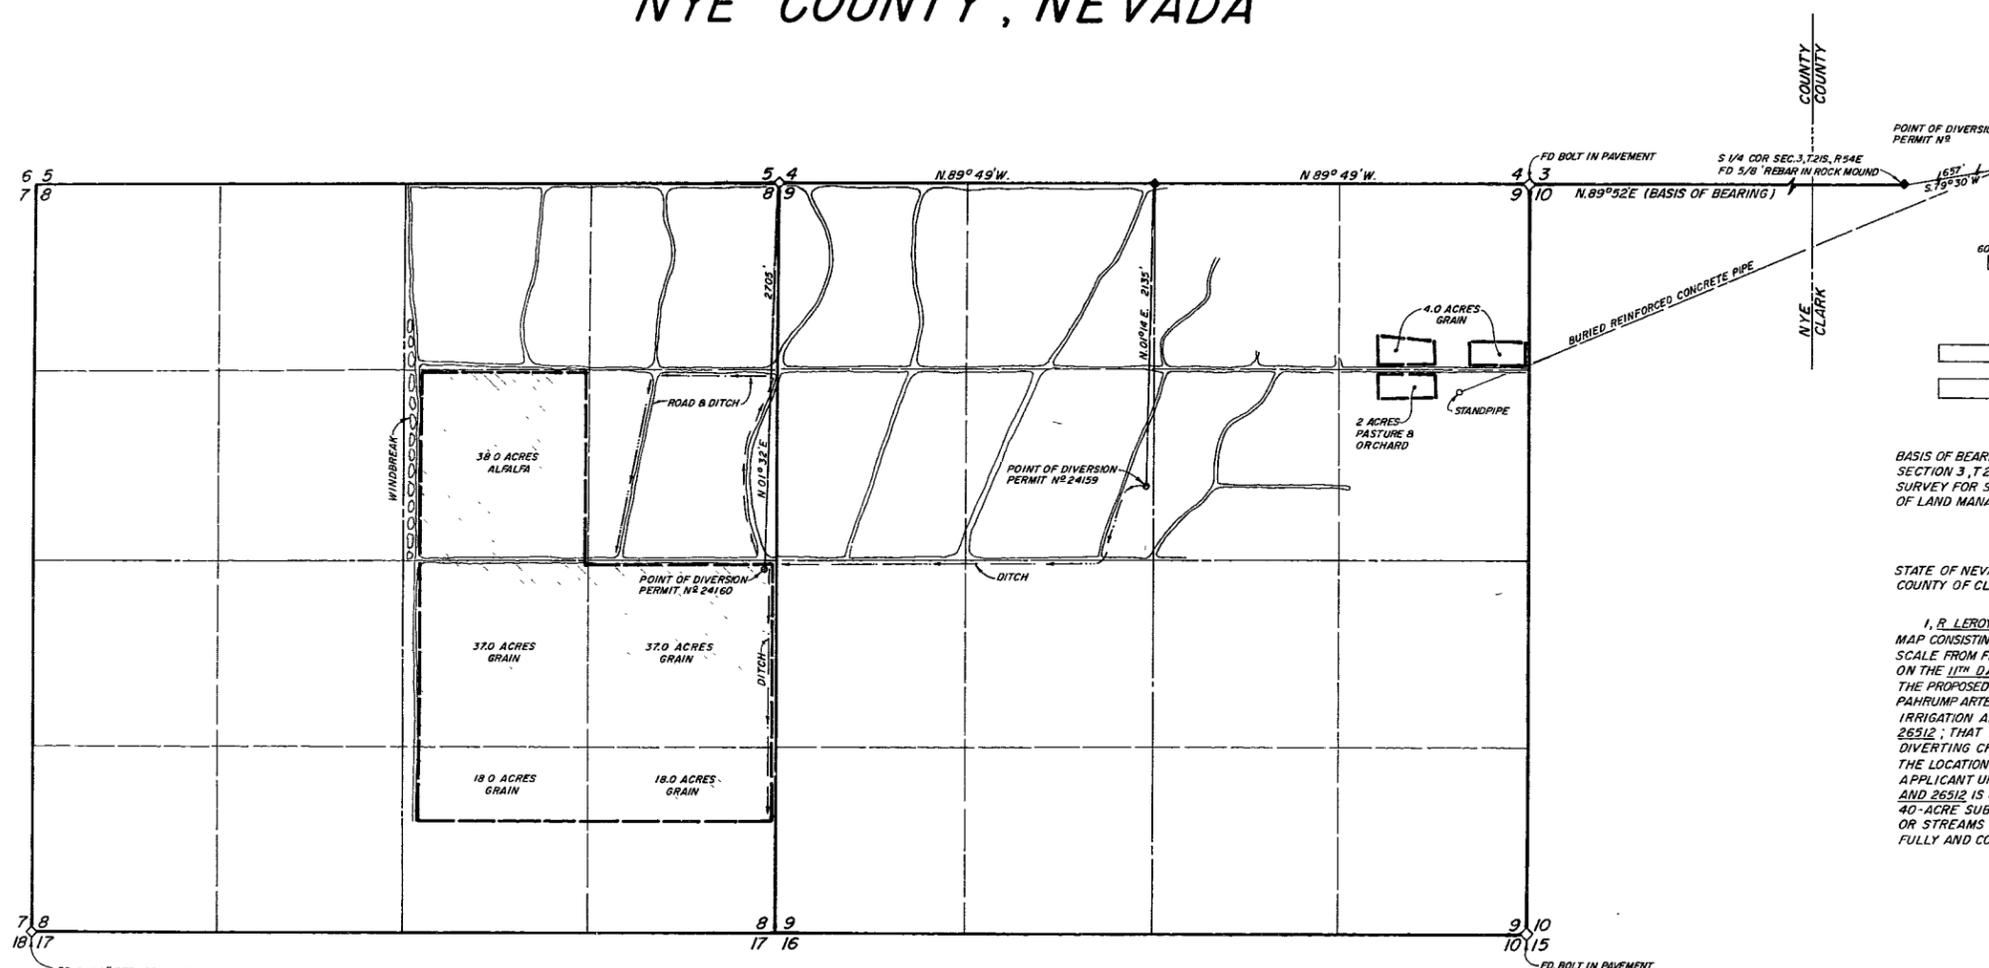

-SCALE: 1" = 600'-

-LEGEND-

PLACE OF BENEFICIAL USE FOR PERMITS NO. 24159 & 24160
 PLACE OF BENEFICIAL USE FOR PERMIT NO. 26512

- NOTE -

BASIS OF BEARING " N.89°52'E BEING THE SOUTH LINE OF THE SW 1/4 OF SECTION 3, T.21S., R.54E AS SHOWN BY MAP THEREOF OF THE PUBLIC LAND SURVEY FOR SAID TOWNSHIP, DATED AUGUST 8TH, 1881 ON FILE IN THE BUREAU OF LAND MANAGEMENT OFFICE

STATE OF NEVADA }
COUNTY OF CLARK } SS

I, R. LEROY GIVENS, BEING FIRST DULY SWORN DEPOSE AND SAY THAT THIS MAP CONSISTING OF ONE SHEET, HAS BEEN CORRECTLY DRAWN TO THE DESIGNATED SCALE FROM FIELD NOTES OF A SURVEY MADE UNDER MY SUPERVISION AND DIRECTION ON THE 11TH DAY OF APRIL, 1972, THAT IT TRULY AND CORRECTLY REPRESENTS THE PROPOSED LOCATION AND EXTENT OF THE WORKS USED TO DIVERT WATER FROM PAHRUMP ARTESIAN BASIN IN NYE COUNTY BY TIM HAFEN RANCHES, INC. FOR IRRIGATION AND DOMESTIC PURPOSES UNDER PERMITS NO. 24159, 24160 AND 26512; THAT THE POINTS OF DIVERSION, THE LOCATION AND SIZE OF THE DIVERTING CHANNEL, LOCATION AND DESCRIPTION OF ALL MEASURING DEVICES, THE LOCATION AND EXTENT OF THE LANDS OWNED OR CONTROLLED BY THE APPLICANT UPON WHICH WATER APPLIED FOR UNDER PERMITS NO. 24159, 24160 AND 26512 IS USED TOGETHER WITH THE AREA AND KIND OF CULTURE IN EACH 40-ACRE SUBDIVISION AND THE LOCATION AND NAMES OF ALL OTHER WORKS OR STREAMS WHICH ARE CROSSED BY, OR CONNECTED WITH SAID WORKS ARE FULLY AND CORRECTLY DESIGNATED THEREON

R. Leroy Givens
STATE WATER RIGHT SURVEYOR NO. 378

-CULTURAL MAP TABULATION-
PERMIT NO. 26512


SECTION	SUBDIVISION	TOWNSHIP	RANGE	CULTIVATED ACREAGE	DESCRIPTION OF CULTURE
9	POR NE 1/4 NE 1/4	T.21S.	R.54E.	4.0	GRAIN
9	POR SE 1/4 NE 1/4	T.21S.	R.54E.	2.0	PASTURE & ORCHARD
TOTAL				6.0	

-CULTURAL MAP TABULATION-
APPLICATION 24159 & 24160

SECTION	SUBDIVISION	TOWNSHIP	RANGE	CULTIVATED ACREAGE	DESCRIPTION OF CULTURE
8	POR SW 1/4 NE 1/4	T.21S.	R.54E.	38.0	ALFALFA
8	POR NW 1/4 SE 1/4	T.21S.	R.54E.	37.0	GRAIN
8	POR NE 1/4 SE 1/4	T.21S.	R.54E.	18.0	GRAIN
8	POR SW 1/4 SE 1/4	T.21S.	R.54E.	18.0	GRAIN
TOTAL				148.0	

SUBSCRIBED AND SWORN TO BEFORE ME THIS 4th DAY OF Aug, 1972
Dupe's G. Knight
NOTARY PUBLIC IN AND FOR CLARK COUNTY, NEVADA

MY COMMISSION EXPIRES June 20, 1976

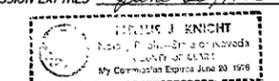

OFFICE
STATE ENGINEER
1972 AUG 7 4110 04

26512 CONTINUANCE NO. 7961 ISSUED 10-27-72
24159 CONTINUANCE NO. 7957 ISSUED 10-27-72
24160 CONTINUANCE NO. 1958 ISSUED 10-27-72

FILED
AUG 7, 1972
STATE ENGINEER'S OFFICE

**MAP TO ACCOMPANY PROOF OF BENEFICIAL USE
UNDER PERMITS NO. 24159, 24160 & 26512
FOR
IRRIGATION AND DOMESTIC USE
BY
TIM HAFEN RANCHES, INC.
FROM
PAHRUMP ARTESIAN BASIN
NYE COUNTY, NEVADA**

26512 | 24159 | 24160 | 24159