


PERMIT NO.	SUBDIVISION	SECTION	TWNSP.	RANGE	AREA	CROP	DATE OF CULTIVATION
24216	SE <sup>4</sup> S.W. <sup>4</sup>	2	21 SOUTH	53 EAST	38.8 AC	RYE GRASS	FEBRUARY, 1973

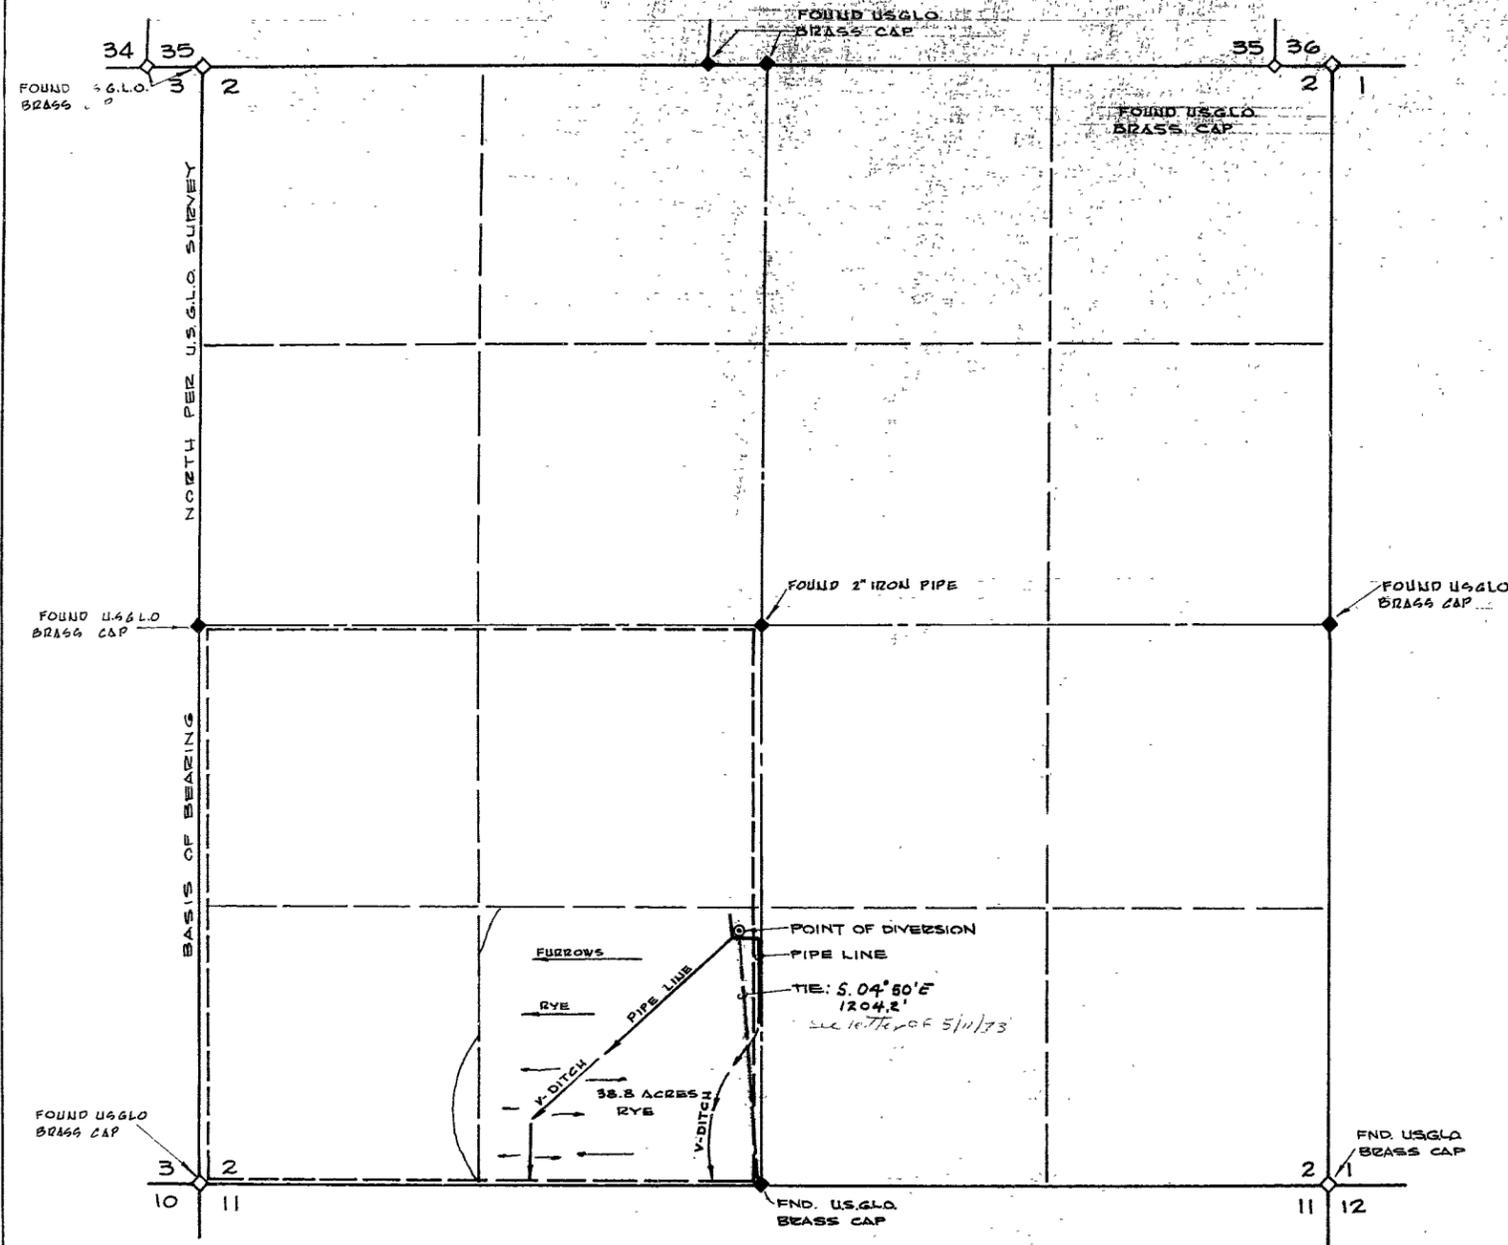

STATE OF NEVADA } S.S.  
COUNTY OF CLARK }


I, RICHARD J. BAUGHMAN, BEING FIRST DULY SWORN, DEPOSE AND SAY THAT THIS MAP CONSISTING OF 1 SHEET, HAS BEEN CORRECTLY DRAWN TO THE DESIGNATED SCALE FROM FIELD NOTES OF A SURVEY MADE UNDER MY SUPERVISION AND DIRECTION ON THE 14<sup>th</sup> DAY OF FEBRUARY, 1973, THAT IT TRULY AND CORRECTLY REPRESENTS THE LOCATION AND EXTENT OF THE WORKS USED TO DIVERT WATER FROM UNDERGROUND SOURCES IN NYE COUNTY BY CLOVER BURSON FOR IRRIGATION AND DOMESTIC PURPOSES UNDER APPLICATION N<sup>o</sup> 24216 THAT THE POINT OF DIVERSION, THE LOCATION, SIZE AND GRADES OF THE DIVERTING CHANNEL, LOCATION AND DESCRIPTION OF ALL MEASURING DEVICES, THE LOCATION AND EXTENT OF LANDS OWNED OR CONTROLLED BY THE APPLICANT UPON WHICH WATER APPLIED FOR UNDER APPLICATION N<sup>o</sup> 24216 IS USED, TOGETHER WITH THE AREA AND KIND OF CULTURE IN EACH 40 ACRE SUBDIVISION, AND THE LOCATION AND NAMES OF ALL OTHER WORKS OR STREAMS WHICH ARE CROSSED BY OR CONNECTED WITH SAID WORKS ARE FULLY AND CORRECTLY DESIGNATED THEREON.



*Richard J. Baughman*  
RICHARD J. BAUGHMAN  
STATE WATER RIGHT SURVEYOR  
CERTIFICATE N<sup>o</sup> 350

SUBSCRIBED AND SWORN TO BEFORE ME THIS 15<sup>th</sup> DAY OF FEBRUARY 1973

*Pamela J. Shustaupt*  
PAMELA J. SHUSTAUP  
NOTARY PUBLIC IN AND FOR  
CLARK COUNTY, NEVADA

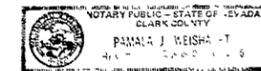

SECTION 2  
TOWNSHIP 21 S. RANGE 53 E. M.D.B.M.  
NYE COUNTY, NEVADA

RECEIVED

FEB 23 1973  
DIV. OF WATER RESOURCE  
BUREAU OF LAND SURVEY  
LAS VEGAS, NEVADA

RECEIVED

FEB 23 1973  
DIV. OF WATER RESOURCE  
BUREAU OF LAND SURVEY  
LAS VEGAS, NEVADA

CERTIFICATE No. 8085 ISSUED 6-5-73

FILED  
FEB 23 1973  
STATE ENGINEER'S OFFICE

MAP TO ACCOMPANY PROOF OF  
BENEFICIAL USE UNDER PERMIT N<sup>o</sup>  
24216  
FOR IRRIGATION & DOMESTIC PURPOSES  
BY CLOVER BURSON  
FROM UNDERGROUND SOURCES  
PAHRUP VALLEY BASIN  
NYE COUNTY NEVADA  
BAUGHMAN HAUGHT & TURNER  
CIVIL ENGINEERS - MINING ENGINEERS - LAND SURVEYORS  
2325 W. CHARLESTON BLVD. LAS VEGAS, NEVADA

24216