


CULTURAL MAP TABULATION						
Section	Sub-Division	Town-Ship	Range	Cultivated Acreage	Description of Culture	Date of First Culture
21	SW $\frac{1}{4}$ NW $\frac{1}{4}$	26N.	65E.	36	Wheat	
21	SE $\frac{1}{4}$ NW $\frac{1}{4}$	26N.	65E.	24	Wheat	
21	NE $\frac{1}{4}$ SW $\frac{1}{4}$	26N.	65E.	27	Wheat	
21	NE $\frac{1}{4}$ SW $\frac{1}{4}$	26N.	65E.	8	Winter Wheat	
21	NW $\frac{1}{4}$ SW $\frac{1}{4}$	26N.	65E.	28	Wheat	
21	NW $\frac{1}{4}$ SW $\frac{1}{4}$	26N.	65E.	8	Winter Wheat	

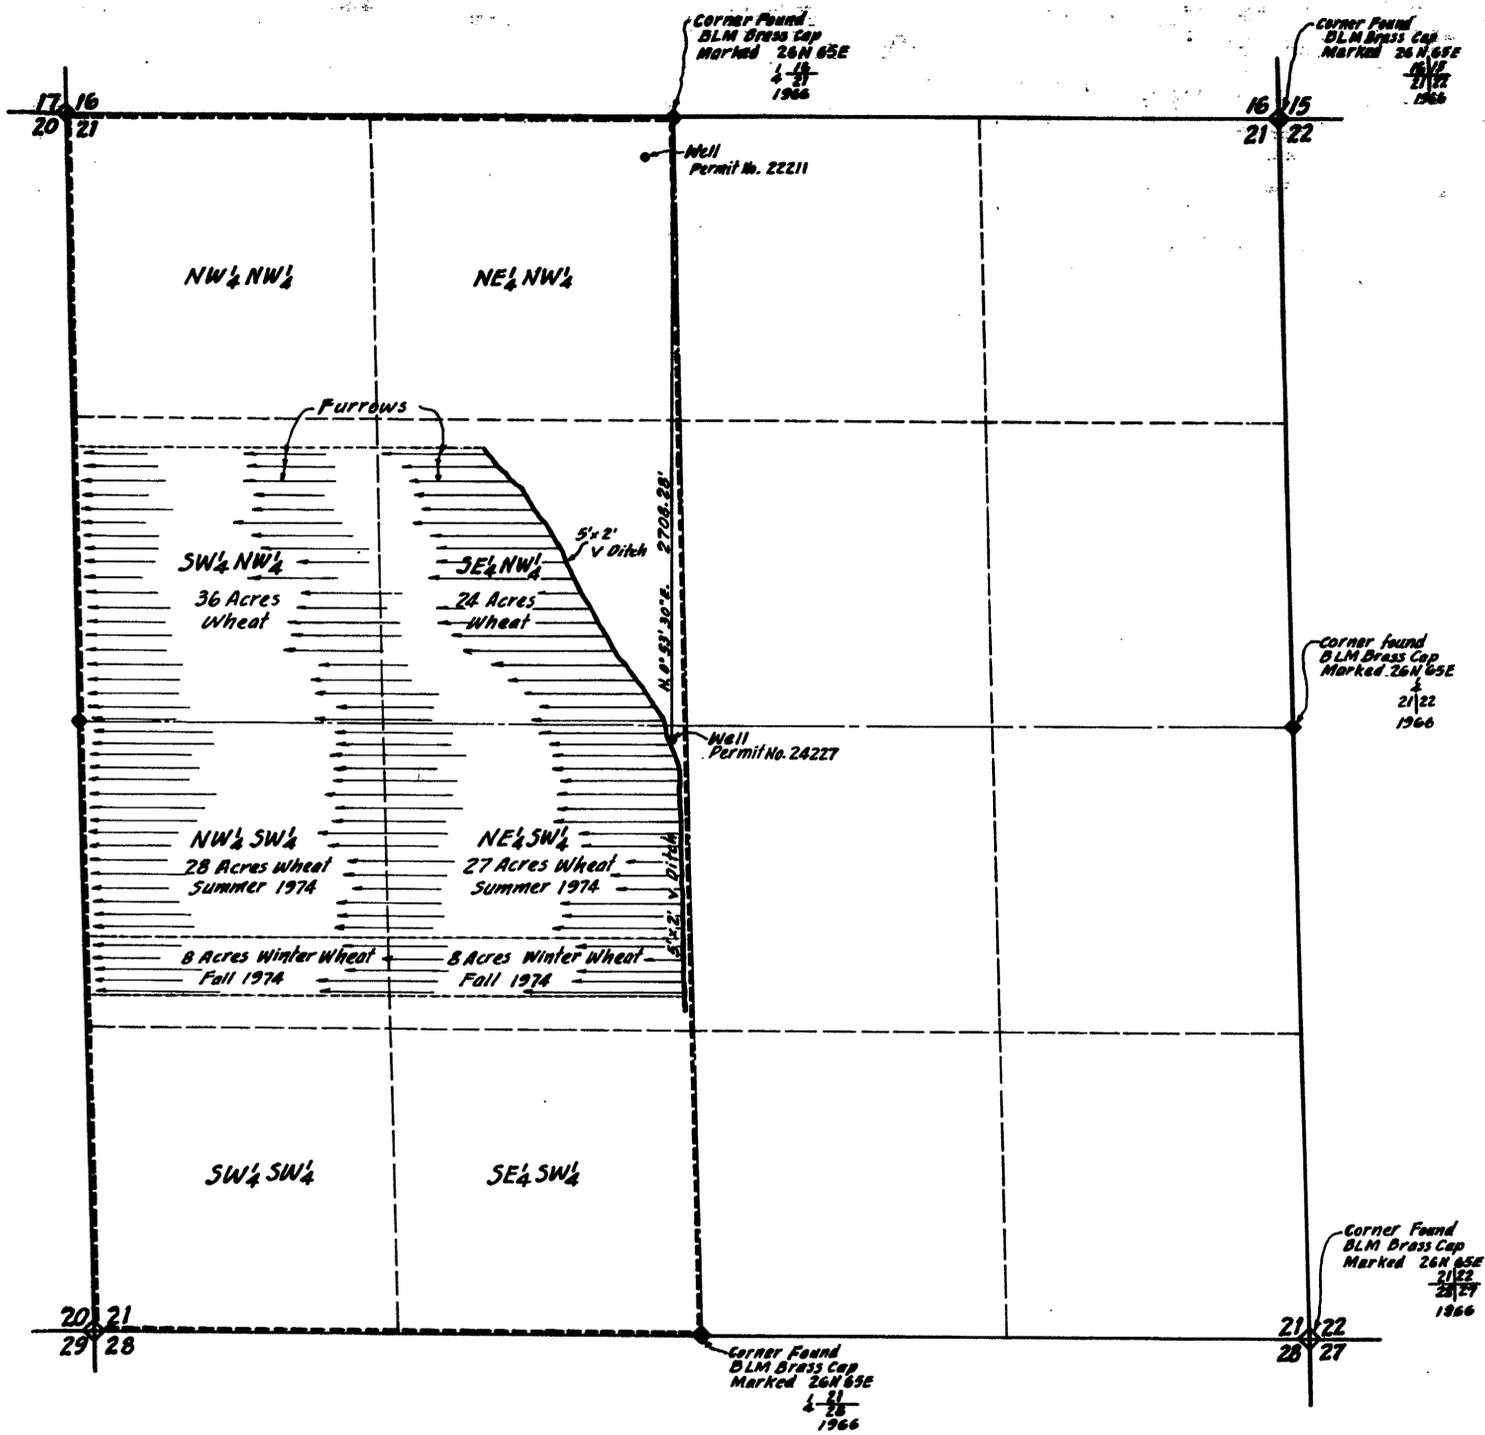


STATE OF NEVADA } S.S.
COUNTY OF WHITE PINE }

I, Henry C. Conrad, being first duly sworn, depose and say that this map, consisting of one sheet, has been correctly drawn to the designated scale from field notes of a survey made by me, between the 26th and 28th days of November, 1974, that it truly and correctly represents the location and extent of the works used to divert water from an underground source in White Pine County, by Allan E. McMurry for irrigation and domestic purposes under Application No. 24227. That the point of diversion, the location, size of the diverting channel, location and description of all measuring devices, the location and extent of lands owned or controlled by the applicant upon which water applied for under Application No. 24227 is used, together with the area and kind of culture in each 40-acre subdivision, and the locations and names of all other works or streams which are crossed by or connected with said works are fully and correctly designated thereon.

Henry C. Conrad
State Water Right Surveyor

Subscribed and sworn to before me
this 14th day of January, 1975.

Robert W. Jensen
Notary Public in and for White Pine County, Nevada.

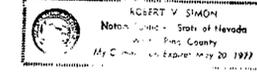

T. 26N., R. 65E., M.D.B.&M.



FILED
JAN 16 1975
STATE ENGINEER'S OFFICE

CERTIFICATE No. 8535 ISSUED 9-5-75

MAP
TO ACCOMPANY PROOF OF
BENEFICIAL USE UNDER
APPLICATION No. 24227
FOR IRRIGATION & DOMESTIC
BY ALLAN E. McMURTRY
FROM UNDERGROUND SOURCE

24227