


Section	Subdivision	Township	Range	Cultivated Acres	Description of Culture	Date of First Planting
36	NW 1/4 NW 1/4	31 N.	41 E.	37.90	Oats	
36	NE 1/4 NW 1/4	31 N.	41 E.	38.48	Oats	
36	SW 1/4 NW 1/4	31 N.	41 E.	39.40	Oats	
36	SE 1/4 NW 1/4	31 N.	41 E.	39.90	Oats	
36	NW 1/4 SW 1/4	31 N.	41 E.	39.40	Oats	
36	NE 1/4 SW 1/4	31 N.	41 E.	39.75	Oats	
36	SW 1/4 SW 1/4	31 N.	41 E.	38.50	Oats	
36	SE 1/4 SW 1/4	31 N.	41 E.	38.80	Oats	
TOTAL ACREAGE				312.13	Ac.	

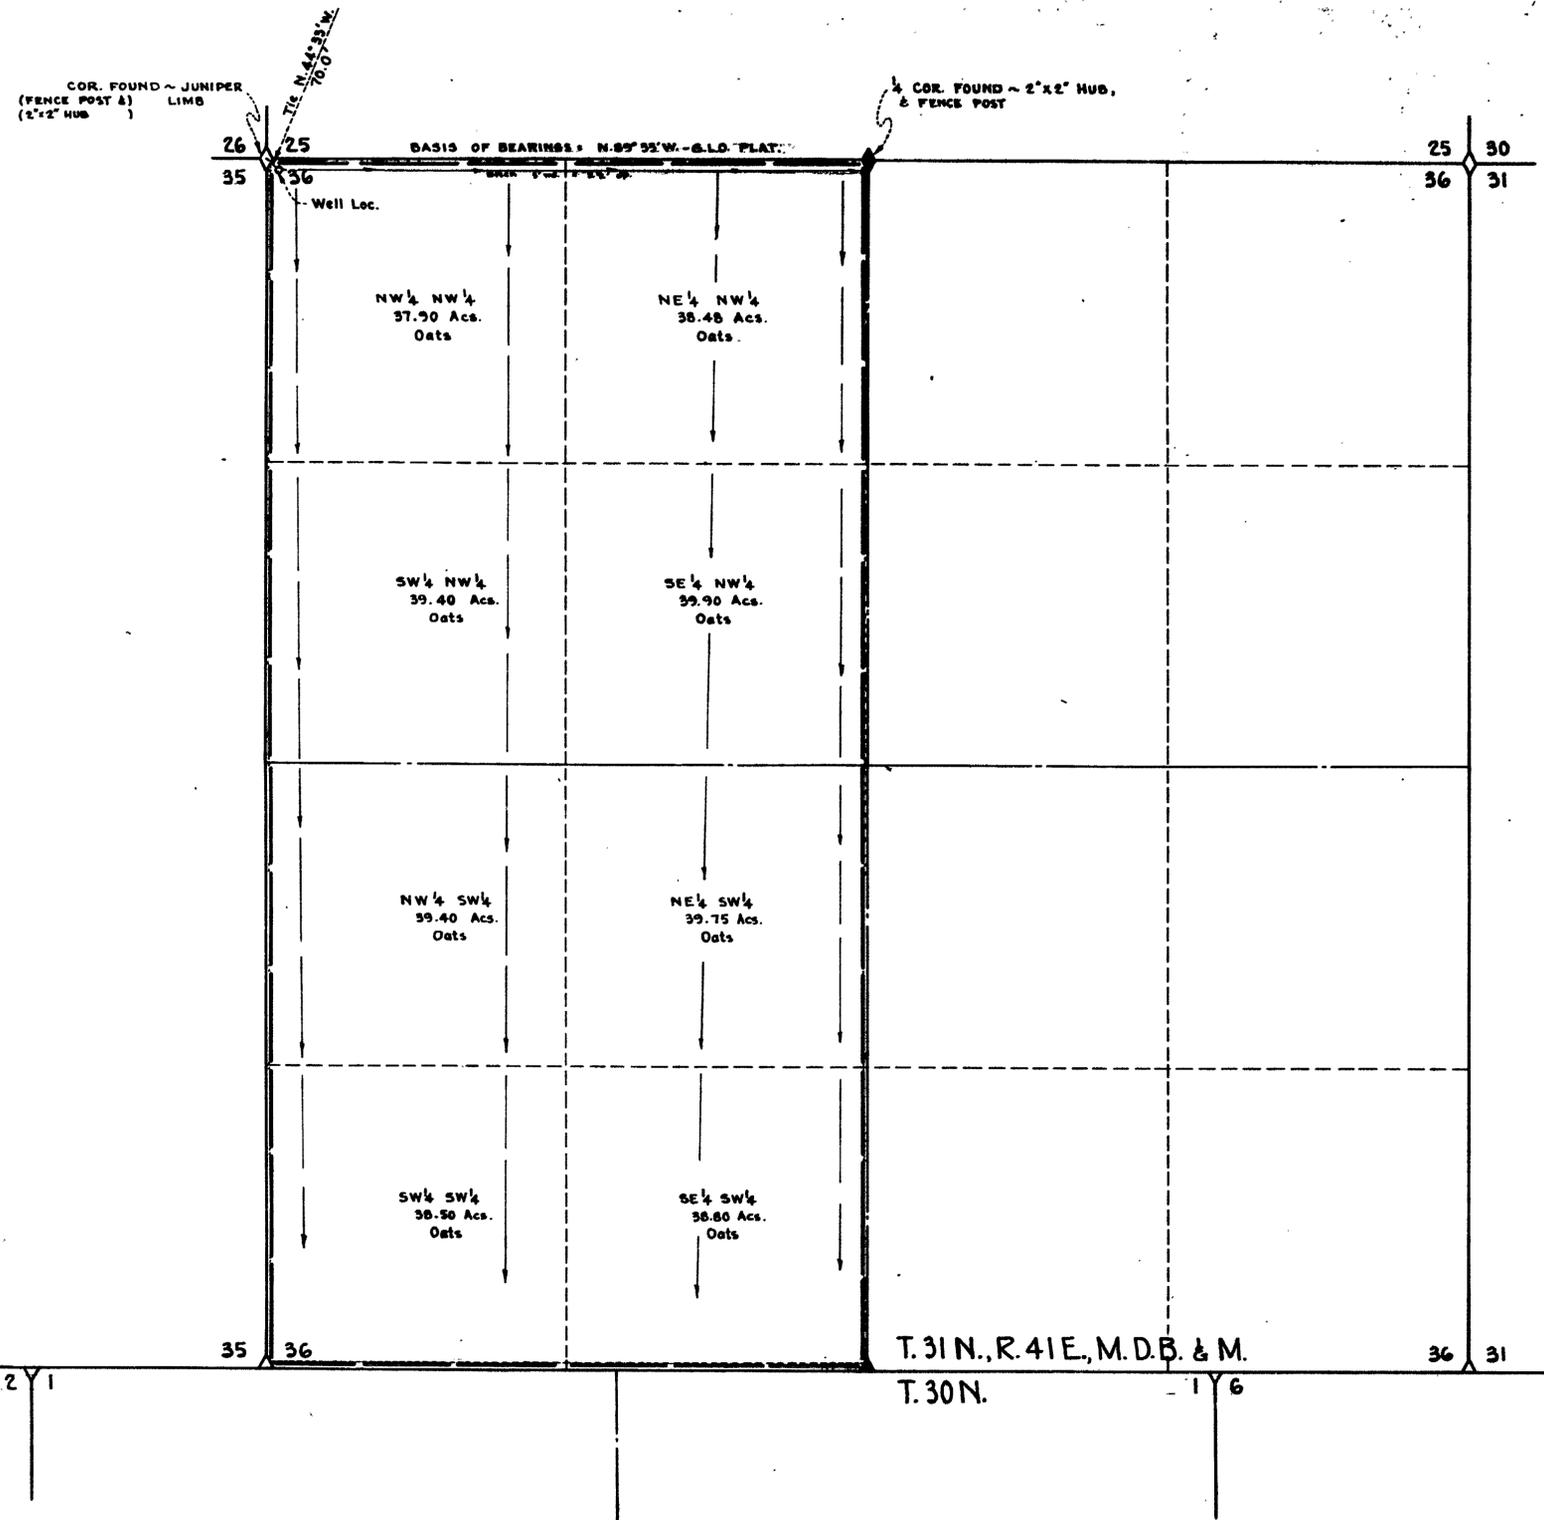


STATE OF NEVADA }
 COUNTY OF WHITE PINE } 55.

I, Wallace T. Boundy, being first duly sworn, depose and say that this map, consisting of 1 sheet, has been correctly drawn to the designated scale from field notes of a survey made under my supervision and direction between the 19th day of August, and the 21st day of August 1970; that it truly and correctly represents the location and extent of the works used to divert water from underground sources, in Pershing County, by Philip E. Meeker for irrigation and domestic purposes under Application No. 24298. That the point of diversion, the location, size of the diverting channel, location and description of all measuring devices, the location and extent of lands owned or controlled by the applicant upon which water applied for under Application No. 24298 is used, together with the area and kind of culture in each 40-acre subdivision and the location and names of all other works or streams which are crossed by or connected with said works are fully and correctly designated thereon.

Wallace T. Boundy
 State Water Right Surveyor

Subscribed and sworn to before me this 15th day of September, 1970, *Jeanie Boundy*
 Notary Public in and for White Pine County, Nevada
 My commission expires Sept. 1st, 1973.

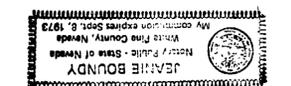

FILED
SEP 18 1970
 STATE ENGINEER'S OFFICE

OFFICE
 STATE ENGINEER

FOR IRRIGATION & DOMESTIC
 BY *Philip E. Meeker*
 FROM UNDERGROUND SOURCES

BOUNDY & PRASER, INC.
 ELY, NEVADA

24298 CERTIFICATE NO. 779 ISSUED 4-1-71

24298