


Section	Subdivision	Traverse	Range	Acres	Culture
1	NW1/4 NW1/4	30N	41E	40	Winter Wheat
1	NE1/4 NW1/4	30N	41E	40	" "
1	SW1/4 NW1/4	30N	41E	40	" "
1	SE1/4 NW1/4	30N	41E	40	" "
1	NW1/4 SW1/4	30N	41E	40	Spring Wheat
1	NE1/4 SW1/4	30N	41E	40	" "
1	SW1/4 SW1/4	30N	41E	40	" "
1	SE1/4 SW1/4	30N	41E	40	" "
				Total Acreage:	320

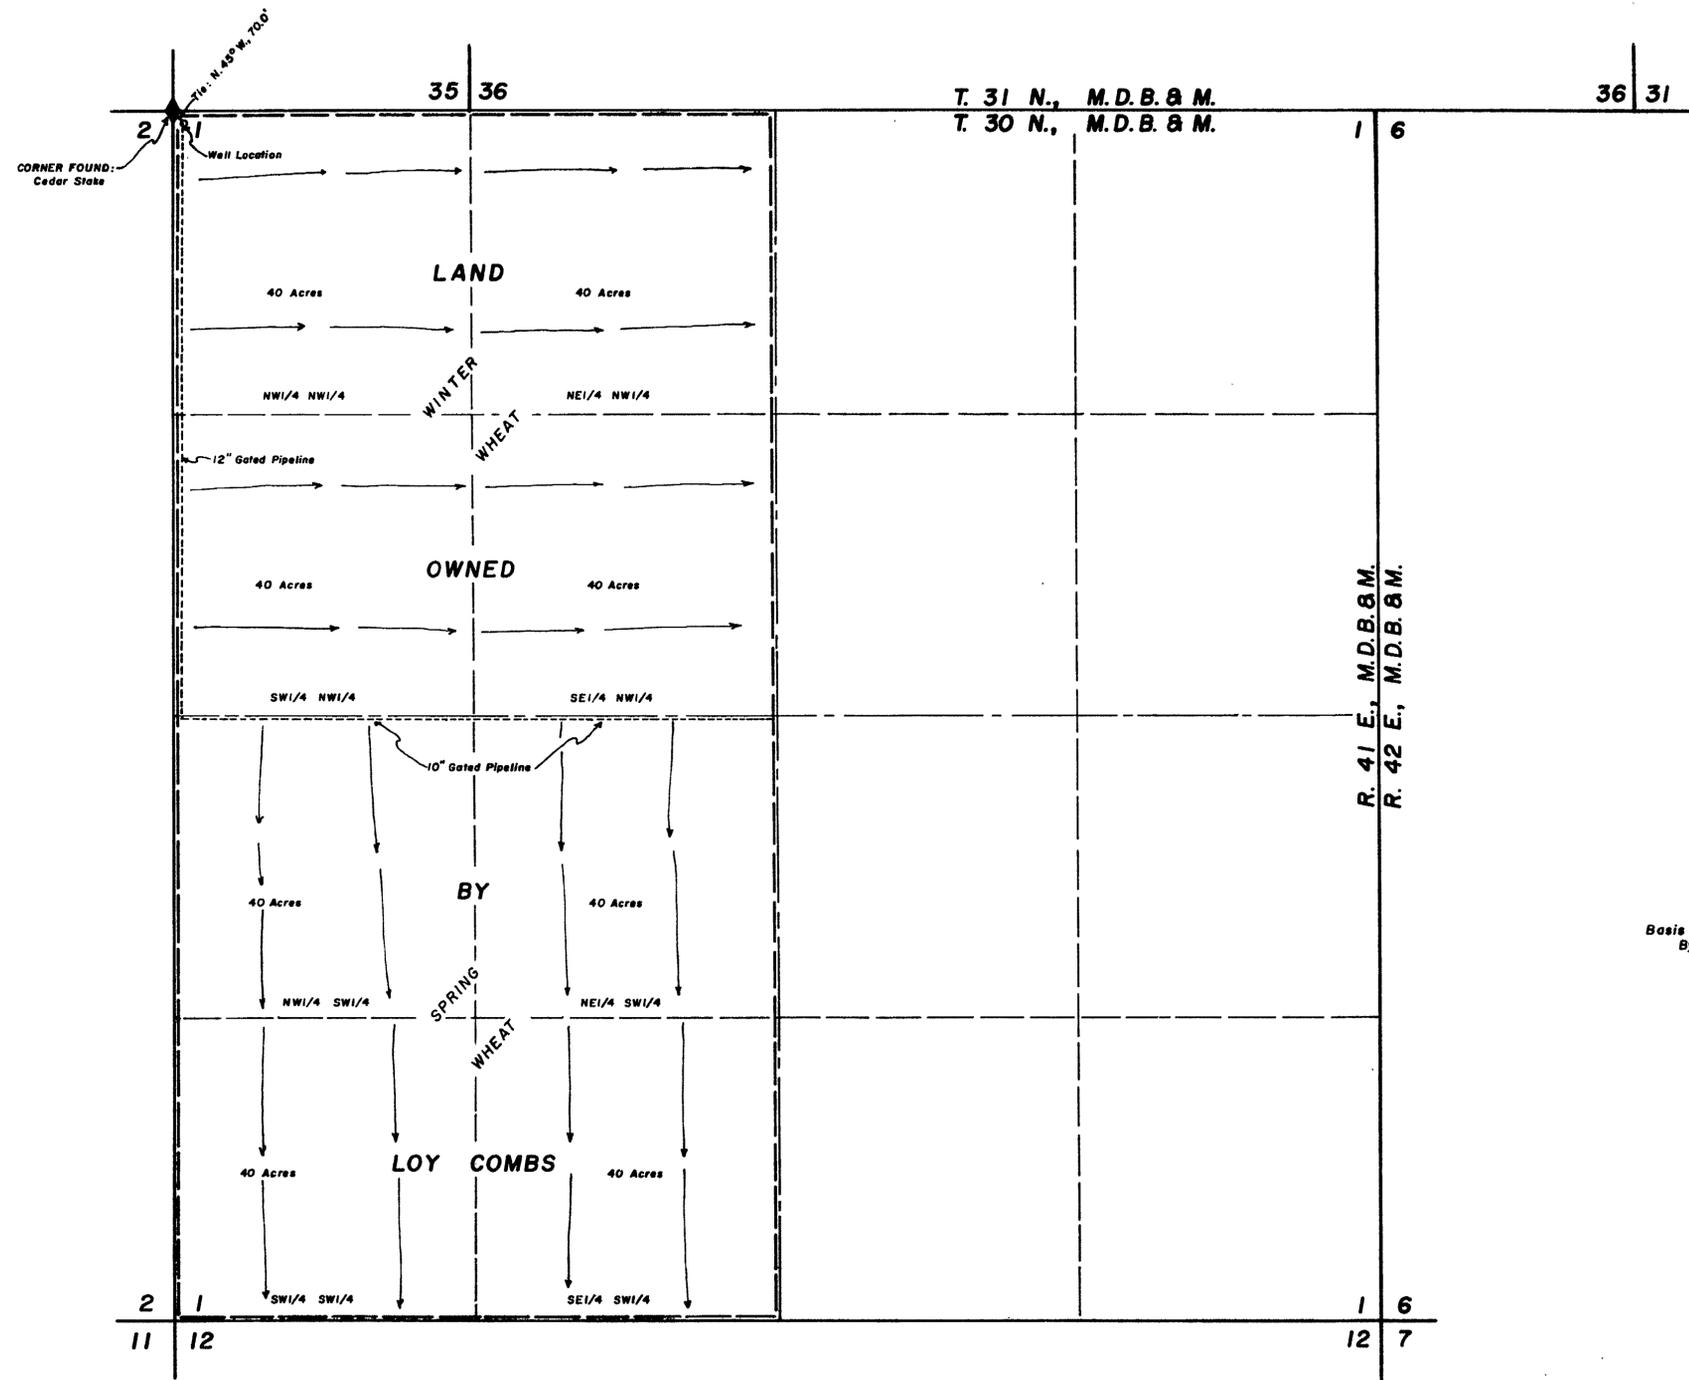



STATE OF NEVADA } ss
 County of White Pine }

I, Richard W. Forman, being first duly sworn, depose and say that this map, consisting of one sheet, has been correctly drawn to the designated scale from field notes of a survey made under my supervision and direction between the 6th day of March, 1974, and the 10th day of March, 1974, that it truly and correctly represents the location and extent of the works used to divert water from Underground Sources in Pershing County, by Loy Combs for irrigation and domestic purposes under Application No. 24353. That the point of diversion, the location and size of the diverting channel, the location and description of all measuring devices, the location and extent of all lands owned or controlled by the applicant upon which water applied for under Application No. 24353 is used, together with the area and kind of culture in each 40-acre subdivision and the location and names of all other works or streams which are cross or connected with said works are fully and correctly designated hereon.


Richard W. Forman
 State Water Right Surveyor

Subscribed and sworn to before me this 11th day of March, 1974.

Marcia Forman
 Notary Public in and for White Pine County, Nevada.
 My Commission expires February 11th, 1978.

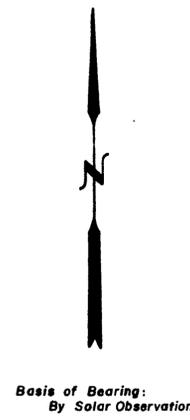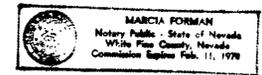

FILED
 MAR 15 1974
 STATE ENGINEER'S OFFICE

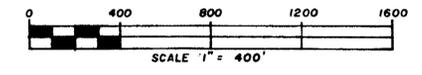

OFFICE
 STATE ENGINEER
 APR 11 1974

OFFICE
 STATE ENGINEER
 APR 11 1974

CERTIFICATE No. 8355 ISSUED 9-4-74

MAP TO ACCOMPANY
 PROOF OF BENEFICIAL USE

FOR
 BY
 FROM

IRRIGATION & DOMESTIC
 LOY COMBS
 UNDERGROUND SOURCES

BOUNDY & FORMAN INC.
 ELY, NEVADA

24353