


T. 16N., R. 63E., M.D.B. & M.

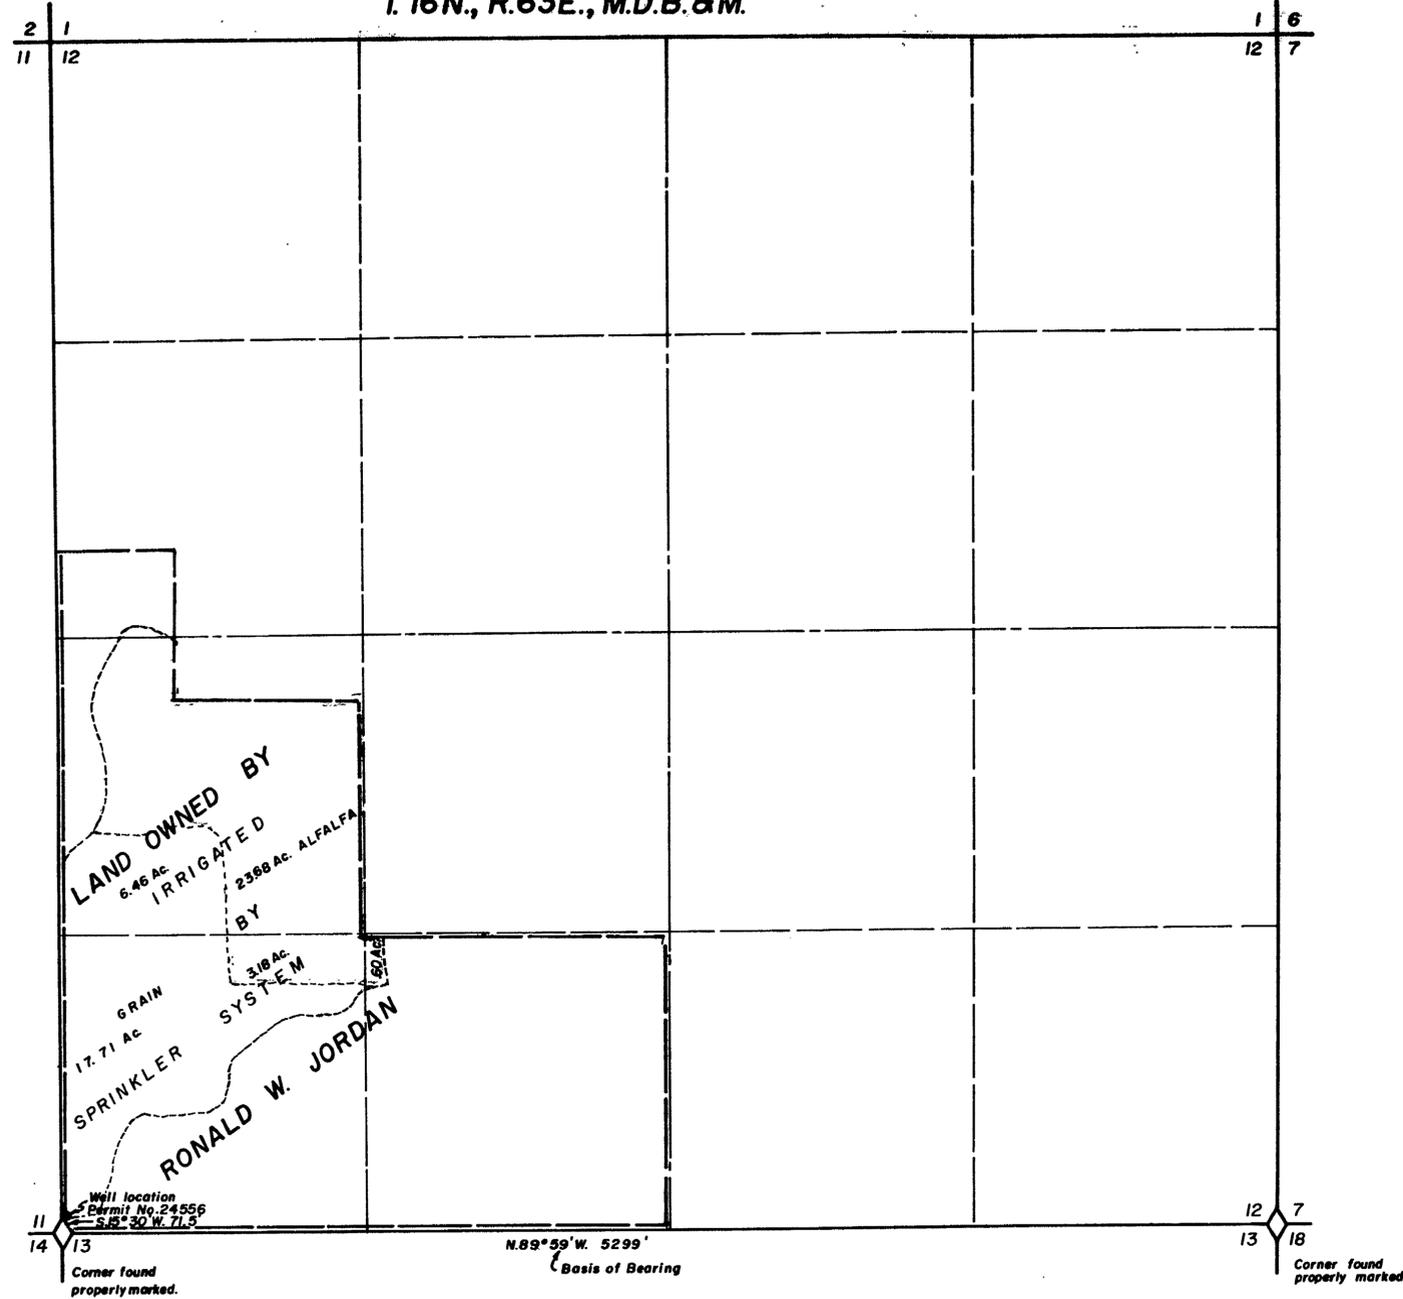


Section	Subdivision	Range	Acres	Culture
12	NW 1/4 SW 1/4	16N. 63E.	23.88 Ac.	Alfalfa
12	SW 1/4 SW 1/4	16N. 63E.	3.18 Ac.	"
12	SE 1/4 SW 1/4	16N. 63E.	.60 Ac.	"
12	NW 1/4 SW 1/4	16N. 63E.	6.46 Ac.	Grain
12	SW 1/4 SW 1/4	16N. 63E.	17.71 Ac.	"
TOTAL				51.63 Acres

I, Wallace T. Boundy, being first duly sworn, depose and say that this map, consisting of one sheet, has been correctly drawn to the designated scale from field notes of a survey made under my supervision and direction between the 2nd day of January and the 15th day of January, 1974, that it truly and correctly represents the proposed location and extent of the works used to divert water from underground sources in White Pine County by Ronald Jordan for irrigation and domestic purposes under Application No. 24556, That the point of diversion, the location, size of diverting channel, location and description of all measuring devices, the location and extent of all lands owned or controlled by the applicant upon which water applied for under Application No. 24556 is used, together with the area and kind of culture in each 40-acre subdivision, and the location and names of all other works or streams which are crossed by or connected with said works are fully and correctly designated hereon.


Wallace T. Boundy
State Water Right Surveyor

Subscribed and sworn to before me this 21st day of Jan, 1974.

Edward A. Deschamps
Notary Public in and for White Pine County, Nevada

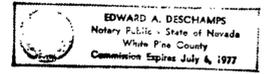

CERTIFICATE No. 8303 ISSUED 6-21-74

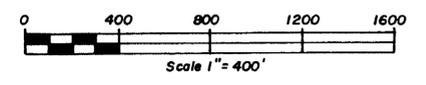

FILED
JAN 23 1974
STATE ENGINEER'S OFFICE

MAP TO ACCOMPANY PROOF OF
BENEFICIAL USE UNDER PERMIT
NO. 24556
FOR IRRIGATION & DOMESTIC
BY RONALD W. JORDAN
FROM UNDERGROUND SOURCES

BY BOUNDY & FORMAN INC. ELY, NEVADA

24556