


Cultural Map Tabulation					
Section	Subdivision	Township	Range	Cultivated Acreage	Description of Culture
1	SW NE	47N	64E	21.0	Golf Course Green
1	SE NE			32.1	
1	NW SE			10.8	
1	NE SE			10.1	
Total = 74.0 Acres					

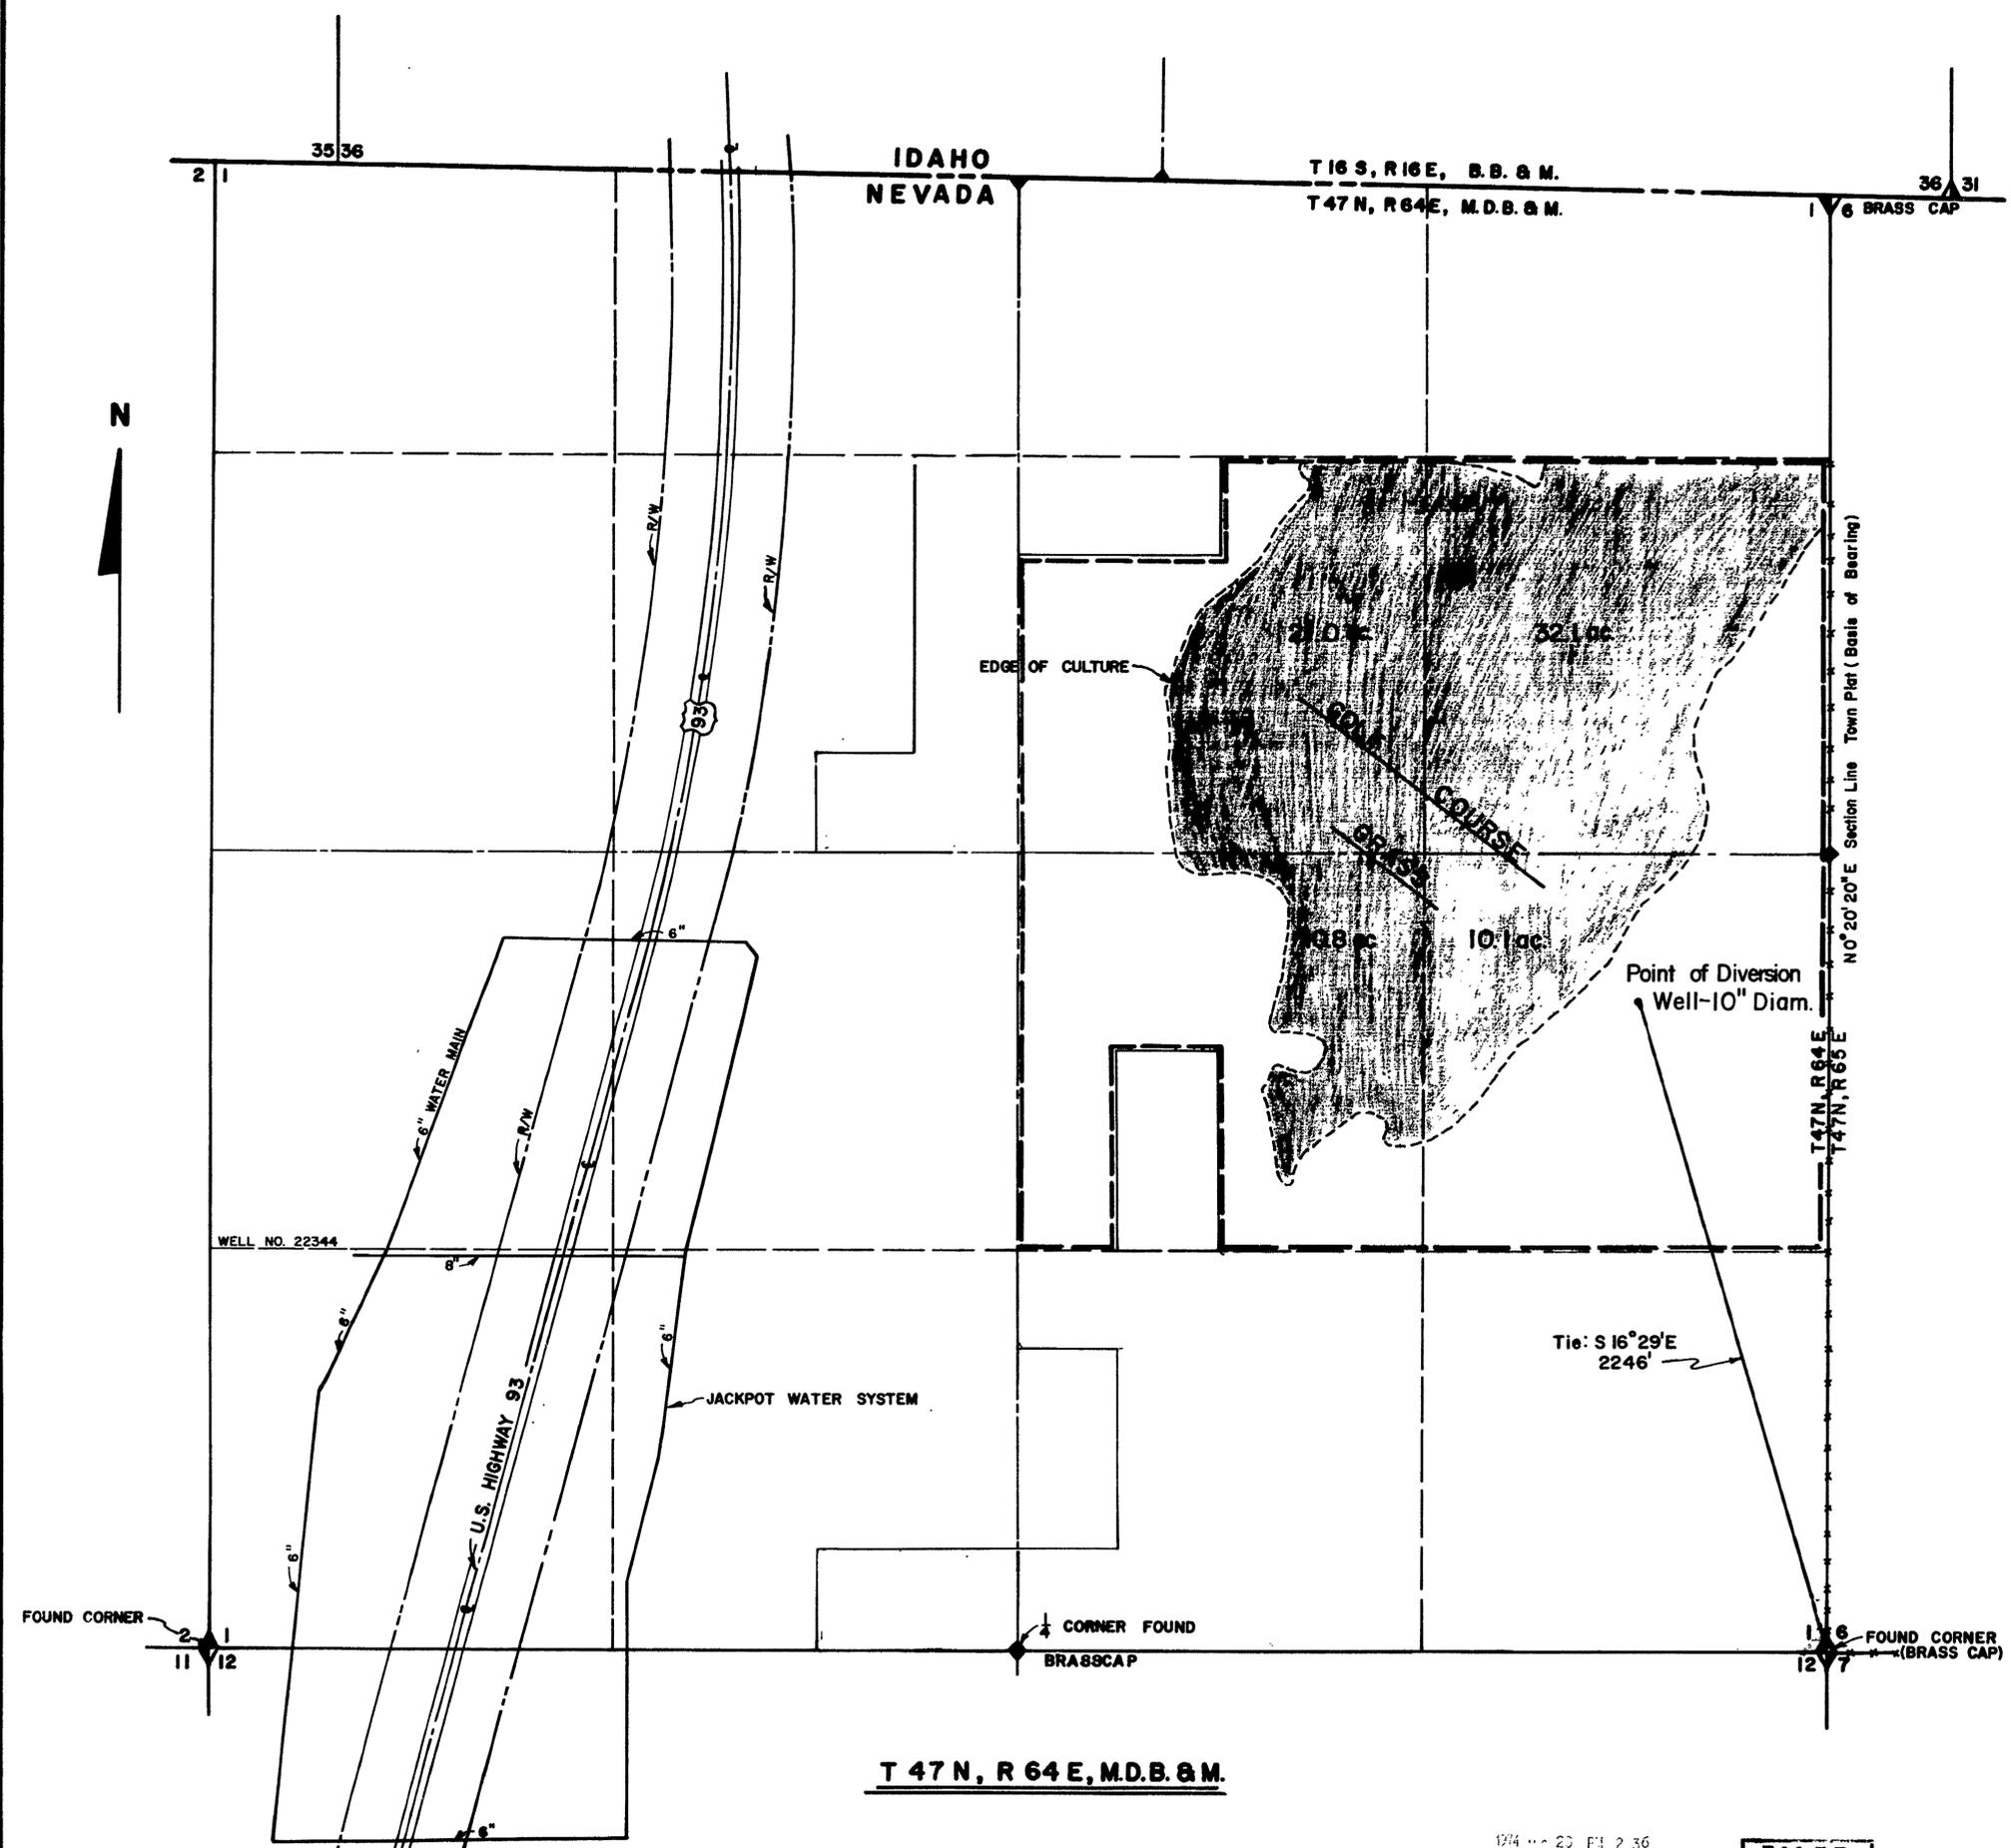


STATE OF NEVADA } s.s.
COUNTY OF ELKO }

I, ROBERT H. BABB, BEING FIRST DULY SWORN, DEPOSE AND SAY THAT THIS MAP CONSISTING OF 1 SHEET HAS BEEN CORRECTLY DRAWN TO THE DESIGNATED SCALE FROM FIELD NOTES OF A SURVEY MADE BY ME ON THE 12th DAY OF AUGUST, 1974; THAT IT TRULY AND CORRECTLY REPRESENTS THE PROPOSED LOCATION AND EXTENT OF THE WORKS USED TO DIVERT WATER FROM AN UNDERGROUND SOURCE IN ELKO COUNTY, BY ELKO COUNTY, NEVADA FOR RECREATIONAL, IRRIGATION AND DOMESTIC PURPOSES UNDER APPLICATION NO. 24590. THAT THE POINT OF DIVERSION, THE LOCATION, SIZE OF THE DIVERTING CHANNEL, LOCATION AND DESCRIPTION OF ALL MEASURING DEVICES, THE LOCATION AND EXTENT OF LANDS OWNED OR CONTROLLED BY THE APPLICANT UPON WHICH WATER APPLIED FOR UNDER APPLICATION NO. 24590 IS USED, TOGETHER WITH THE AREA AND KIND OF CULTURE IN EACH 40-ACRE SUBDIVISION, AND THE LOCATION AND NAMES OF ALL OTHER WORKS OR STREAMS WHICH ARE CROSSED BY OR CONNECTED WITH SAID WORKS ARE FULLY AND CORRECTLY DESIGNATED THEREON.

Robert H. Babb
STATE WATER RIGHT SURVEYOR #356



SUBSCRIBED AND SWORN TO BEFORE ME
THIS 16th DAY OF AUGUST, 1974.
Julie McGhie
NOTARY PUBLIC IN AND FOR ELKO CO., NEVADA
JULIE MCGHIE
Notary Public State of Nevada
Elko, County, Nevada
Commission Expires May 14, 1982

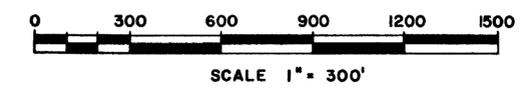

MAP
TO ACCOMPANY PROOF OF BENEFICIAL
USE UNDER APPLICATION NO. 24590
FOR
RECREATIONAL, IRRIGATION & DOMESTIC
BY
ELKO COUNTY, NEVADA
FROM AN UNDERGROUND SOURCE
ELKO COUNTY ENGINEERING SERVICES **74004**

T 47 N, R 64 E, M.D.B. & M.

CERTIFICATE No. 8452 ISSUED 2-21-75

FILED
AUG 19 1974
STATE ENGINEER'S OFFICE

AUG 19 1974
STATE ENGINEER'S OFFICE

24590