


CONC. MON. & BRASS CAP SET FROM TIES IN ORIGINAL FIELD NOTES BEARING FROM SOLAR OBSERVATION.

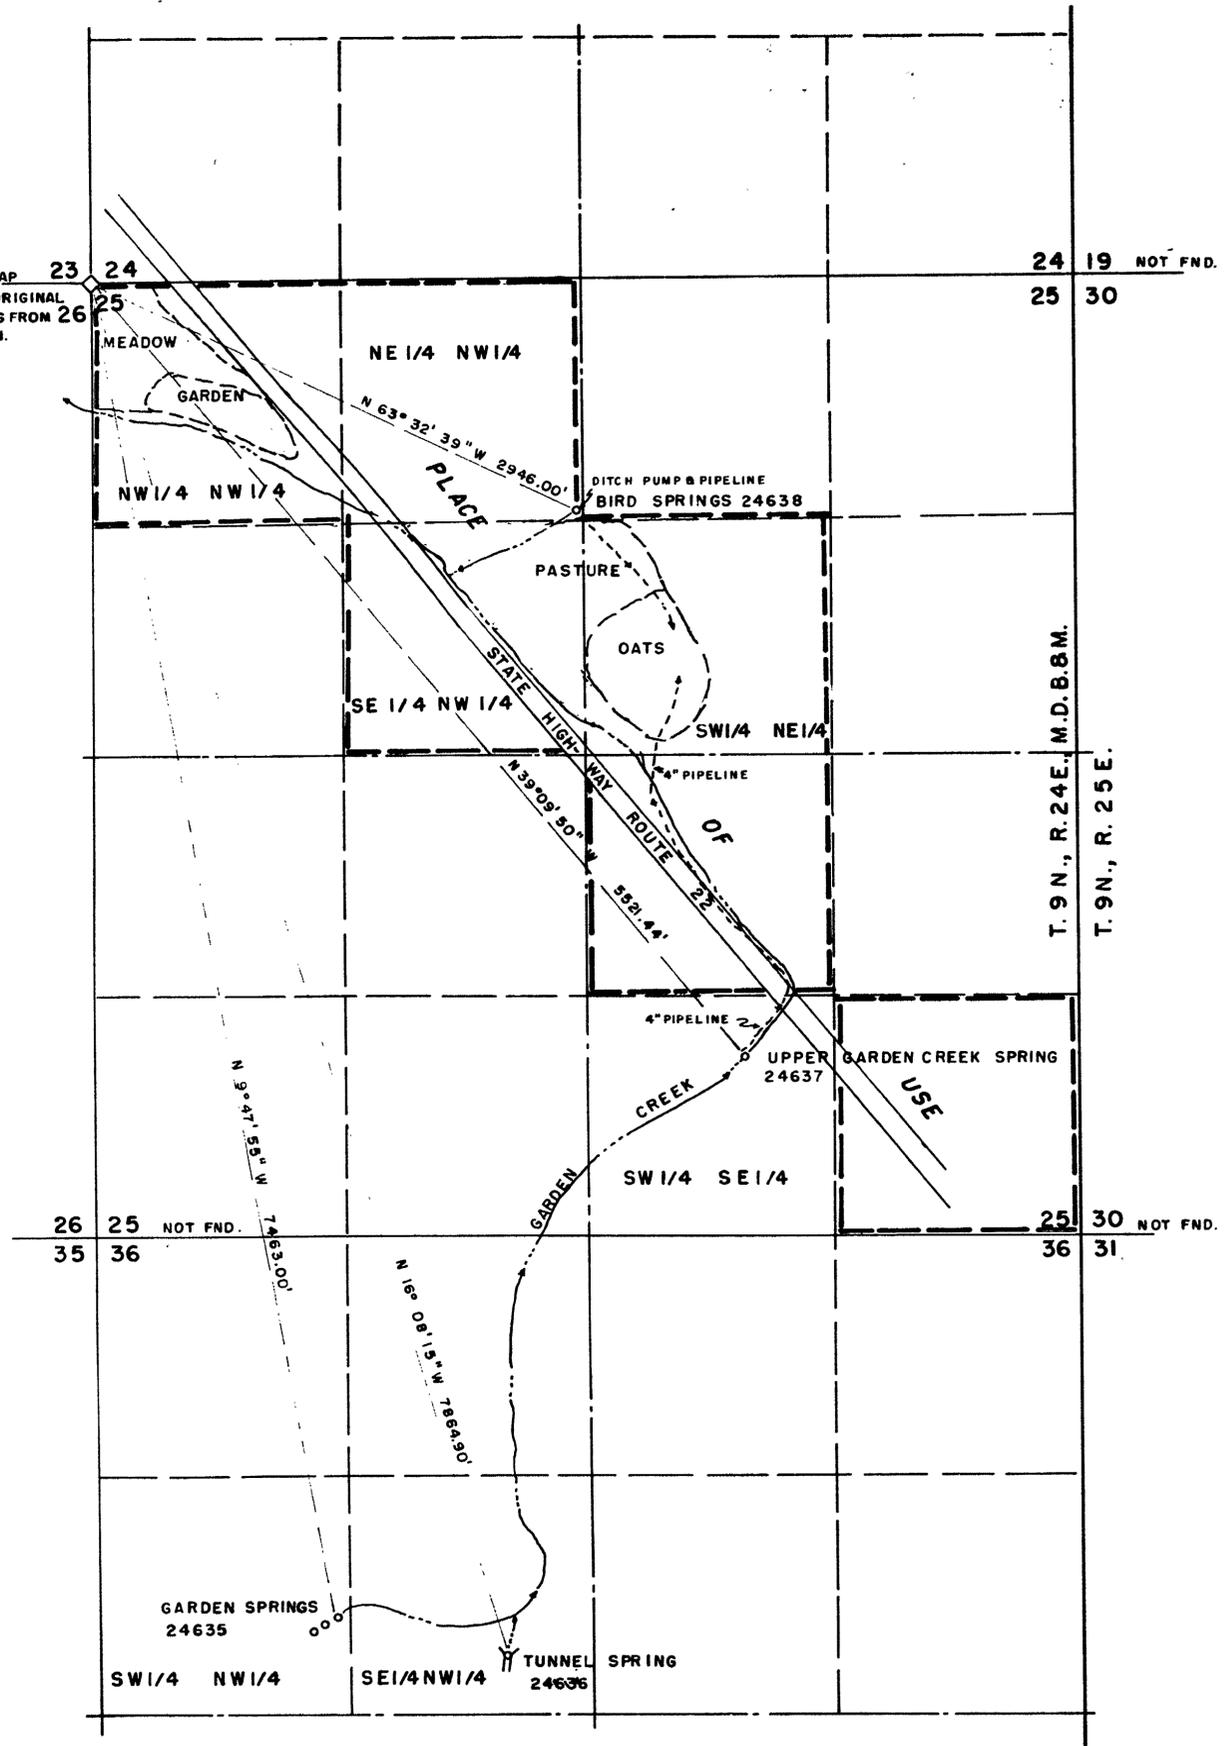

SECTION	SUBDIVISION	TOWNSHIP	RANGE	CULTIVATED ACREAGE	DESCRIPTION OF CULTURE	DATE OF FIRST CULTURE
25	NW 1/4 NW 1/4	9 N.	24 E.	6.0	MEADOW	
25	NW 1/4 NW 1/4	9 N.	24 E.	4.0	GARDEN	
25	SE 1/4 NW 1/4	9 N.	24 E.	12.6	PASTURE	
25	SW 1/4 NE 1/4	9 N.	24 E.	4.0	PASTURE	
25	SW 1/4 NE 1/4	9 N.	24 E.	8.6	OATS	


STATE OF NEVADA } s.s.
 CARSON CITY

I, Walter G. Reid, being first duly sworn, depose and say that this map consisting of one sheet, has been correctly drawn to the designated scale from field notes of a survey made by me, on the 25th day of March 1976, that it truly and correctly represents the location and extent of the works used to divert water from Garden Spring, Tunnel Spring, Upper Garden Creek Spring, and Bird Springs in Lyon County, by Norman H. and Eleanor A. Hill for irrigation and domestic purposes under Application Nos. 24635, 24636, 24637, & 24638. That the point of diversion, the location, size of the diverting channel, location and description of all measuring devices, the location and extent of lands owned or controlled by the applicants upon which water applied for under Application Nos. 24635, 24636, 24637 & 24638 is used, together with the area and kind of culture in each 40-acre subdivision and the locations and names of all other works or streams which are crossed by or connected with said works are fully and correctly designated thereon.


Walter G. Reid
 State Water Right Surveyor

Subscribed and sworn to before me this 19th day of March 1976.

John Williams

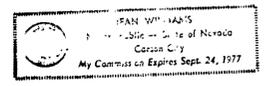


SCALE 1" = 500'

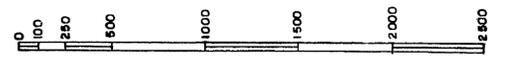

MAP TO ACCOMPANY PROOF OF BENEFICIAL USE UNDER APPLICATIONS FOR IRRIGATION AND DOMESTIC BY NORMAN H. AND ELEANOR A. HILL FROM GARDEN SPRING 24635, TUNNEL SPRING 24636, UPPER GARDEN CREEK SPRING 24637, & BIRD SPRINGS 24638

- 24635 CERTIFICATE No. 8890 ISSUED 1-13-77
- 24636 CERTIFICATE No. 8891 ISSUED 1-13-77
- 24637 CERTIFICATE No. 8892 ISSUED 1-13-77
- 24638 CERTIFICATE No. 8893 ISSUED 1-13-77

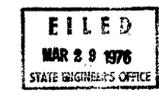

24638 24637 24636 24635