


SECTION	SUBDIVISION	TOWNSHIP	RANGE	CULTIVATED ACREAGE	DESCRIPTION OF CULTURE
24	NE SE	12N	20E	2.8	ALFALFA
24	" "	" "	" "	.5	TIMOTHY & OATS
"	NW SE	" "	" "	2.0	"
"	" "	" "	" "	2.8	ALFALFA & OATS
"	" "	" "	" "	5.9	ALFALFA
TOTAL ACREAGE				14.0	

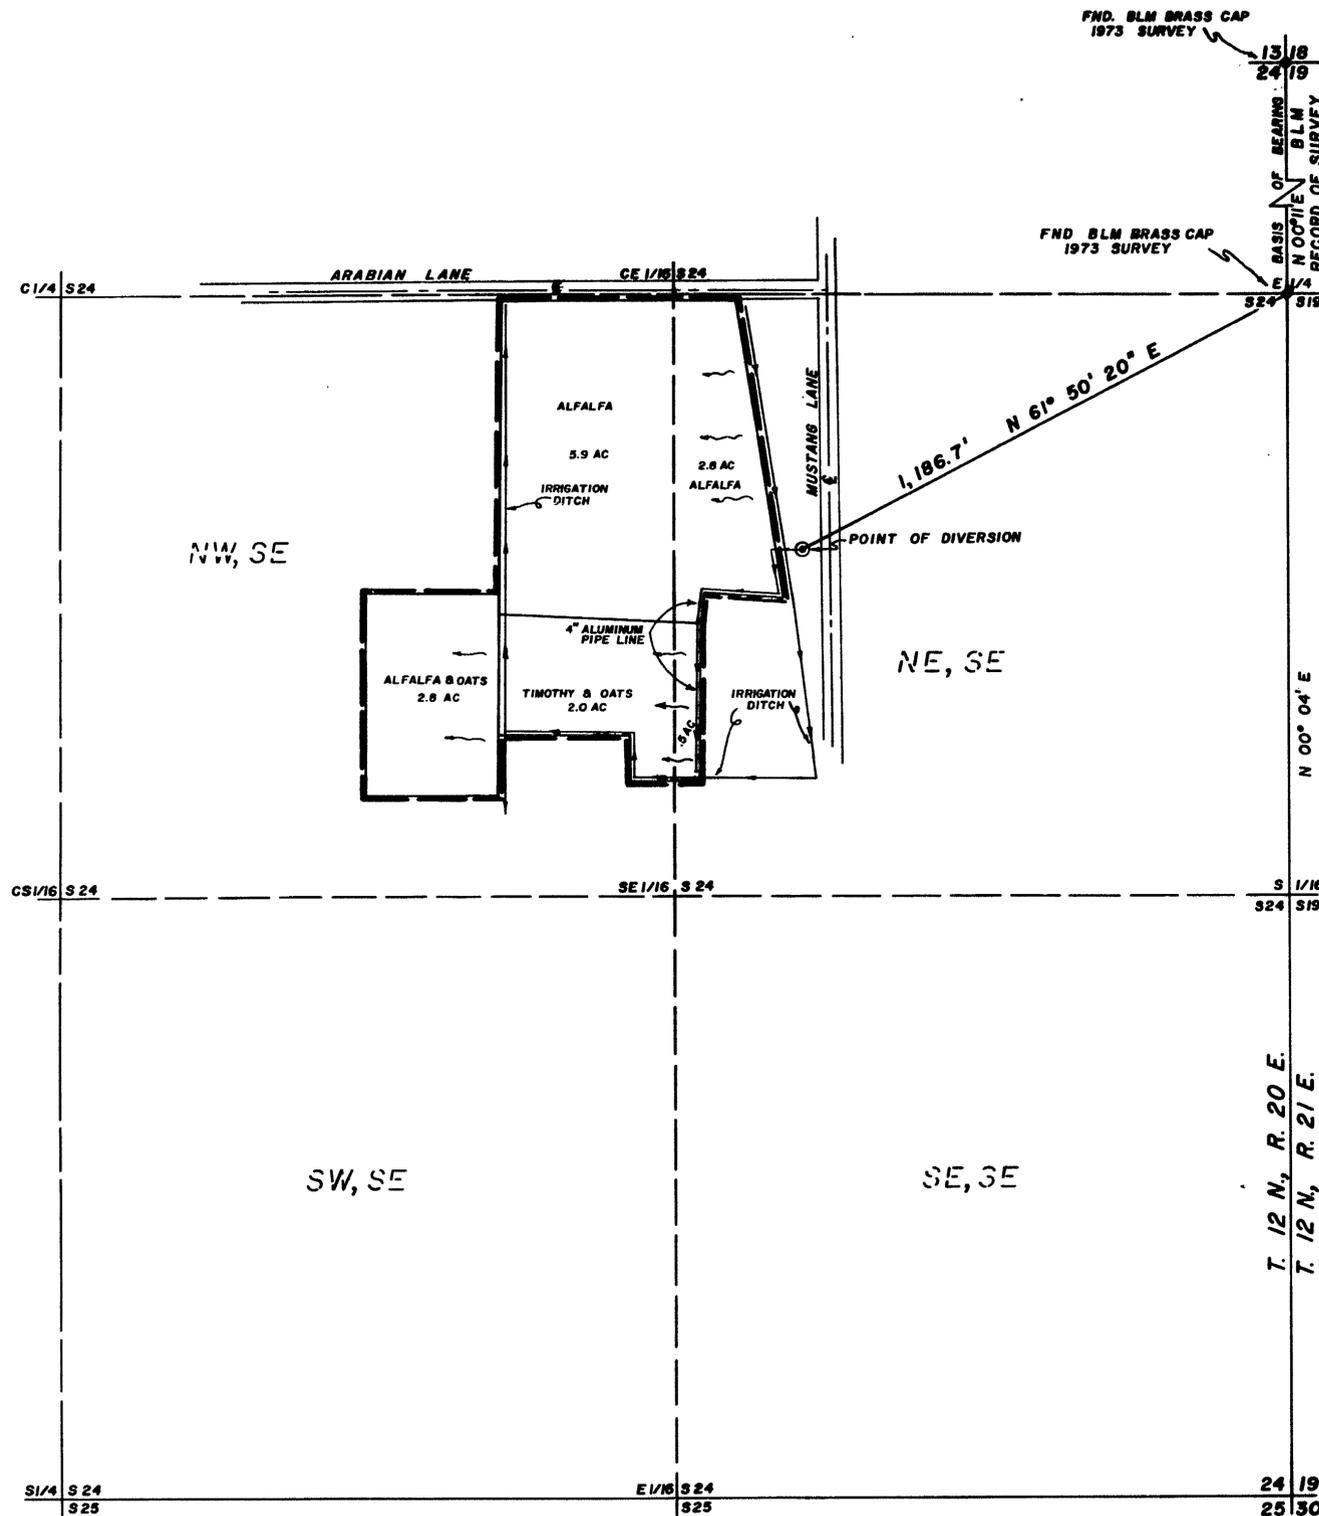



STATE OF NEVADA S.S.  
COUNTY OF DOUGLAS S.S.

I B. J. VASEY, BEING FIRST DULY SWORN, DEPOSE AND SAY THAT THIS MAP, CONSISTING OF ONE SHEET (1), HAS BEEN CORRECTLY DRAWN TO THE DESIGNATED SCALE FROM FIELD NOTES OF A SURVEY MADE BY ME ON THE 7th DAY OF DECEMBER, 1973; THAT IT TRULY AND CORRECTLY REPRESENTS THE LOCATION AND EXTENT OF THE WORKS USED TO DIVERT WATER FROM AN UNDERGROUND SOURCE IN DOUGLAS COUNTY BY JOHN H. PASEK FOR IRRIGATION AND DOMESTIC PURPOSES UNDER PERMIT NO. 24674. THAT THE POINT OF DIVERSION, THE LOCATION, SIZE AND GRADES OF THE DIVERTING CHANNEL, LOCATION AND DESCRIPTION OF ALL MEASURING DEVICES, THE LOCATION AND EXTENT OF ALL LANDS OWNED OR CONTROLLED BY THE APPLICANT UPON WHICH WATER APPLIED FOR UNDER PERMIT NO. 24674 IS USED, TOGETHER WITH THE AREA AND KIND OF CULTURE IN EACH 40-ACRE SUBDIVISION, AND THE LOCATION AND NAMES OF ALL OTHER WORKS OR STREAMS WHICH ARE CROSSED BY OR CONNECTED WITH SAID WORKS ARE FULLY AND CORRECTLY DESIGNATED THEREON.

*B. J. Vasey*  
STATE WATER RIGHT SURVEYOR NO. 306

SUBSCRIBED AND SWORN TO BEFORE ME THIS 11th DAY OF DECEMBER, 1973

*Marilyn Vasey*  
NOTARY PUBLIC IN AND FOR DOUGLAS COUNTY, NEVADA

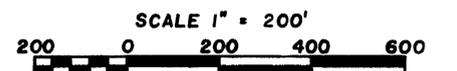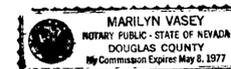

PORTION OF  
NW. SE. & NE. S.E., SEC. 24, T. 12 N., R. 20 E., MDB&M.

**VASEY - SCOTT  
ENGINEERING CO.**

2909 HWY 50 EAST 702/883-1600  
CARSON CITY, NEVADA 89701

FILED  
JAN 2, 1974  
STATE ENGINEER'S OFFICE

CERTIFICATE NO. 8222 ISSUED 6-3-74

OFFICE  
STATE ENGINEER  
1974 JAN 8 PM 3 56

MAP TO ACCOMPANY  
**PROOF OF BENEFICIAL USE**  
UNDER PERMIT NO. 24674  
FOR IRRIGATION AND DOMESTIC USE  
BY **JOHN H. PASEK**  
FROM AN UNDERGROUND SOURCE

**24674**