


PERMIT NO. 23568

SECTION	SUBDIVISION	TOWNSHIP	RANGE	CULTIVATED ACREAGE	DESCRIPTION OF CULTURE
25	SE SW	40 N	39 E	17.4	ALFALFA
"	SW SE	"	"	40.0	"
"	NW SE	"	"	37.4	"
"	"	"	"	2.6	ALFALFA & BROME GRASS
"	NE SE	"	"	35.0	"
"	"	"	"	3.3	ALFALFA
"	SE SE	"	"	36.0	"
"	"	"	"	4.0	ALFALFA & BROME GRASS
30	NW SW	40 N	40 E	9.5	"
"	"	"	"	26.5	ALFALFA
"	SW SW	"	"	33.8	"
31	NW NW	"	"	23.7	"
TOTAL ACREAGE				269.2	

PERMIT NO. 24685

SECTION	SUBDIVISION	TOWNSHIP	RANGE	CULTIVATED ACREAGE	DESCRIPTION OF CULTURE
25	SE SE	40 N	39 E	36.0	ALFALFA
"	"	"	"	4.0	ALFALFA & BROME GRASS
"	NE SE	"	"	35.0	"
"	"	"	"	3.3	ALFALFA
30	NW SW	40 N	40 E	9.5	ALFALFA & BROME GRASS
"	"	"	"	26.5	ALFALFA
"	SW SW	"	"	33.8	"
"	NE SW	"	"	1.4	"
TOTAL ACREAGE				149.5	

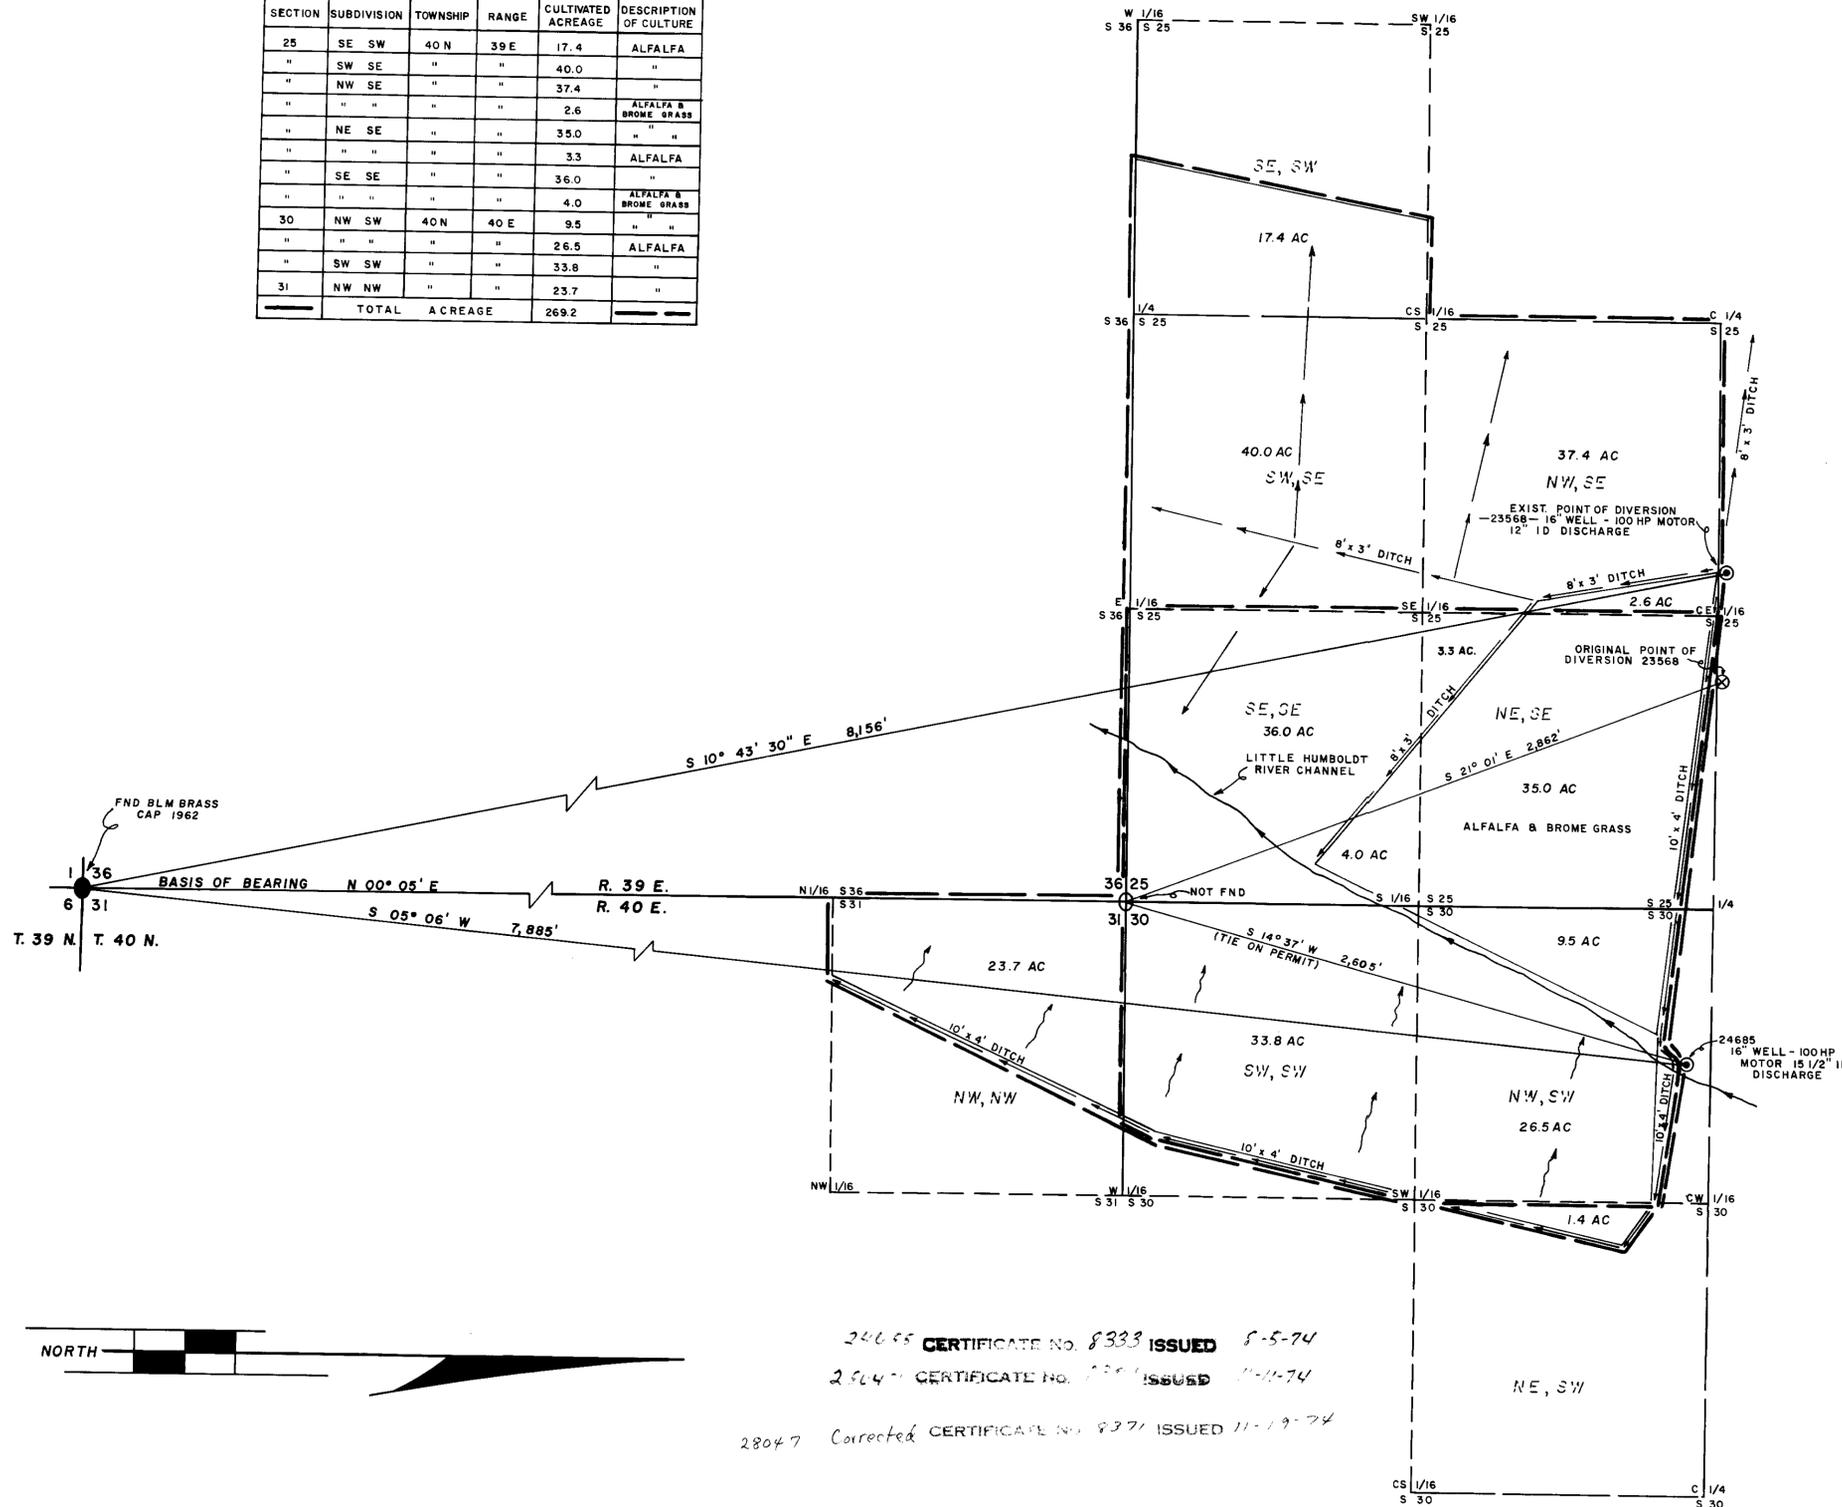

STATE OF NEVADA S.S.
 COUNTY OF DOUGLAS

I, B. J. VASEY, BEING FIRST DULY SWORN, DEPOSE AND SAY THAT THIS MAP, CONSISTING OF ONE (1) SHEET, HAS BEEN CORRECTLY DRAWN TO THE DESIGNATED SCALE FROM FIELD NOTES OF A SURVEY MADE BY ME ON THE 28th DAY OF SEPTEMBER, 1973, THAT IT TRULY AND CORRECTLY REPRESENTS THE LOCATION AND EXTENT OF THE WORKS USED TO DIVERT WATER FROM AN UNDERGROUND SOURCE IN HUMBOLDT COUNTY, BY NEVADA GARVEY RANCHES A PARTNERSHIP BETWEEN WILLARD W. GARVEY AND GARVEY RESOURCES INC. FOR IRRIGATION PURPOSES UNDER PERMIT NO'S 23568 AND 24685. THAT THE POINT OF DIVERSION, THE LOCATION, SIZE AND GRADES OF THE DIVERTING CHANNEL, LOCATION AND DESCRIPTION OF ALL MEASURING DEVICES, THE LOCATION AND EXTENT OF LANDS OWNED OR CONTROLLED BY THE APPLICANT UPON WHICH WATER APPLIED FOR UNDER PERMIT NO'S 23568 AND 24685 IS USED, TOGETHER WITH THE AREA AND KIND OF CULTURE IN EACH 40-ACRE SUBDIVISION, AND THE LOCATION AND NAMES OF ALL OTHER WORKS OR STREAMS WHICH ARE CROSSED BY OR CONNECTED WITH SAID WORKS ARE FULLY AND CORRECTLY DESIGNATED THEREON.


B. J. Vasey
 STATE WATER RIGHT SURVEYOR NO. 306

SUBSCRIBED AND SWORN TO BEFORE ME THIS 4th DAY OF JANUARY, 1974

Marilyn Vasey
 NOTARY PUBLIC IN AND FOR DOUGLAS COUNTY, NEVADA



24685 CERTIFICATE NO. 8333 ISSUED 8-5-74
 28047 CERTIFICATE NO. 8334 ISSUED 11-11-74
 28047 Corrected CERTIFICATE NO. 8337 ISSUED 11-19-74

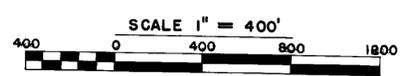

VASEY—SCOTT ENGINEERING CO
 2989 HWY 50 EAST CARSON CITY, NEVADA 89701 702/883-1600

PORTION OF
 SEC. 25 T. 40 N., R. 39 E., & SEC. 30 & 31
 T. 40 N., R. 40 E., M.D.B. & M.

FILED
 JAN 31 1974
 COUNTY CLERK'S OFFICE

MAP TO SUPPORT THE PROOF OF BENEFICIAL USE UNDER PERMITS 23568 AND 24685 AND TO ACCOMPANY APPLICATION TO CHANGE THE POINT OF DIVERSION UNDER PERMIT 23568 BY NEVADA GARVEY RANCHES A PARTNERSHIP BETWEEN WILLARD W. GARVEY AND GARVEY RESOURCES INC. FROM LOCATION UNDERGROUND HUMBOLDT COUNTY, NEVADA FOR IRRIGATION

File Under 24685 28047