


SECTION	SUB-DIVISION	TOWNSHIP	RANGE	CULTIVATED ACREAGE	DISCRPTION OF CULTURE	DATE OF FIRST CULTURE
12	SE 4 SE 4	21 S	53 E	37.6	HAY	

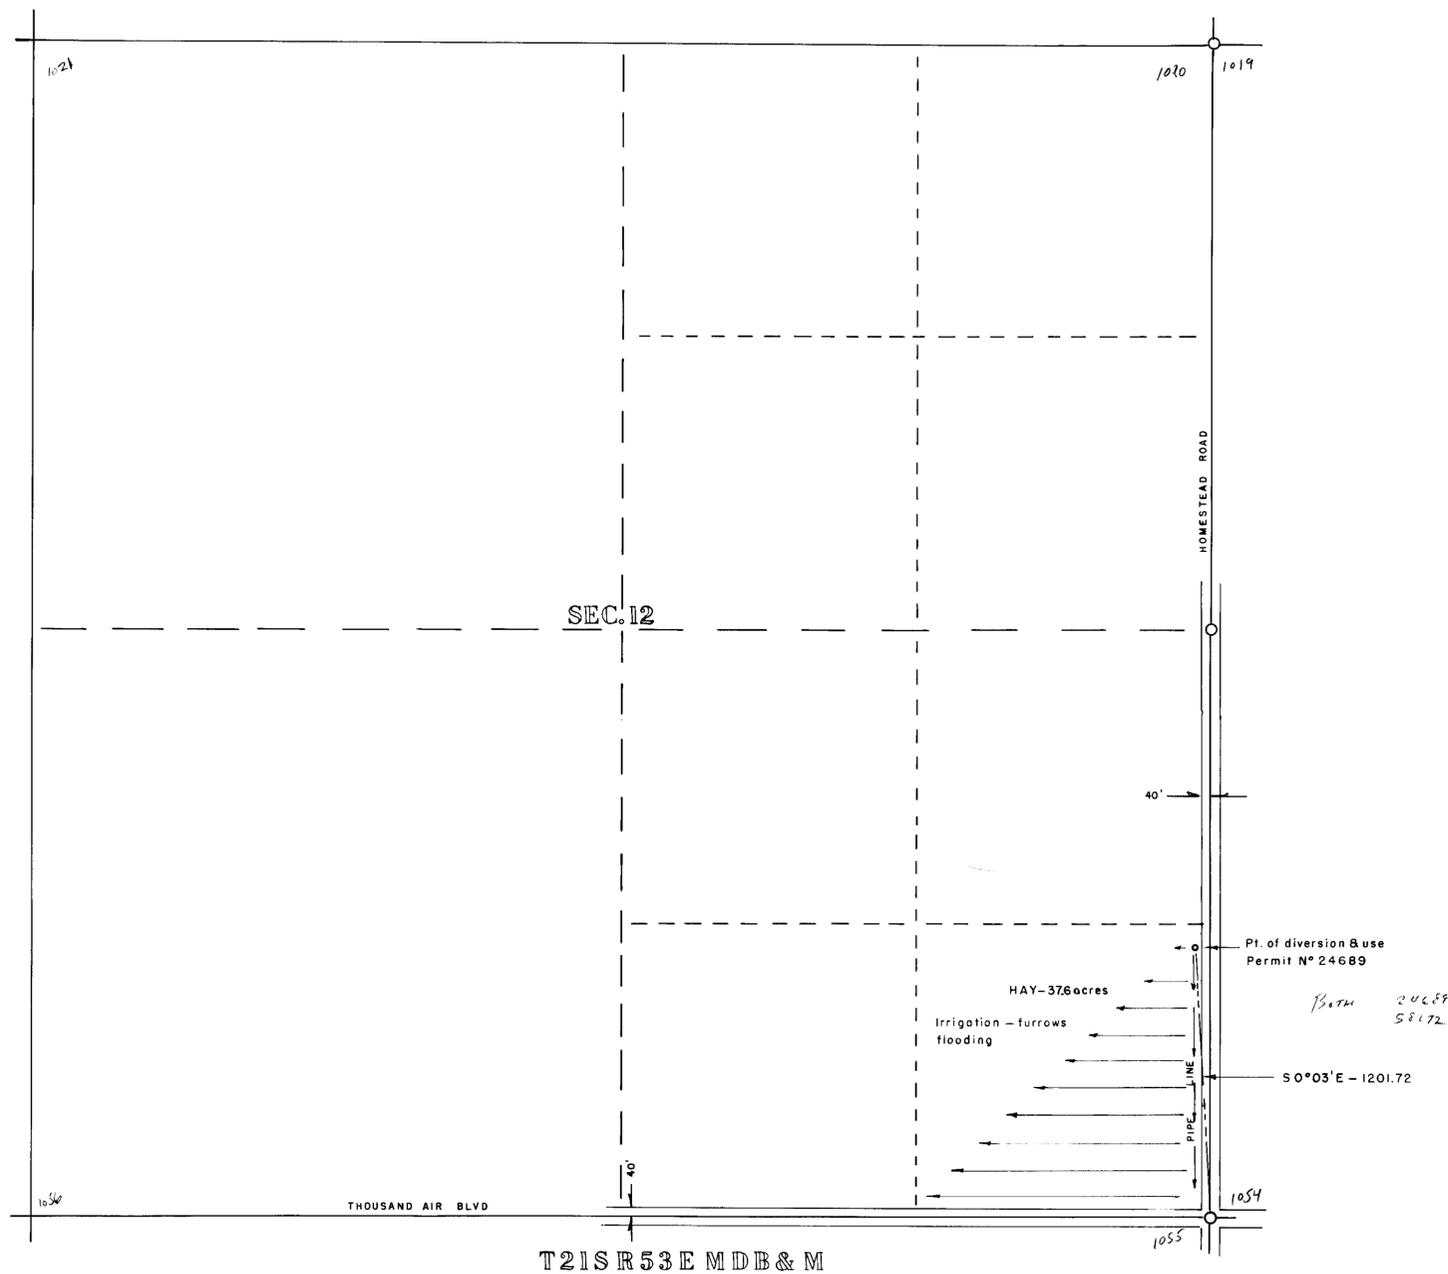

Note -  
Corners - Fd Brass Caps  
Basis of Bearings - East Line Sec 12

State of Nevada }  
County of Washoe } ss.

I, J.V. Caselli, being first duly sworn depose and say that this map consisting of 1 sheet, numbered from 1 to 0 inclusive, has been correctly drawn to the designated scale from field notes of a survey made by me between the 19 day of November and the 20 day of November, 1972, that it, truly and correctly represents the proposed location and extent of the works to divert water from Underground Source in NYE COUNTY by Kirk V. Cammack, John W. Baldorf, for irrigation purposes, under Application N° 24689. That the point of diversion, the location, size of the diverting channel, location and discription of all measuring devices, the location and extent of lands owned or controlled by the applicant upon which water applied for under Application N° 24689 is used together with the area and kind of culture in each 40 acre subdivision, and the location and names of all other works or streams which are crossed or connected with said works are fully and correctly designated thereon.

*J.V. Caselli*  
STATE WATER RIGHT SURVEYOR

CERTIFICATE NO. 8143 ISSUED 9-19-75

Subscribed and sworn to before me this 19<sup>th</sup> day of January, 1973

*Wm. Walter Liberman*  
NOTARY PUBLIC IN AND FOR COUNTY, NEVADA



MAP TO ACCOMPANY  
PROOF OF BENEFICIAL USE UNDER PERMIT 24689  
FOR  
DOMESTIC & IRRIGATION  
FROM  
UNDERGROUND SOURCE  
BY  
KIRK V. CAMMACK & JOHN W. BATDORF  
SCALE 1" = 400 FT.  
SURVEYED BY  
J.V. CASELLI

FILED  
JAN 19 1973  
STATE ENGINEER'S OFFICE

81173 69127 69126 69125 65733 59773 58272 24688

Ver. 7/1  
Ver. 7/6  
H  
Call 8/1/73

8/12 7/1/73 24689 -> 58772  
Change made 7/22/73