



SECTION	SUBDIVISION	TOWNSHIP	RANGE	CULTIVATED ACREAGE	DESCRIPTION OF CULTURE	DATE FIRST CULTURE
19	N1/2SE1/4NE1/4	37 N	57 E	1.51 Ac.	Wheat	
19	N1/2SE1/4NE1/4	37 N	57 E	0.20 Ac.	Trees	
19	N1/2SE1/4NE1/4	37 N	57 E	0.51 Ac.	Garden	
19	N1/2SE1/4NE1/4	37 N	57 E	0.17 Ac.	Lawn	
19	N1/2SE1/4NE1/4	37 N	57 E	0.31 Ac.	Pasture	
19	N1/2SE1/4NE1/4	37 N	57 E	0.10 Ac.	Garden	
19	N1/2SE1/4NE1/4	37 N	57 E	1.63 Ac.	Pasture	
Total Acreage				4.43 Ac.		

T. 37 N., R. 57 E.,
M.D.M.
Section 19

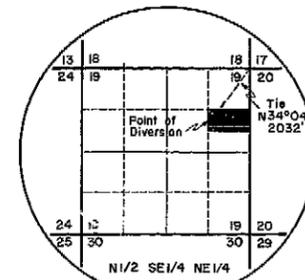

Corner found—
Rock mound and
redwood stake

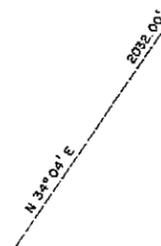

State of Nevada } ss.
County of Elko }



I, Mark Chilton, being first duly sworn, depose and say that this map, consisting of one sheet, has been correctly drawn to the designated scale from field notes of a survey made under my supervision and direction, on the 11th day of October, 1972; that it truly and correctly represents the proposed location and extent of the works used to divert water from an UNDERGROUND SOURCE in ELKO COUNTY, by GEORGE M. EMBRY for irrigation and domestic purposes under Application No. 24722. That the point of diversion, the location, size of the diverting channel, location and description of all measuring devices, the location and extent of lands owned or controlled by the applicant upon which water applied for under Application No. 24722 is used, together with the area and kind of culture in each 40-acre subdivision, and the location and names of all other works or streams which are crossed by or connected with the said works are fully and correctly designated thereon.




Mark Chilton
State Water Rights Surveyor No. 278

Subscribed and sworn to before me this 16th day of October, 1972.
Notary Public in and for Elko County, Nevada.

Laura Bunnadot

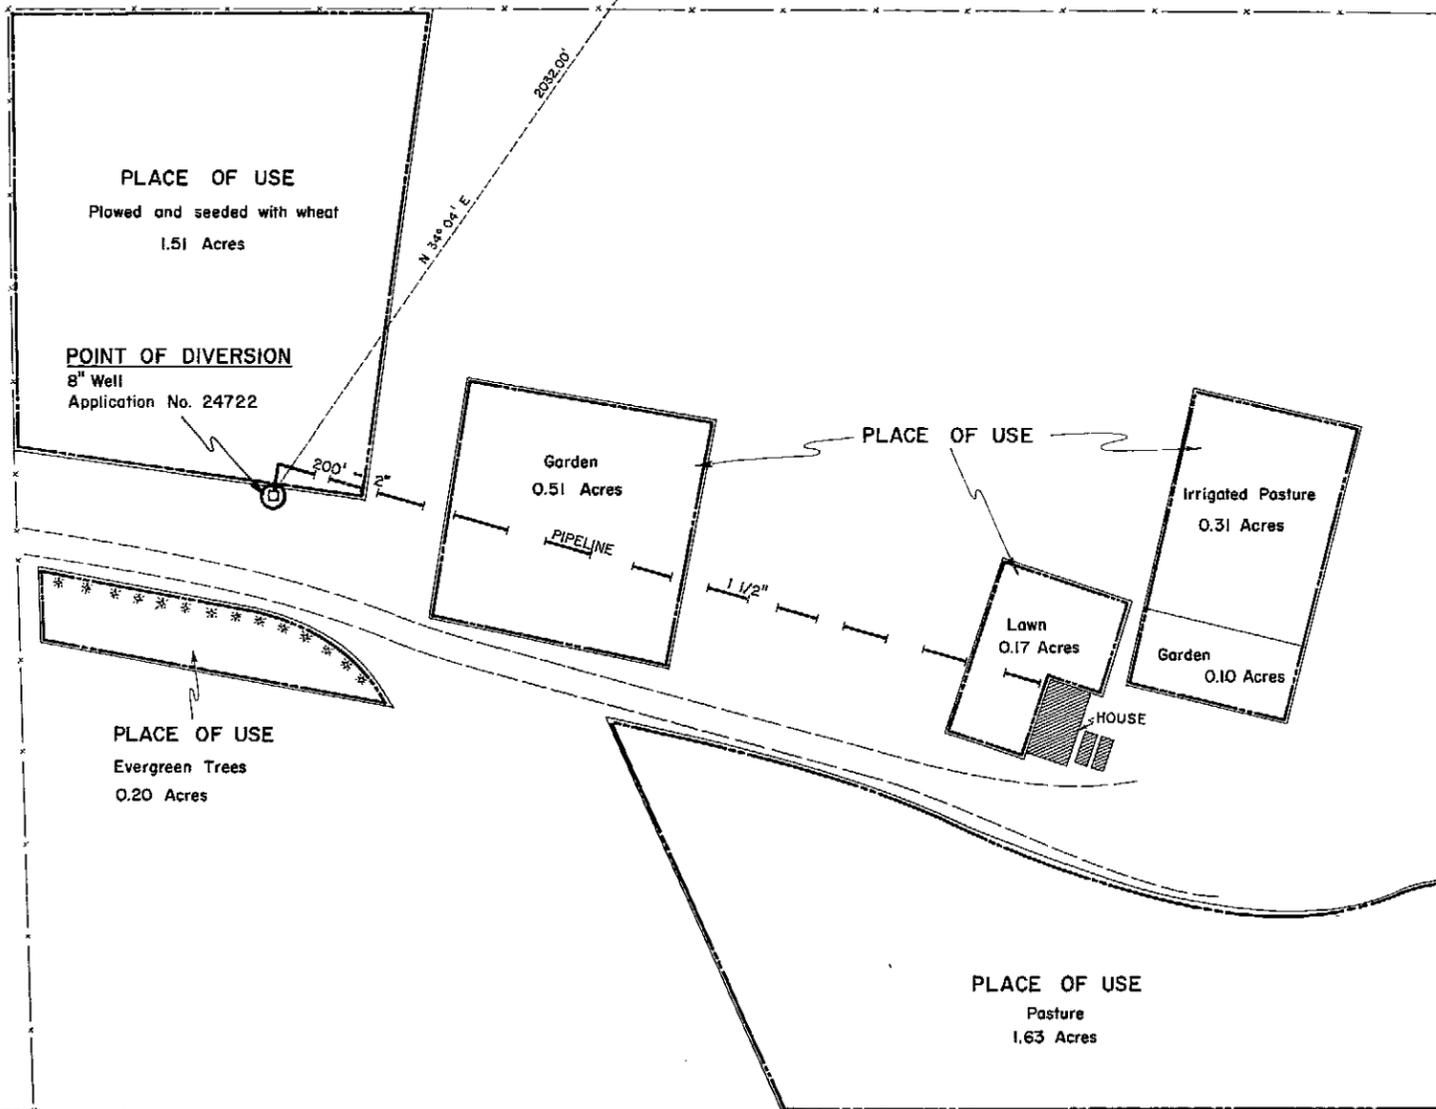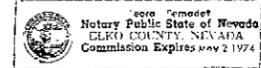

Scale of Bearing
S 1° 49' E

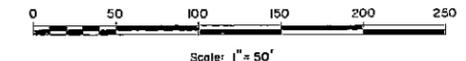

CERTIFICATE No. 8261 ISSUED 3-19-74

FILED
OCT 18 1972
STATE ENGINEER'S OFFICE

NO.	DATE	DESCRIPTION	CHKD.	APPD.
REVISIONS				

**MAP
TO ACCOMPANY
PROOF OF BENEFICIAL USE
UNDER APPLICATION NO. 24722
FOR IRRIGATION AND DOMESTIC
BY GEORGE M. EMBRY
FROM AN UNDERGROUND SOURCE**

E
 C

CHILTON ENGINEERING W72029 0
433 COURT STREET ELKO, NEVADA

24722