


Section	Subdivision	Township	Range	Estimated Acreage	Description of Culture	Date of First Culture
11	SW 1/4 NE 1/4	16 N.	63 E.	5.3 Ac.	Alfalfa & Grasses	
				TOTAL ACREAGE	5.3	

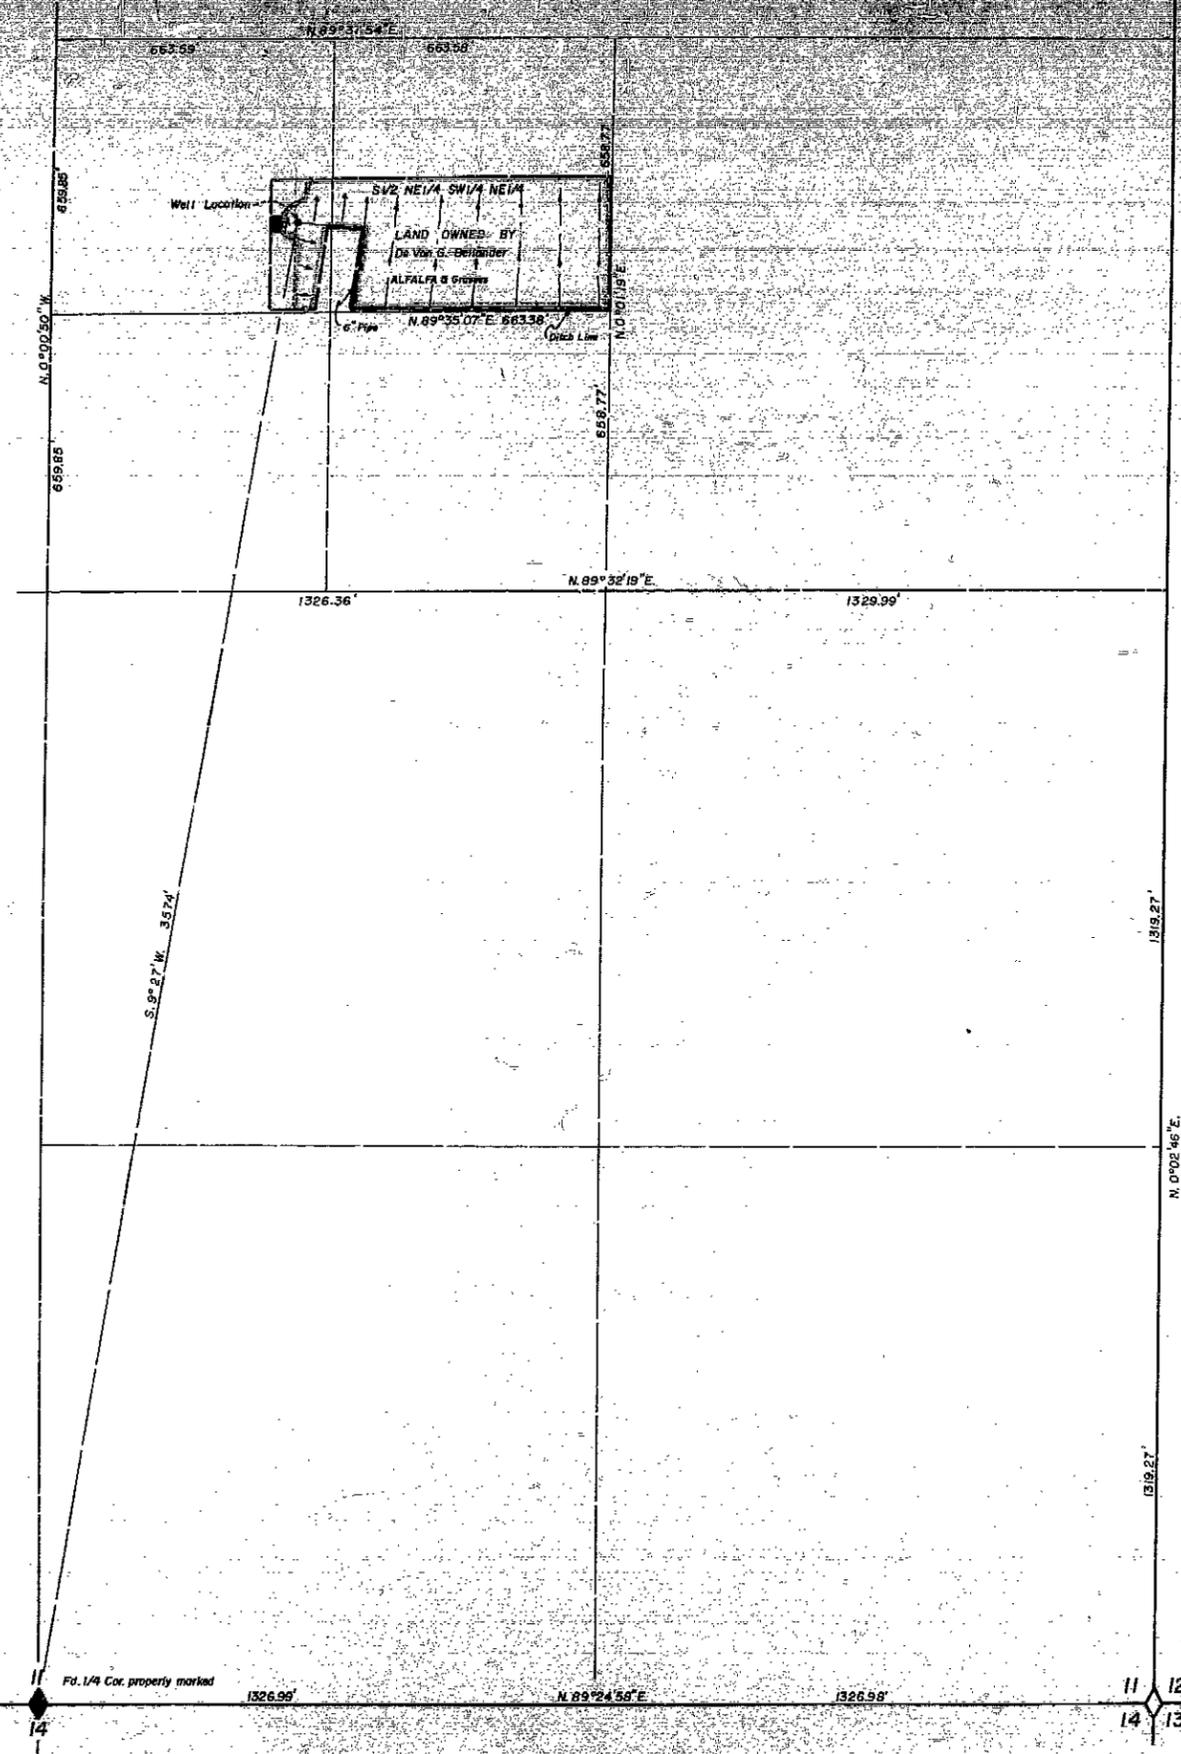

Basis of Bearing: South Line of Section 11





STATE OF NEVADA } ss
County of White Pine }

I, Wallace T. Boundy, being first duly sworn, depose and say that this map, consisting of 1 sheet, has been correctly drawn to the designated scale from field notes of a survey made under my supervision and direction, between the 12th day of August and the 13th day of August, that it truly and correctly represents the location and extent of the works used to divert water from underground sources, in White Pine County, by DeVon G. Bellander for irrigation and domestic purposes under Application No. 24745. That the point of diversion, the location, size of the diverting channel, location and description of all measuring devices, the location and extent of lands owned or controlled by the applicant upon which water applied for under Application No. 24745 is used, together with the area and kind of culture in each 40-acre subdivision, and the location and names of all other works or streams which are crossed by or connected with said works are fully and correctly designated thereon.

Wallace T. Boundy
State Water Right Surveyor No. 365

Subscribed and sworn to before me this 15th day of SEPT, 1971.

Jessie Boundy
Notary Public in and for White Pine County, Nevada
My commission expires September 8th 1973

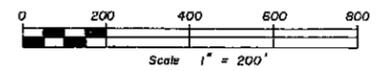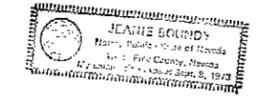

MAP TO ACCOMPANY
PROOF OF BENEFICIAL USE
UNDER APPLICATION No. 24745
FOR
IRRIGATION & DOMESTIC
BY
DEVON G. BELLANDER
FROM
UNDERGROUND SOURCES

T. 16 N., R. 63 E., M.D.B. & M.

CERTIFICATE No. 7228 ISSUED 4-3-72

FILED
SEP 17 1971
STATE ENGINEER'S OFFICE

24745