


Section	Subdivision	Township	Range	Acres	Culture
20	NE 1/4 NW 1/4	20 N.	64 E.	10.08	WHEAT
20	SE 1/4 NW 1/4	20 N.	64 E.	13.31	"
20	NW 1/4 NE 1/4	20 N.	64 E.	39.52	"
20	SW 1/4 NE 1/4	20 N.	64 E.	40.05	"
20	NE 1/4 NE 1/4	20 N.	64 E.	36.20	"
20	SE 1/4 NE 1/4	20 N.	64 E.	38.10	"
				TOTAL ACRES	177.26

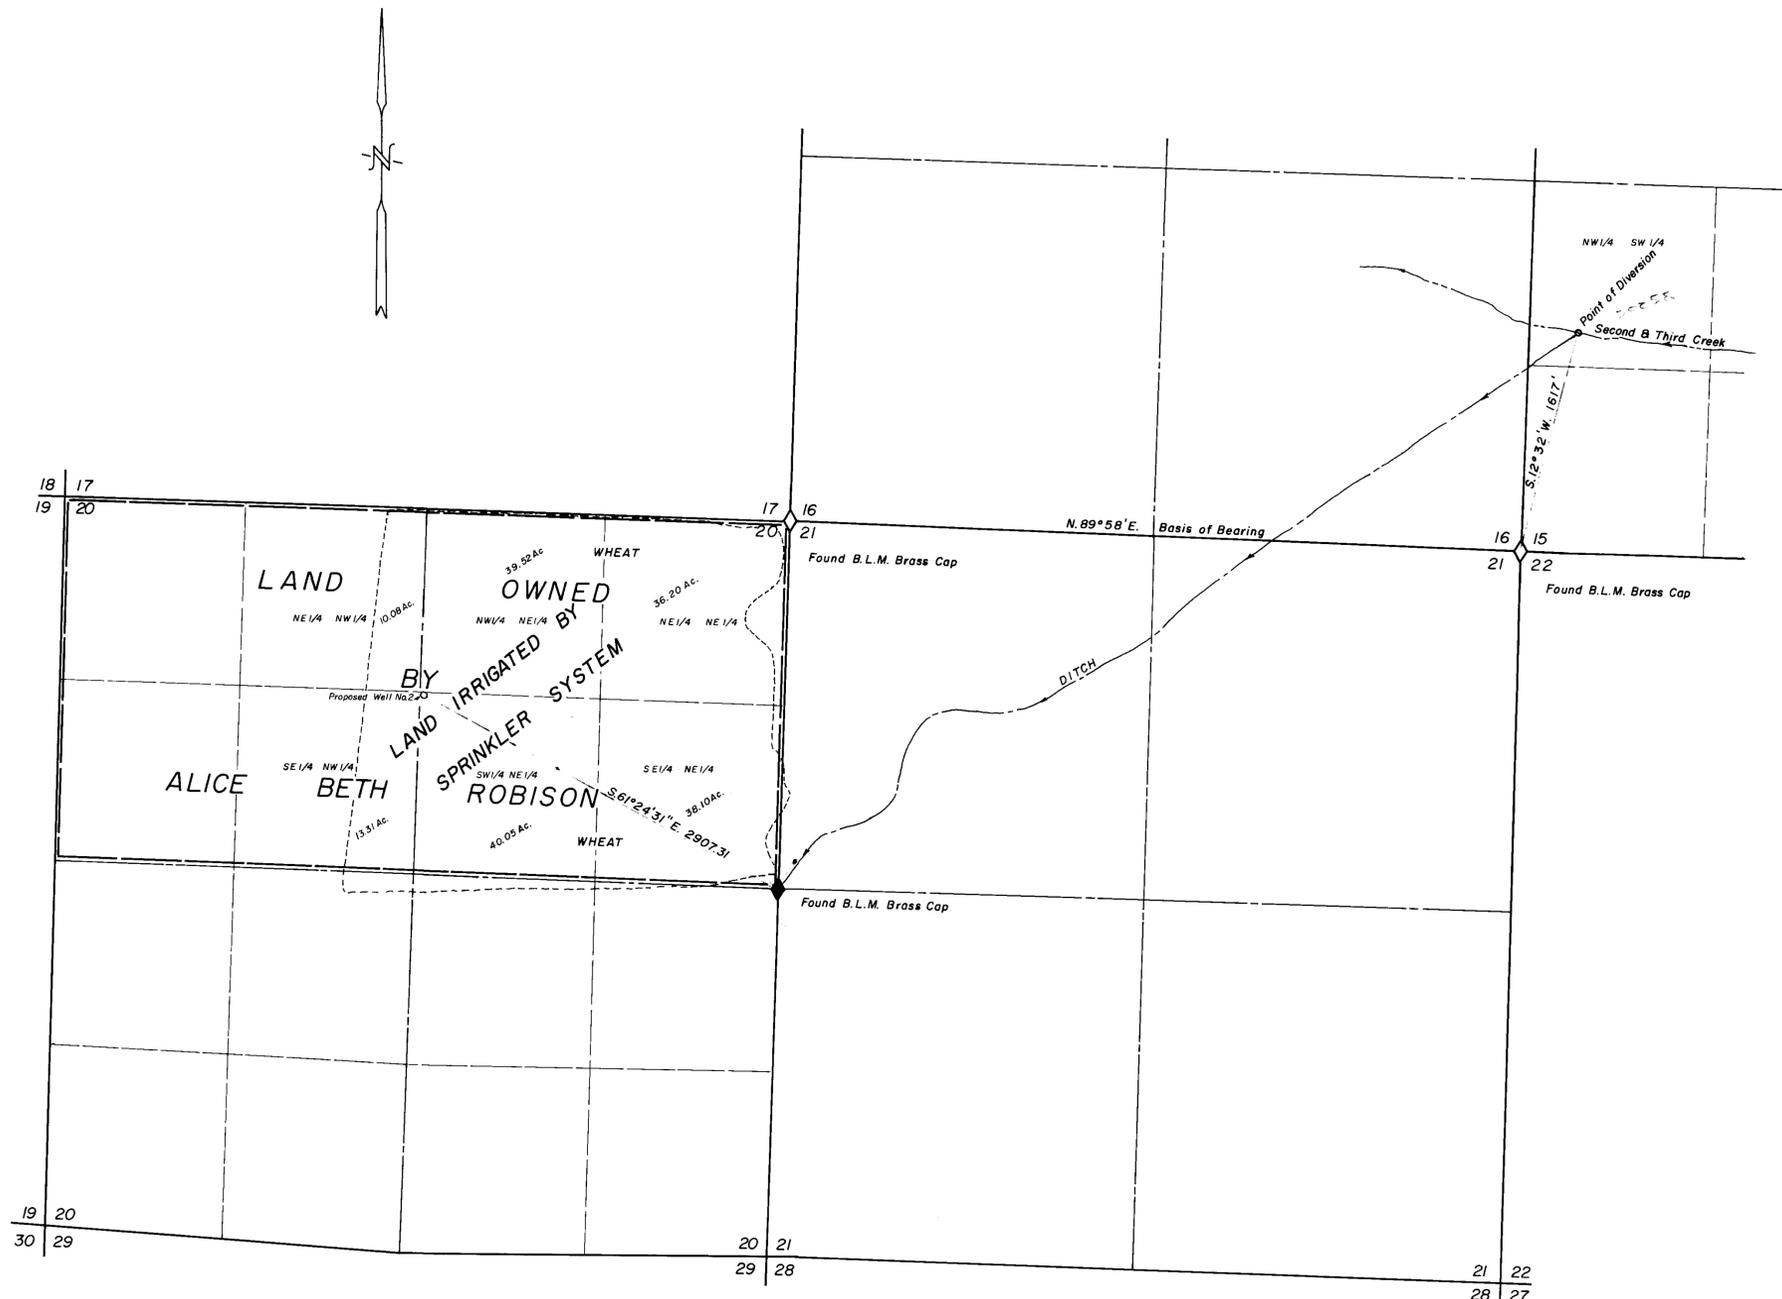

STATE OF NEVADA }
 County of White Pine } ss

I, Richard W. Forman, being first duly sworn, depose and say that this map, consisting of one sheet, has been correctly drawn to the designated scale from field notes of a survey made under my supervision and direction between the 6th day of January, and the 10th day of January, 1975; that it truly and correctly represents the location and extent of the works used to divert water from Second and Third Creek in White Pine County, by Alice Beth Robinson for Irrigation and Domestic purposes under Application No. 24814. That the point of diversion, the location, size of the diverting channel, location and description of all measuring devices, the location and extent of lands owned or controlled by the applicant upon which water applied for under Application No. 24814 is used, together with the area and kind of culture in each 40-acre subdivision, and the location and names of all other works or streams which are crossed by or connected with said works are fully and correctly designated thereon.

Richard W. Forman
 State Water Right Surveyor

Subscribed and sworn to before me this 9th day of January, 1975.

Marcia Forman
 Notary Public in and for White Pine County, Nevada.



T. 20N., R. 64E., M.D.B. & M.

SURVEYED & MAPPED
 BY
 BOUNDY & FORMAN INC.
 ELY, NEVADA
 JANUARY, 1975

MAP TO ACCOMPANY PROOF
 OF BENEFICIAL USE UNDER
 PERMIT No. 24814
 FOR IRRIGATION & DOMESTIC
 BY ALICE BETH ROBINSON
 FROM SECOND & THIRD CREEK

81752 81748 78706 78705 32102 30258 24814