


Section	Subdivision	Township	Range	Acres	Culture
20	SE 1/4 SE 1/4	36N	40E	2.21	Wheat Grass
21	SW 1/4 SW 1/4	"	"	10.99	
28	NW 1/4 NW 1/4	"	"	15.36	
"	SW 1/4 NW 1/4	"	"	13.83	
29	NE 1/4 NE 1/4	"	"	9.07	
"	SE 1/4 NE 1/4	"	"	0.15	
				51.61	

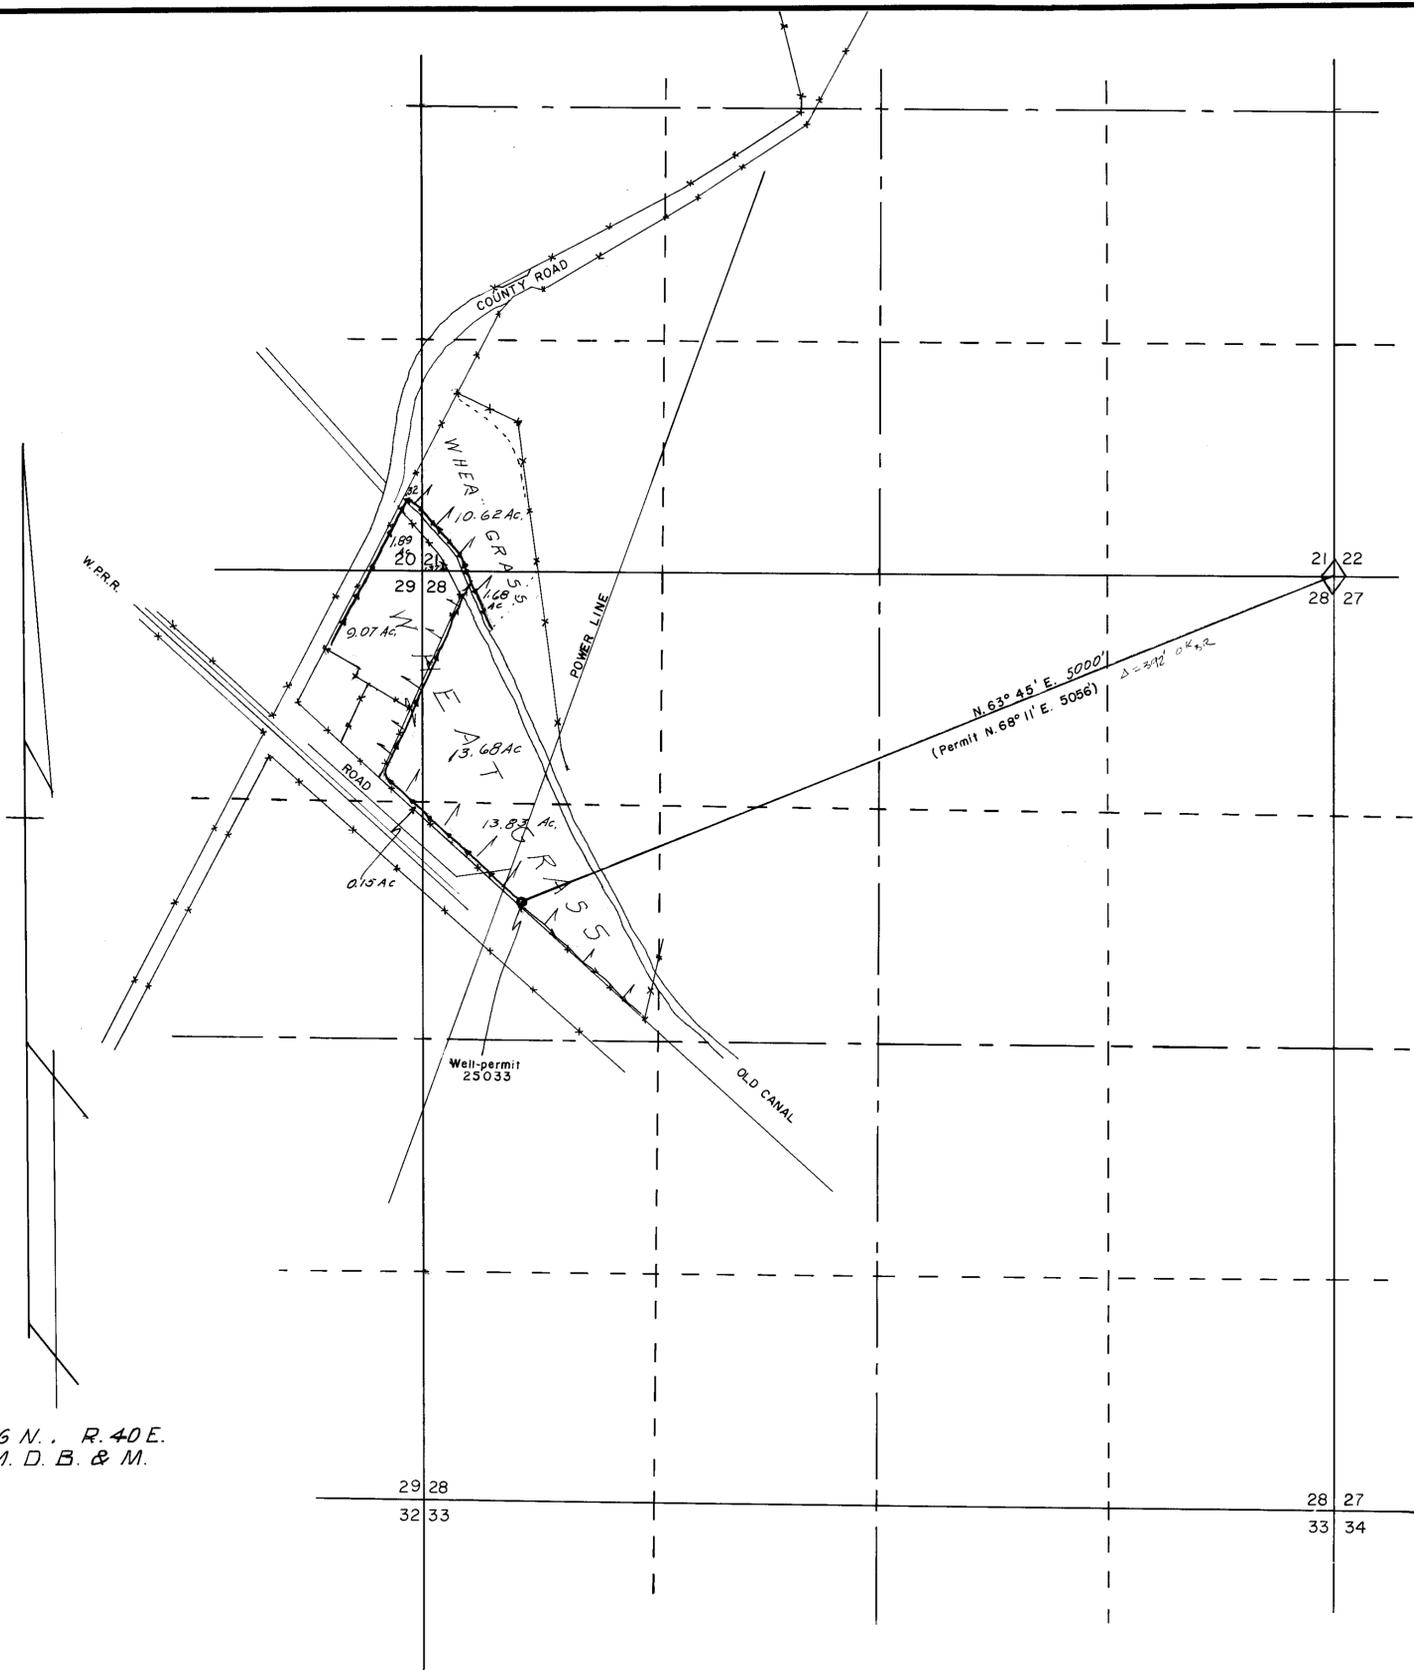

T. 36 N., R. 40 E.
M. D. B. & M.

STATE OF NEVADA }
COUNTY OF HUMBOLDT } SS

I, J. R. Caldwell, being first duly sworn, depose and say that this map, consisting of 1 sheets, has been correctly drawn to the designated scale from field notes of a survey made by me (or under my supervision and direction) on the 13th day of April 1975 that it truly and correctly represents the proposed location and extent of the works used to divert water from Underground in Humboldt County by Louis Savio for Irrigation & Domestic under Application No 25033. That the proposed point of diversion, the location and size of the diverting channel, all reservoirs and basins, location and description of all measuring devices, and the boundary of all lands owned or controlled by the applicant upon which water applied for under application No 25033 is used together with the area and culture in each 40-acre subdivision and the location and names of all other works or streams which are crossed by or connected with said works are fully and correctly designated thereon.

J.R. Caldwell
State Water Right Surveyor No. 276

Subscribed and sworn to before me this 13th day of April 1975
Blaise J. ...
Humboldt County Recorder



CERTIFICATE NO. 8532 ISSUED 7-29-75

CITY OF WINNEMUCCA
1975 APR 17 PM 2 42

J. R. Caldwell		
Winnemucca, Nevada		
Job No. 7531	By	Date
Survey	J.R.C.	4/13/75
Calculations	"	4/15/75
Drawing	"	4/14/75
Checked		
Corrections		

MAP TO ACCOMPANY PROOF OF BENEFICIAL USE UNDER APPLICATION NO. 25033

FOR IRRIGATION & DOMESTIC

BY LOUIS SAVIO

FROM UNDERGROUND

IN HUMBOLDT COUNTY, NEVADA

81540 81539 78859T 25033