


| CULTURAL MAP TABULATION | | | | | | |
|-------------------------|---------|----------|-------|-------------|----------|---------------|
| PERMIT | SECTION | TOWNSHIP | RANGE | AREA | CROP | DATE OF CULT. |
| 25127 | 11 | 21 S | 33 E | 33.90 ACRES | AS SHOWN | SEPT 1975 |
| 25127 | 11 | 21 S | 33 E | 1.03 " | " | " |
| 25127 | 11 | 21 S | 33 E | 2.93 " | " | " |

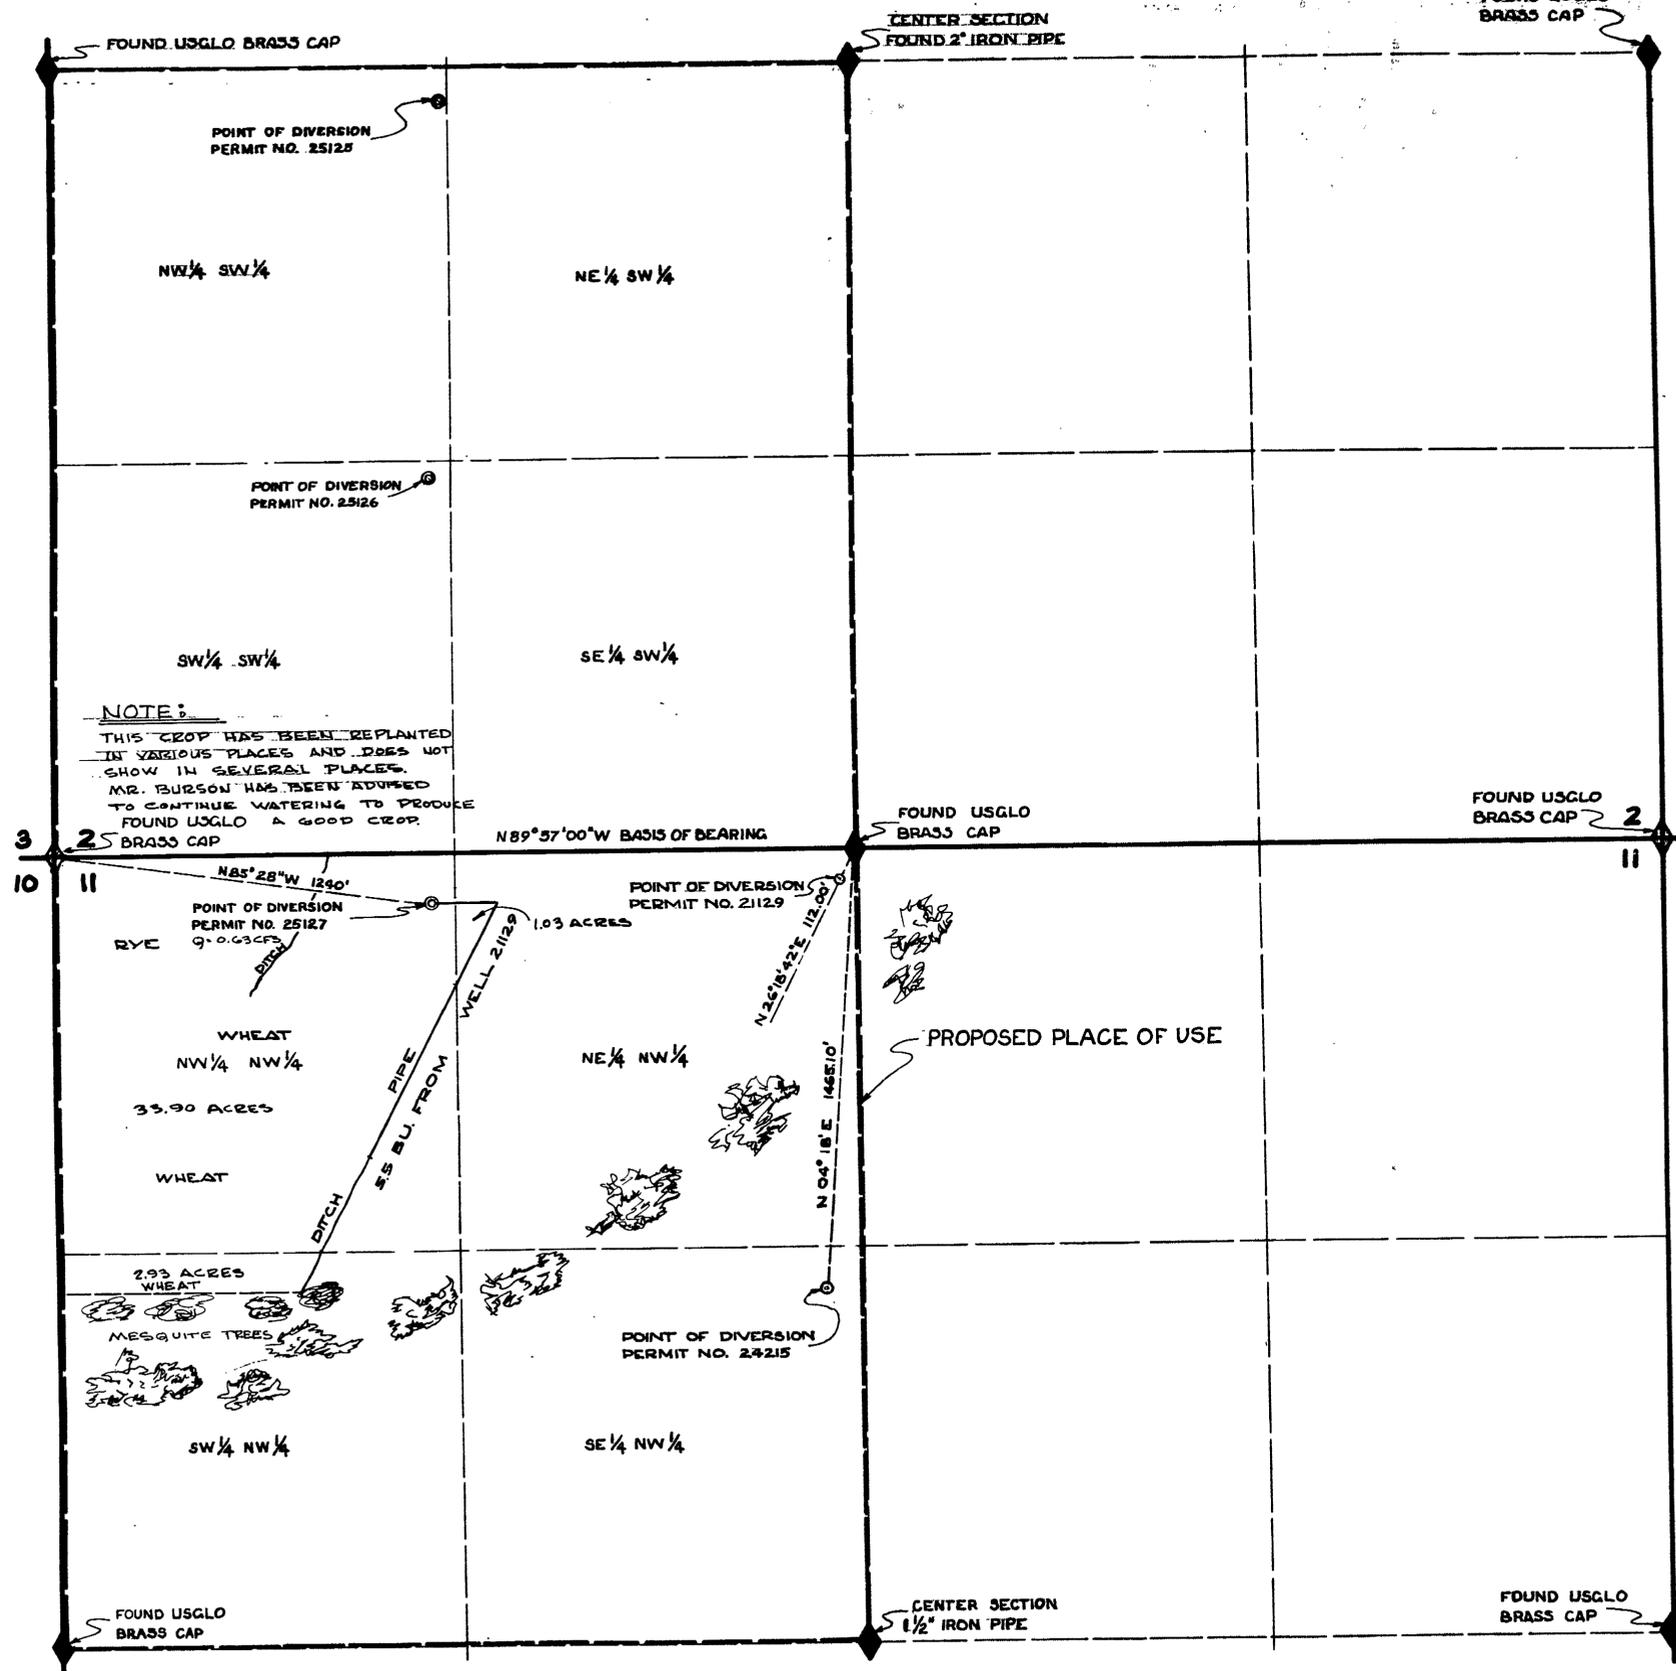

NOTE:
 THIS CROP HAS BEEN REPLANTED IN VARIOUS PLACES AND DOES NOT SHOW IN SEVERAL PLACES. MR. BURSON HAS BEEN ADVISED TO CONTINUE WATERING TO PRODUCE FOUND USGLO A GOOD CROP.


STATE OF NEVADA
 COUNTY OF CLARK

I, RICHARD J. BAUGHMAN, BEING FIRST DULY SWORN, DO SWORN AND SAY THAT THIS MAP CONSISTING OF ONE SHEET HAS BEEN CORRECTLY DRAWN TO THE DESIGNATED SCALE FROM FIELD NOTES OF A SURVEY MADE UNDER MY SUPERVISION AND DIRECTION ON THE 7TH DAY OF OCTOBER 1975. THAT IT TRULY AND CORRECTLY REPRESENTS THE LOCATION AND EXTENT OF THE WORKS USED TO DIVERT WATER FROM UNDERGROUND SOURCES IN NYE COUNTY BY CLOVER BURSON FOR IRRIGATION AND DOMESTIC PURPOSES UNDER APPLICATION NO. 25127. THAT THE POINT OF DIVERSION, THE LOCATION, SIZE AND GRADES OF THE DIVERTING CHANNEL, LOCATION AND DESCRIPTION OF ALL MEASURING DEVICES, THE LOCATION AND EXTENT OF LANDS OWNED OR CONTROLLED BY THE APPLICANT UPON WHICH WATER APPLIED FOR UNDER APPLICATION NO. 25127 IS USED, TOGETHER WITH THE AREA AND KIND OF CULTURE IN EACH 40 ACRE SUBDIVISION, AND THE LOCATIONS AND NAMES OF ALL OTHER WORKS OR STREAMS WHICH ARE CROSSED BY OR CONNECTED WITH SAID WORKS ARE FULLY AND CORRECTLY DESIGNATED THEREON.



Richard J. Baughman
 RICHARD J. BAUGHMAN
 STATE WATER RIGHT SURVEYOR

SUBSCRIBED AND SWORN TO BEFORE ME THIS 14th DAY OF NOVEMBER 1975

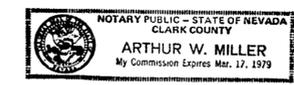

Arthur W. Miller
 ARTHUR W. MILLER
 NOTARY PUBLIC IN AND FOR SAID COUNTY AND STATE

MY COMMISSION EXPIRES MARCH 17, 1975



PORTION OF SECTIONS 2 & 11 TOWNSHIP 21 SOUTH, RANGE 33 EAST M. D. B & M. NEVADA COUNTY

OFFICE
 STATE ENGINEER
 1975 DEC 1 1975

FILED
 DEC 1 1975
 STATE ENGINEER'S OFFICE

CERTIFICATE NO. 8759 ISSUED 5-5-76

MAP TO ACCOMPANY PROOF OF BENEFICIAL USE UNDER APPLICATION AND PERMIT NO. 25127
 BY: CLOVER BURSON
 FOR: IRRIGATION AND DOMESTIC PURPOSES
 FROM: AN UNDERGROUND SOURCE - PAHRUMP VALLEY BASIN
 BAUGHMAN, HAUGHT & TURNER, INC.
 CIVIL ENGINEERS - MINING ENGINEERS - LAND SURVEYORS
 2325 W. CHARLESTON BLVD. LAS VEGAS, NEVADA

25127