


Section	Subdivision	Traverse	Range	Acres	Culture
34	NE 1/4 SE 1/4	T.45N	R.2E	1.4	Alfalfa
..	SE 1/4 SE 1/4	32.6	..
35	SW 1/4 SW 1/4	21.2	..
2	NW 1/4 NW 1/4	T.44N	..	10.4	..
..	SW 1/4 NW 1/4	2.3	..
3	NE 1/4 NE 1/4	30.9	..
..	SE 1/4 NE 1/4	19.8	..
Total				118.8	

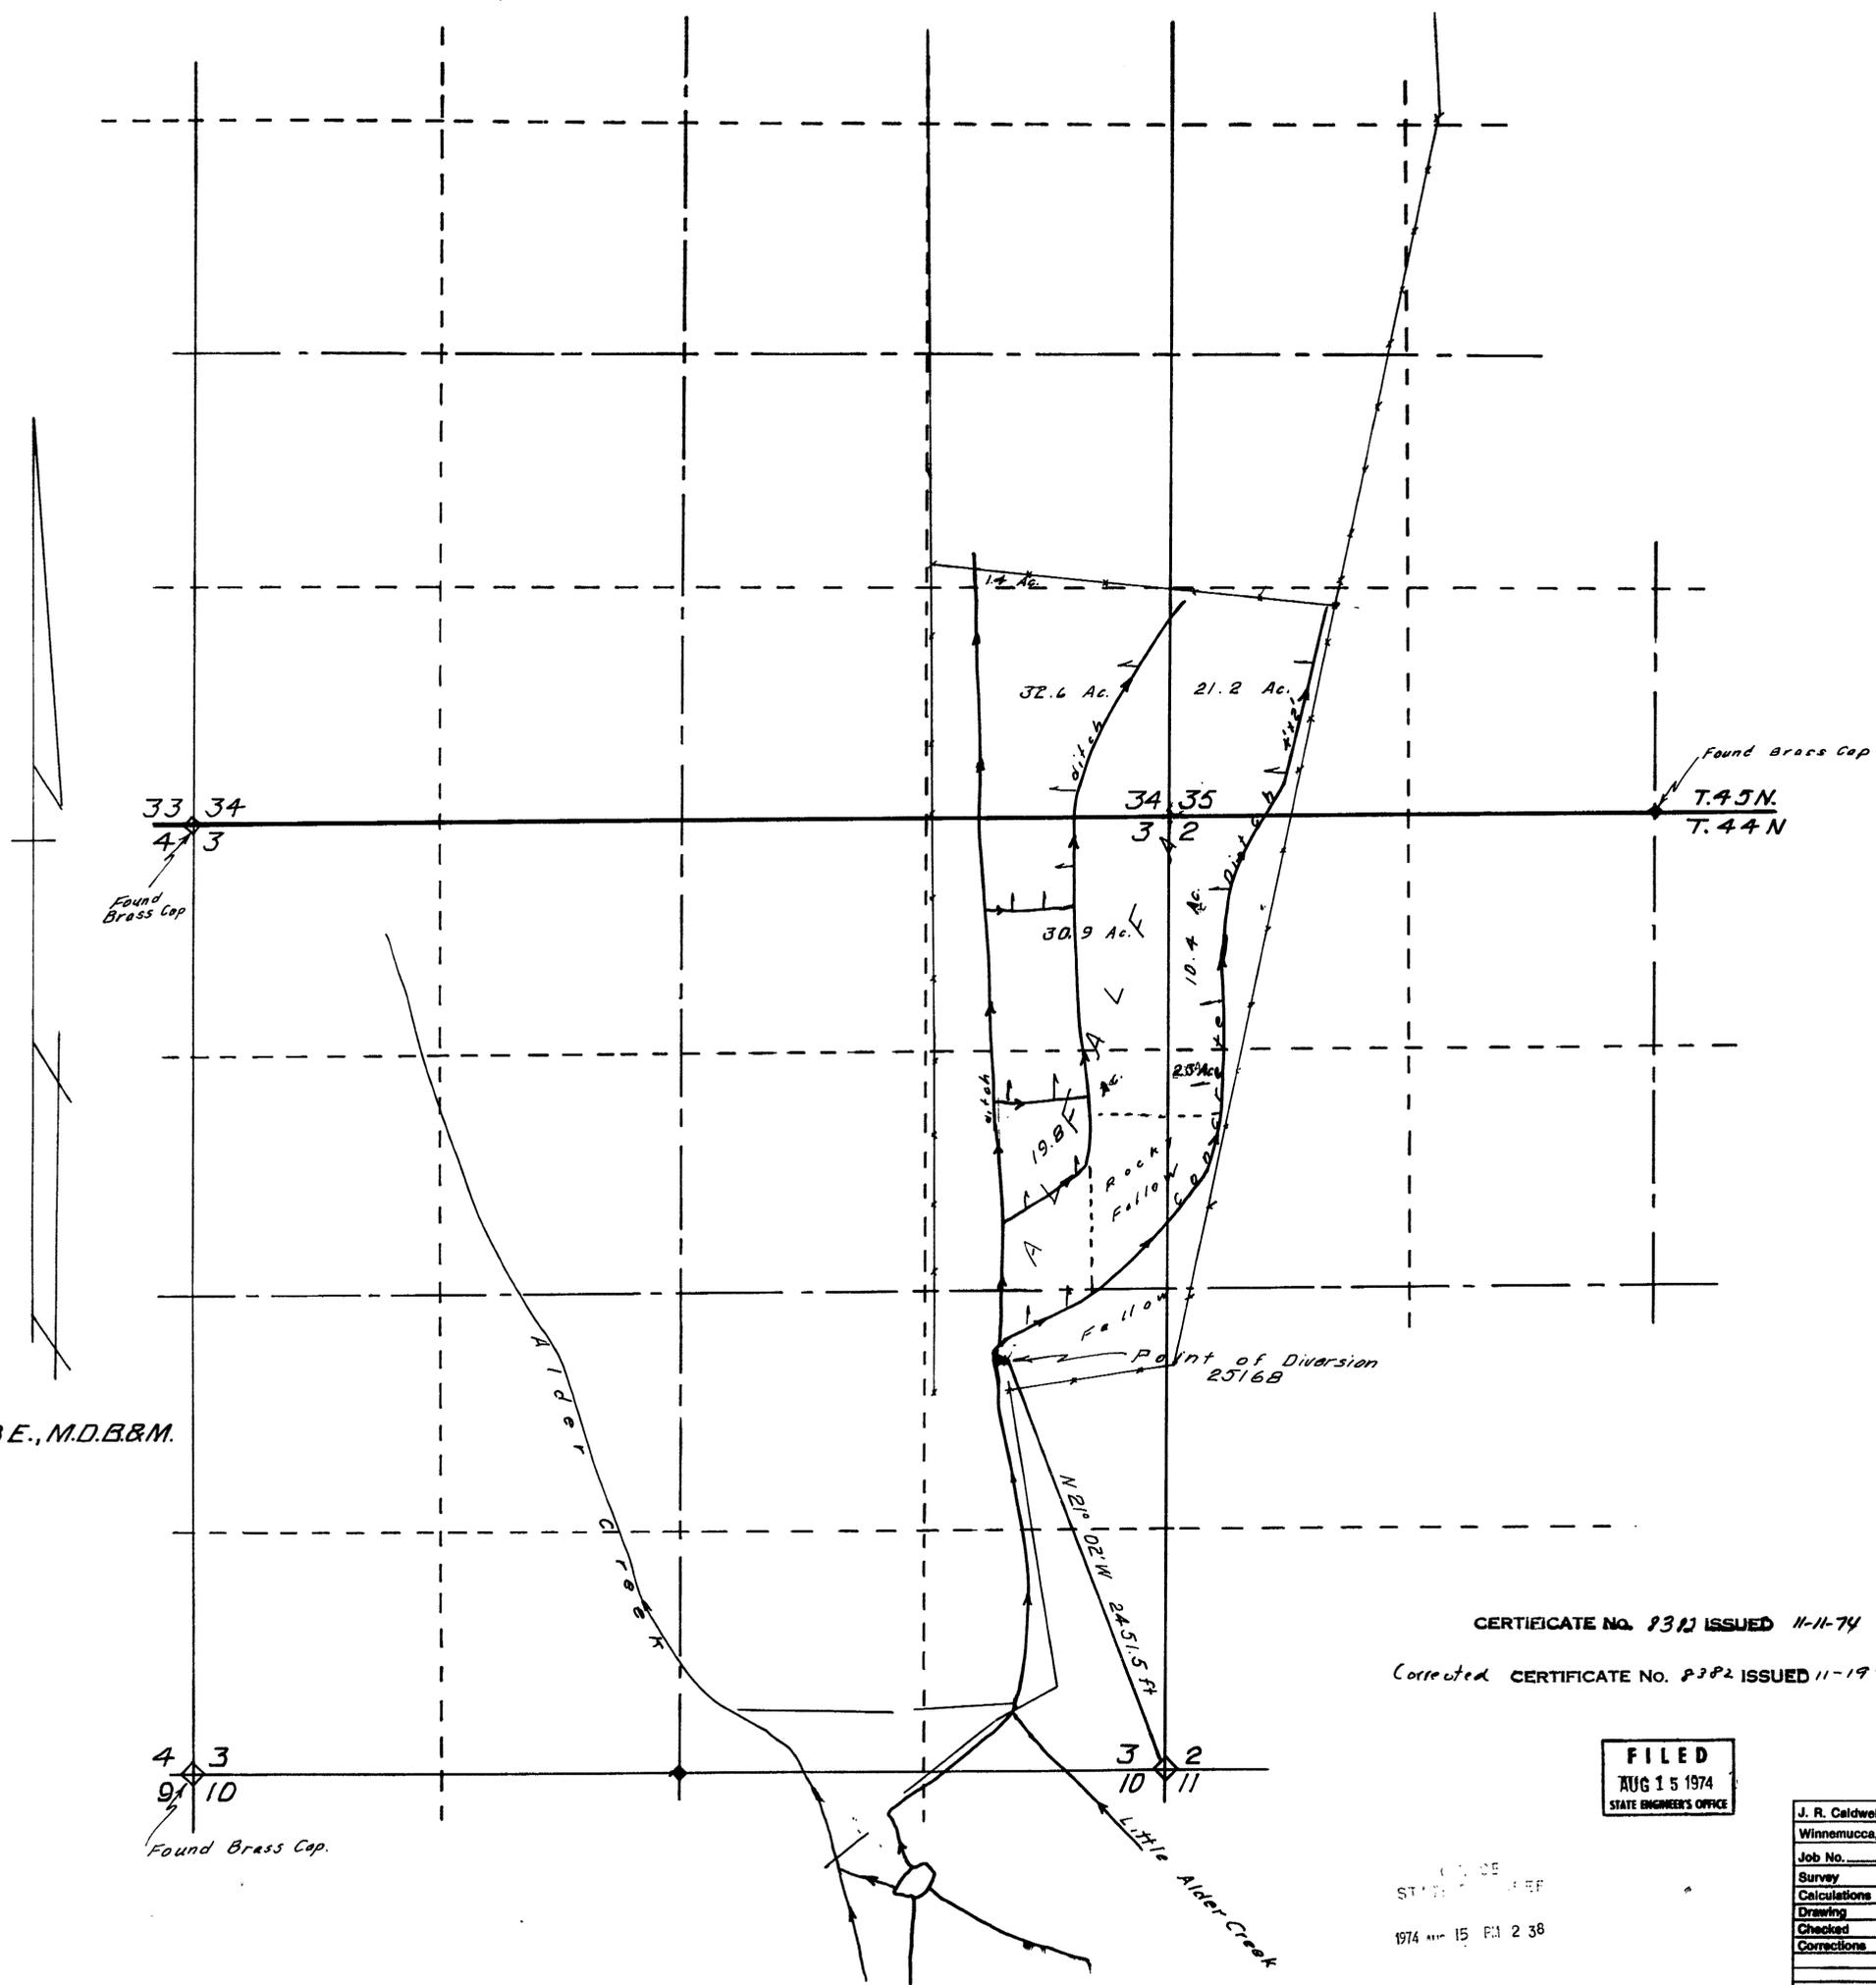

R.28E., M.D.B&M.

STATE OF NEVADA]
COUNTY OF HUMBOLT] SS

I, J. R. Caldwell, being first duly sworn, depose and say that this map, consisting of 1 sheets, has been correctly drawn to the designated scale from field notes of a survey made by me, (or under my supervision and direction), on the 7th day of August 1974, that it truly and correctly represents the proposed location and extent of the works used to divert water from underground in Humbolt County, by North Fork Ranch Co. for irrigation under application No 25168.
That the proposed point of diversion, the location and size of the diverting channel, all reservoirs and basins, location and description of all measuring devices, and the boundary of all lands showing by 40 acre subdivisions the lands irrigated under application No 25168 and the location and names of all other works or streams which are crossed by or connected with said works are fully and correctly designated thereon.

J. R. Caldwell
State Water Right Surveyor No. 276

Subscribed and sworn to before me this 9th day of August 1974
Deputy Clerk
Humboldt County Recorder



CERTIFICATE NO. 8312 ISSUED 11-11-74
Corrected CERTIFICATE NO. 8382 ISSUED 11-19-74

FILED
AUG 15 1974
STATE ENGINEER'S OFFICE

STATE OF NEVADA
1974 AUG 15 PM 2 38

J. R. Caldwell	
Winnemucca, Nevada	
Job No.	By Date
Survey	JRC 8/7/74
Calculations	
Drawing	JRC 8/8/74
Checked	
Corrections	

MAP TO ACCOMPANY PROOF OF BENEFICIAL USE
FOR IRRIGATION
BY NORTH FORK RANCH, CO.
FROM UNDERGROUND
IN HUMBOLDT COUNTY, NEVADA
UNDER APPLICATION 25168

25168