


SECTION	SUBDIVISION	TOWN-SHIP	RANGE	CULTIVATED ACREAGE	DESCRIPTION OF CULTURE	DATE OF FIRST CULTURE
2	LOT 1	43 N	31 E	39	WHEAT	
2	LOT 2	43 N	31 E	40.3	WHEAT	
2	LOT 3	43 N	31 E	40.5	WHEAT	
2	LOT 4	43 N	31 E	41	WHEAT	
2	SE 1/4 NE 1/4	43 N	31 E	39.2	WHEAT	
2	SW 1/4 NE 1/4	43 N	31 E	39.5	WHEAT	
2	SE 1/4 NW 1/4	43 N	31 E	40	WHEAT	
2	SW 1/4 NW 1/4	43 N	31 E	40.5	WHEAT	

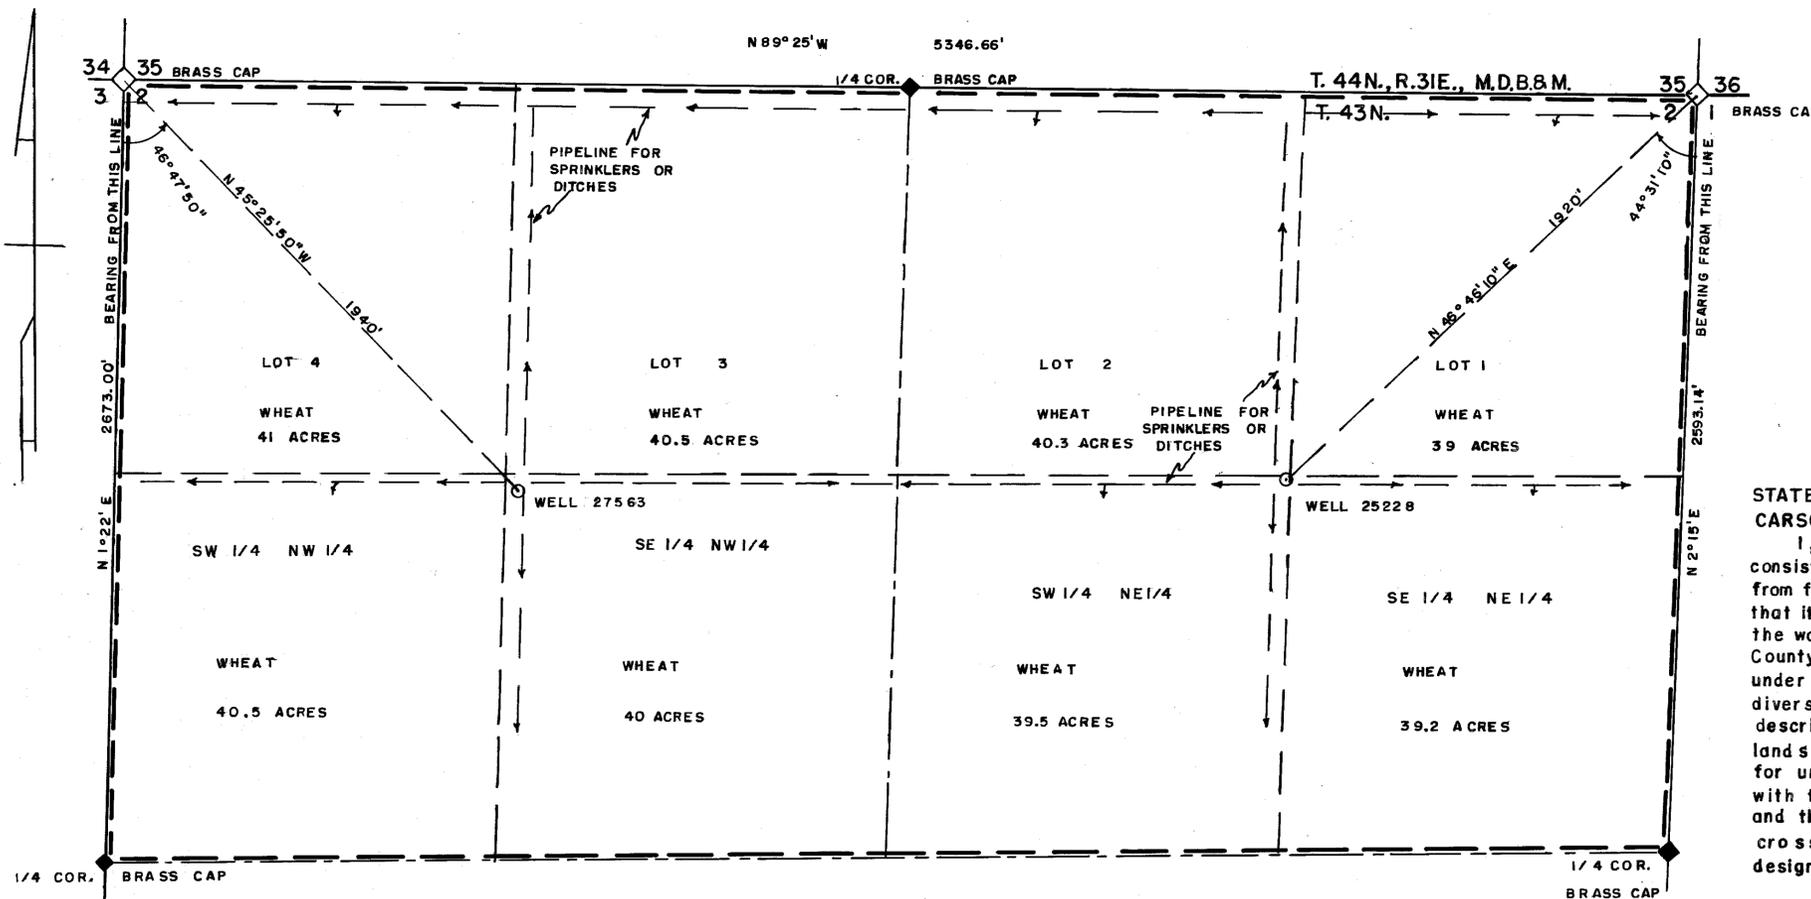


STATE of NEVADA } s.s.
 CARSON CITY }

I, Walter G. Reid, being first duly sworn, depose and say that this map, consisting of one sheet, has been correctly drawn to the designated scale from field notes of a survey made by me on the 26th day of August, 1974 that it truly and correctly represents the proposed location and extent of the works used to divert water from underground source in Humboldt County, by Hubert Locken for irrigation and domestic purpose under Application No. 25228 & 27563. That the point of diversion, the location, size of the diverting channel, location and description of all measuring devices, the location and extent of the lands owned or controlled by the applicant upon which water applied for under Application No. 25228 & 27563 is used, together with the area and kind of culture in each 40 acre subdivision, and the location and names of all other works or streams which are crossed by or connected with said works are fully and correctly designated thereon.

Walter G. Reid
 State Water Right Surveyor

Subscribed and sworn to before me this 4th day of Sept, 1974,


Jean Williams

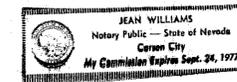

SCALE - 1" = 300'



25228 CERTIFICATE NO. 81144 ISSUED 2-14-75
 27563 CERTIFICATE NO. 8456 ISSUED 2-21-75

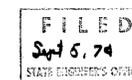

MAP
 TO ACCOMPANY PROOF
 OF BENEFICIAL USE UNDER
 APPLICATION NO. 27563 & 25228
 FOR IRRIGATION AND DOMESTIC USE
 BY HUBERT LOCKEN
 FROM UNDERGROUND SOURCE

84608 84607 84606 27563 *File under* 25228