

1/4 SEC. CORNER FOUND GRASS CAP  
 BASIS OF BEARINGS-EAST  
 T.46N.,R.50E.  
 T.45N.,R.50E.

State of Nevada } s.s.  
 County of }


I, Mark Chilton, being first duly sworn, depose and say that this map, consisting of one sheet, has been correctly drawn to the designated scale from field notes of a survey made under my supervision and direction, on the 16th day of October, 1975; that it truly and correctly represents the proposed location and extent of the works used to divert water from an UNDERGROUND SOURCE in ELKO COUNTY, by PETAN COMPANY for IRRIGATION PURPOSES under APPLICATION NOS. 25245 & 28684. That the points of diversion, the location, size of the diverting channel, location and description of all measuring devices, the location and extent of all lands owned or controlled by the applicant upon which water applied for under APPLICATION NOS. 25245 & 28684 is used, together with the area and kind of culture in each 40-acre subdivision, and the location and names of all other works or streams which are crossed by or connected with said works are fully and correctly designated thereon.

*Mark Chilton*  
 State Water Rights Surveyor No. 278

Subscribed and sworn to before me this 16th day of Oct, 1975, Notary Public in and for Elko County, Nevada.

*Lara Bernadot*

**BASIS OF BEARINGS**  
 The south line of Section 34, T.46N., R.50E. as bearing EAST.

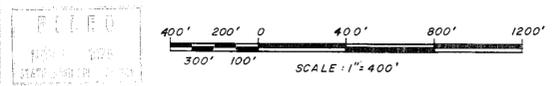


**MAP**  
 TO ACCOMPANY  
**PROOF OF BENEFICIAL USE**  
 IRRIGATION PURPOSES  
 PERMIT NOS 28684 & 25245  
 PETAN COMPANY  
 AN UNDERGRO SOURCE  
 IN Elko County, Nevada

DRAWN BY MLW APPROVED BY [Signature]  
 JOB NO. 247- DATE 10/75  
**CHILTON ENGINEERING** W73012 1/2  
 401 COURT STREET ELKO, NEVADA

60622 60621 28684 25245

SECTION	SUBDIVISION	TOWNSHIP	RANGE	CULTIVATED ACREAGE	DESCRIPTION OF CULTURE	DATE OF FIRST CULTURE
PERMIT NO. 25245						
9	NE 1/4 SE 1/4	45N.	50E.	9.6	Harvest Crop	
9	SE 1/4 SE 1/4	"	"	23.1	"	
9	NW 1/4 SE 1/4	"	"	10.3	"	
9	SW 1/4 SE 1/4	"	"	33.6	"	
9	SE 1/4 SW 1/4	"	"	13.8	"	
9	SW 1/4 SW 1/4	"	"	0.7	"	
16	NE 1/4 NE 1/4	"	"	11.9	"	
16	NW 1/4 NE 1/4	"	"	31.7	"	
16	NE 1/4 NW 1/4	"	"	36.5	"	
16	NW 1/4 NW 1/4	"	"	25.2	"	
17	NE 1/4 NE 1/4	"	"	21.4	"	
				Total	217.6	
PERMIT NO. 28684						
17	NE 1/4 NE 1/4	45N.	50E.	8.1	Harvest Crop	
17	NW 1/4 NE 1/4	"	"	27.2	"	
17	SW 1/4 NE 1/4	"	"	10.6	"	
17	SE 1/4 NE 1/4	"	"	8.7	"	
17	SE 1/4 NW 1/4	"	"	30.5	"	
17	SW 1/4 NW 1/4	"	"	22.4	"	
17	NW 1/4 SW 1/4	"	"	13.5	"	
17	NE 1/4 SW 1/4	"	"	0.1	"	
18	SE 1/4 NE 1/4	"	"	0.5	"	
18	NE 1/4 SE 1/4	"	"	33.6	"	
18	NW 1/4 SE 1/4	"	"	20.0	"	
18	SE 1/4 SE 1/4	"	"	2.7	"	
18	SW 1/4 SE 1/4	"	"	27.4	"	
18	SE 1/4 SW 1/4	"	"	15.1	"	
19	NW 1/4 NE 1/4	"	"	0.4	"	
19	NE 1/4 NW 1/4	"	"	2.0	"	
				Total	217.8	

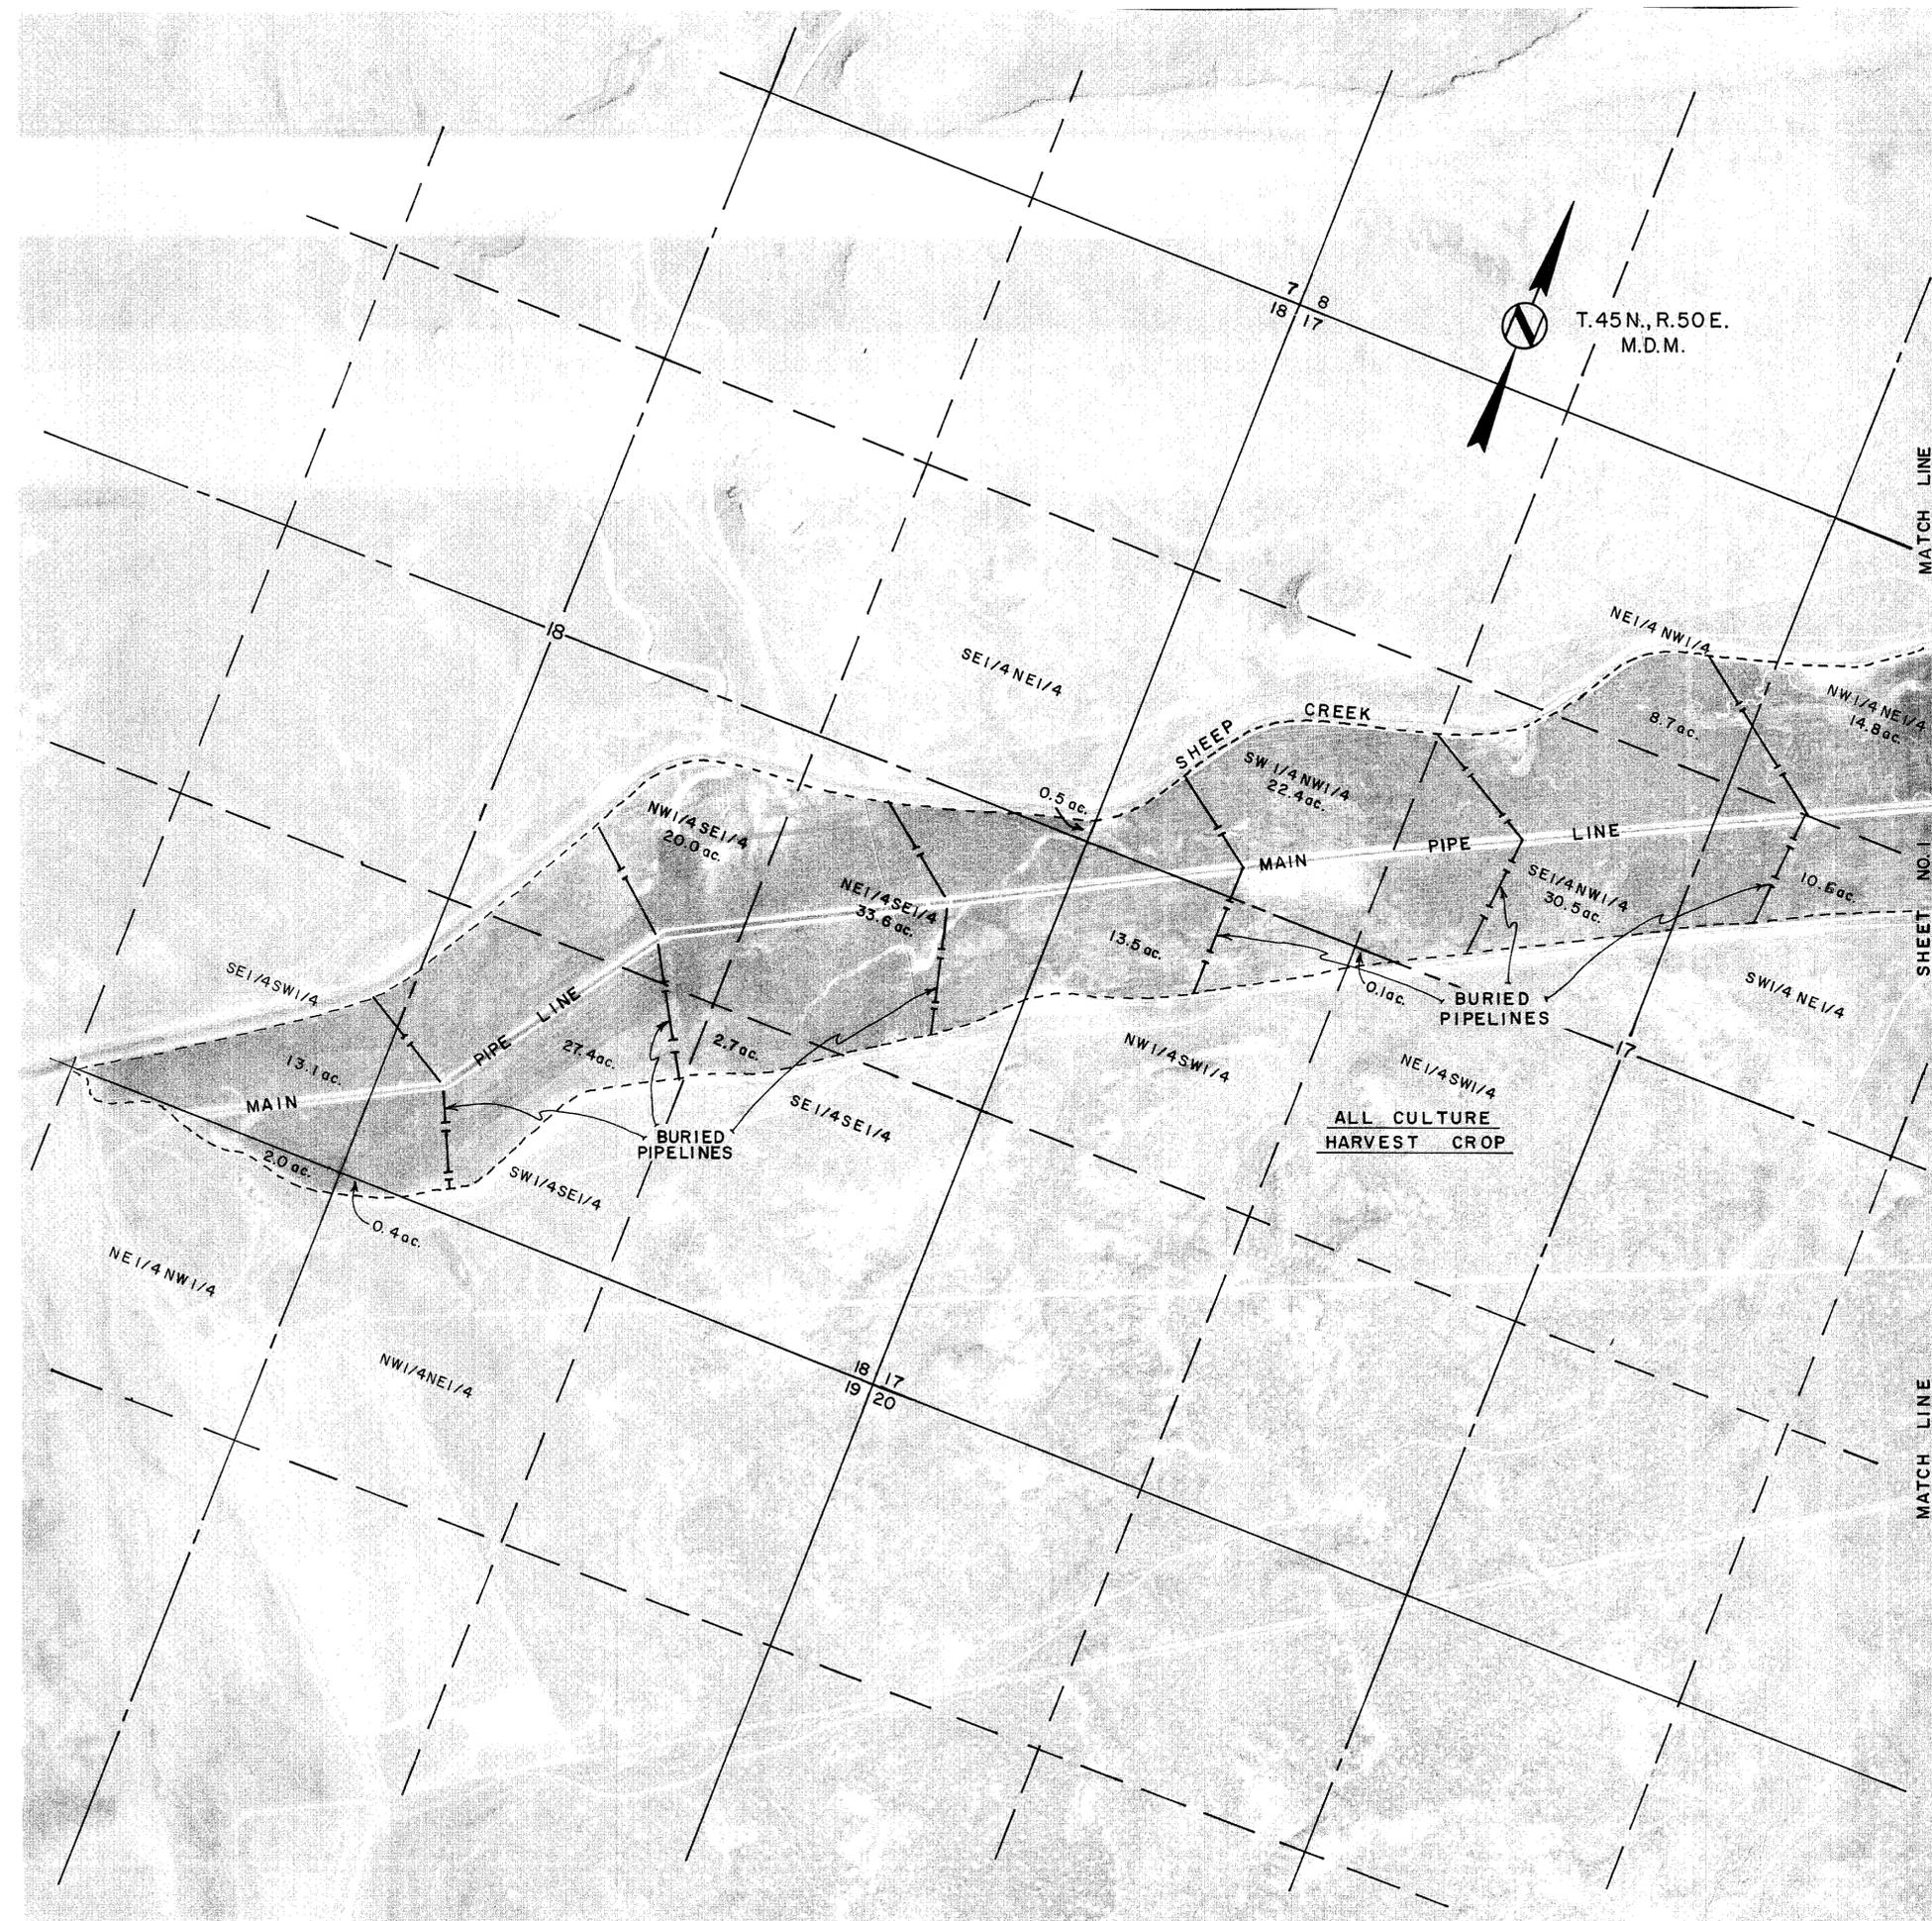

TYPICAL IRRIGATION STRUCTURE

