


T. 22N., R. 21E.

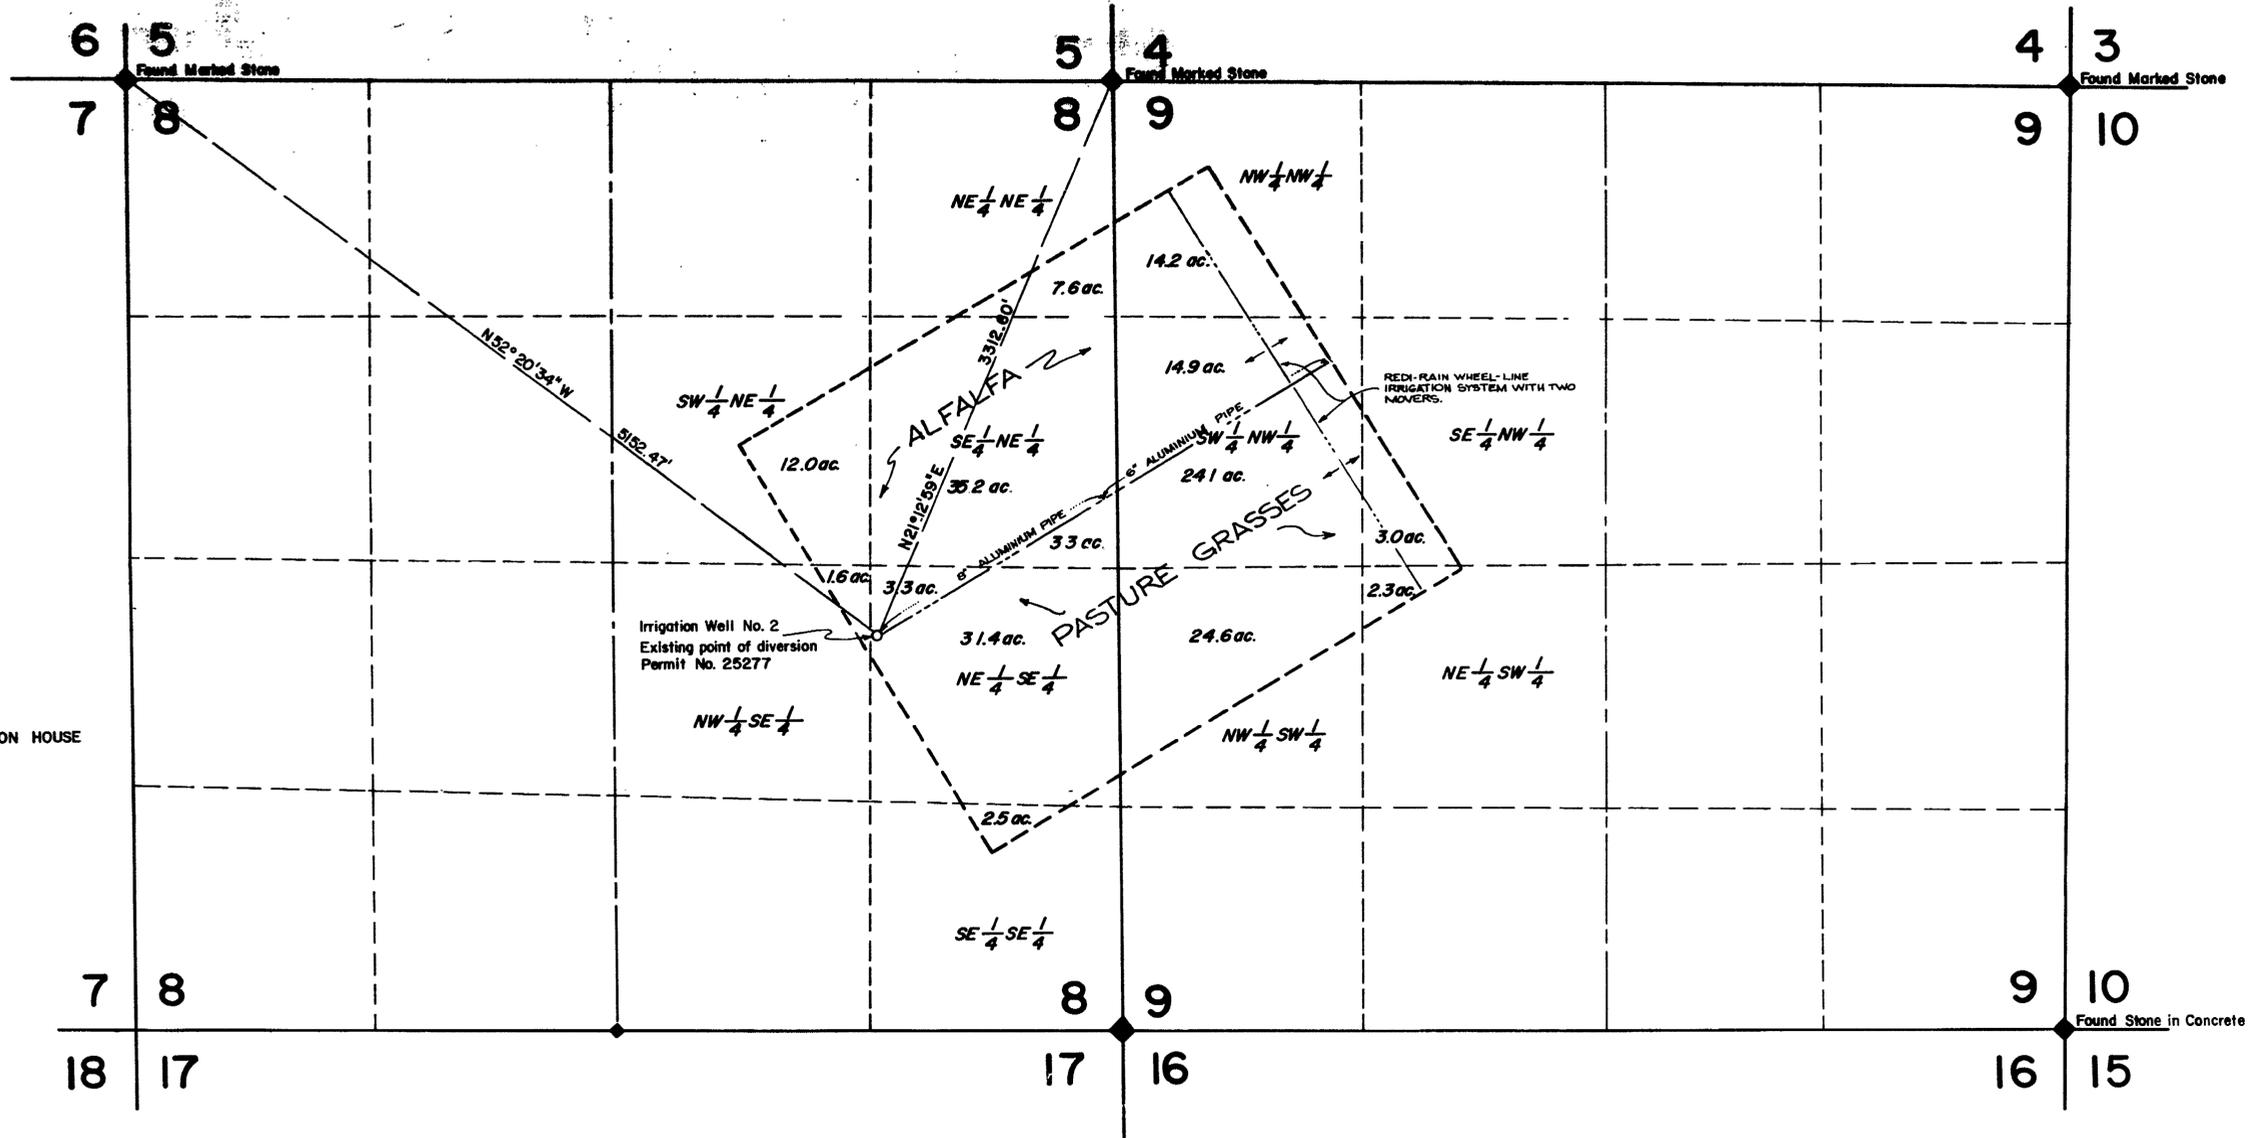

BASIS OF BEARING:
U.S.C. & G.S. STATIONS JUNCTION HOUSE
TO MONTE = N52°09'01"E

SURVEYOR'S CERTIFICATE

STATE OF NEVADA SS.
COUNTY OF WASHOE

I, Eugene B. Longfield, being first duly sworn, depose and say that this map, consisting of 1 sheet, has been correctly drawn to the designated scale from field notes of a survey made under my supervision and direction, during June, 1974; and that it truly and accurately represents the proposed location and extent of the works used to divert water from an underground source in Washoe County, by the PALOMINO VALLEY WATER COMPANY for irrigation purposes under Application No. 25277. That the point of diversion, the location, size of the diverting channel, location and description of all measuring devices, the location and extent of lands owned or controlled by the applicant upon which water applied for under Application No. 25277 is used, together with the area and kind of culture in each 40-acre sub-division, and the location and names of all other works of art which are crossed by or connected with said works are fully and correctly designated hereon.

Eugene B. Longfield
State Water Surveyor

Subscribed and sworn to before me this 13th day of December, 1974.
Notary Public in and for Carson City, Nevada.

Gladys E. Anderson
Notary Public

GLADYS E. ANDERSON
Notary Public - State of Nevada
Carson City
My Commission Expires July 2, 1977

CERTIFICATE No. 8513 ISSUED 7/16/75

CULTURAL TABULATION					
SECTION	SUB-DIVISION	TOWN-SHIP	RANGE	CULTIVATED ACREAGE	DESC. OF CULTURE
8	NE 1/4 NE 1/4	T 22N	R 21E.	7.6	ALFALFA
"	SW 1/4 NE 1/4	"	"	12.0	"
"	SE 1/4 NE 1/4	"	"	35.2	"
"	NW 1/4 SE 1/4	"	"	1.6	"
"	NE 1/4 SE 1/4	"	"	3.3	"
"	SE 1/4 NE 1/4	"	"	3.3	GRASSES
"	NE 1/4 SE 1/4	"	"	31.4	"
"	SE 1/4 SE 1/4	"	"	2.5	"
9	NW 1/4 NW 1/4	"	"	14.2	ALFALFA
"	SW 1/4 NW 1/4	"	"	14.9	"
"	SW 1/4 NW 1/4	"	"	24.1	GRASSES
"	SE 1/4 NW 1/4	"	"	3.0	"
"	NW 1/4 SW 1/4	"	"	24.6	"
"	NE 1/4 SW 1/4	"	"	2.5	"

0 250' 500' 1000' 2000' 3000'
SCALE: 1" = 500'

MAP
TO ACCOMPANY PROOF OF BENEFICIAL USE
APPLICATION No. 25277
FOR IRRIGATION USE
BY THE PALOMINO VALLEY WATER CO. FROM
AN UNDERGROUND SOURCE
PREPARED BY: LONGFIELD ENGINEERING
RENO, NEVADA

25277