


NORTH  
T.11 N., R.21 E., M.D.B. & M.

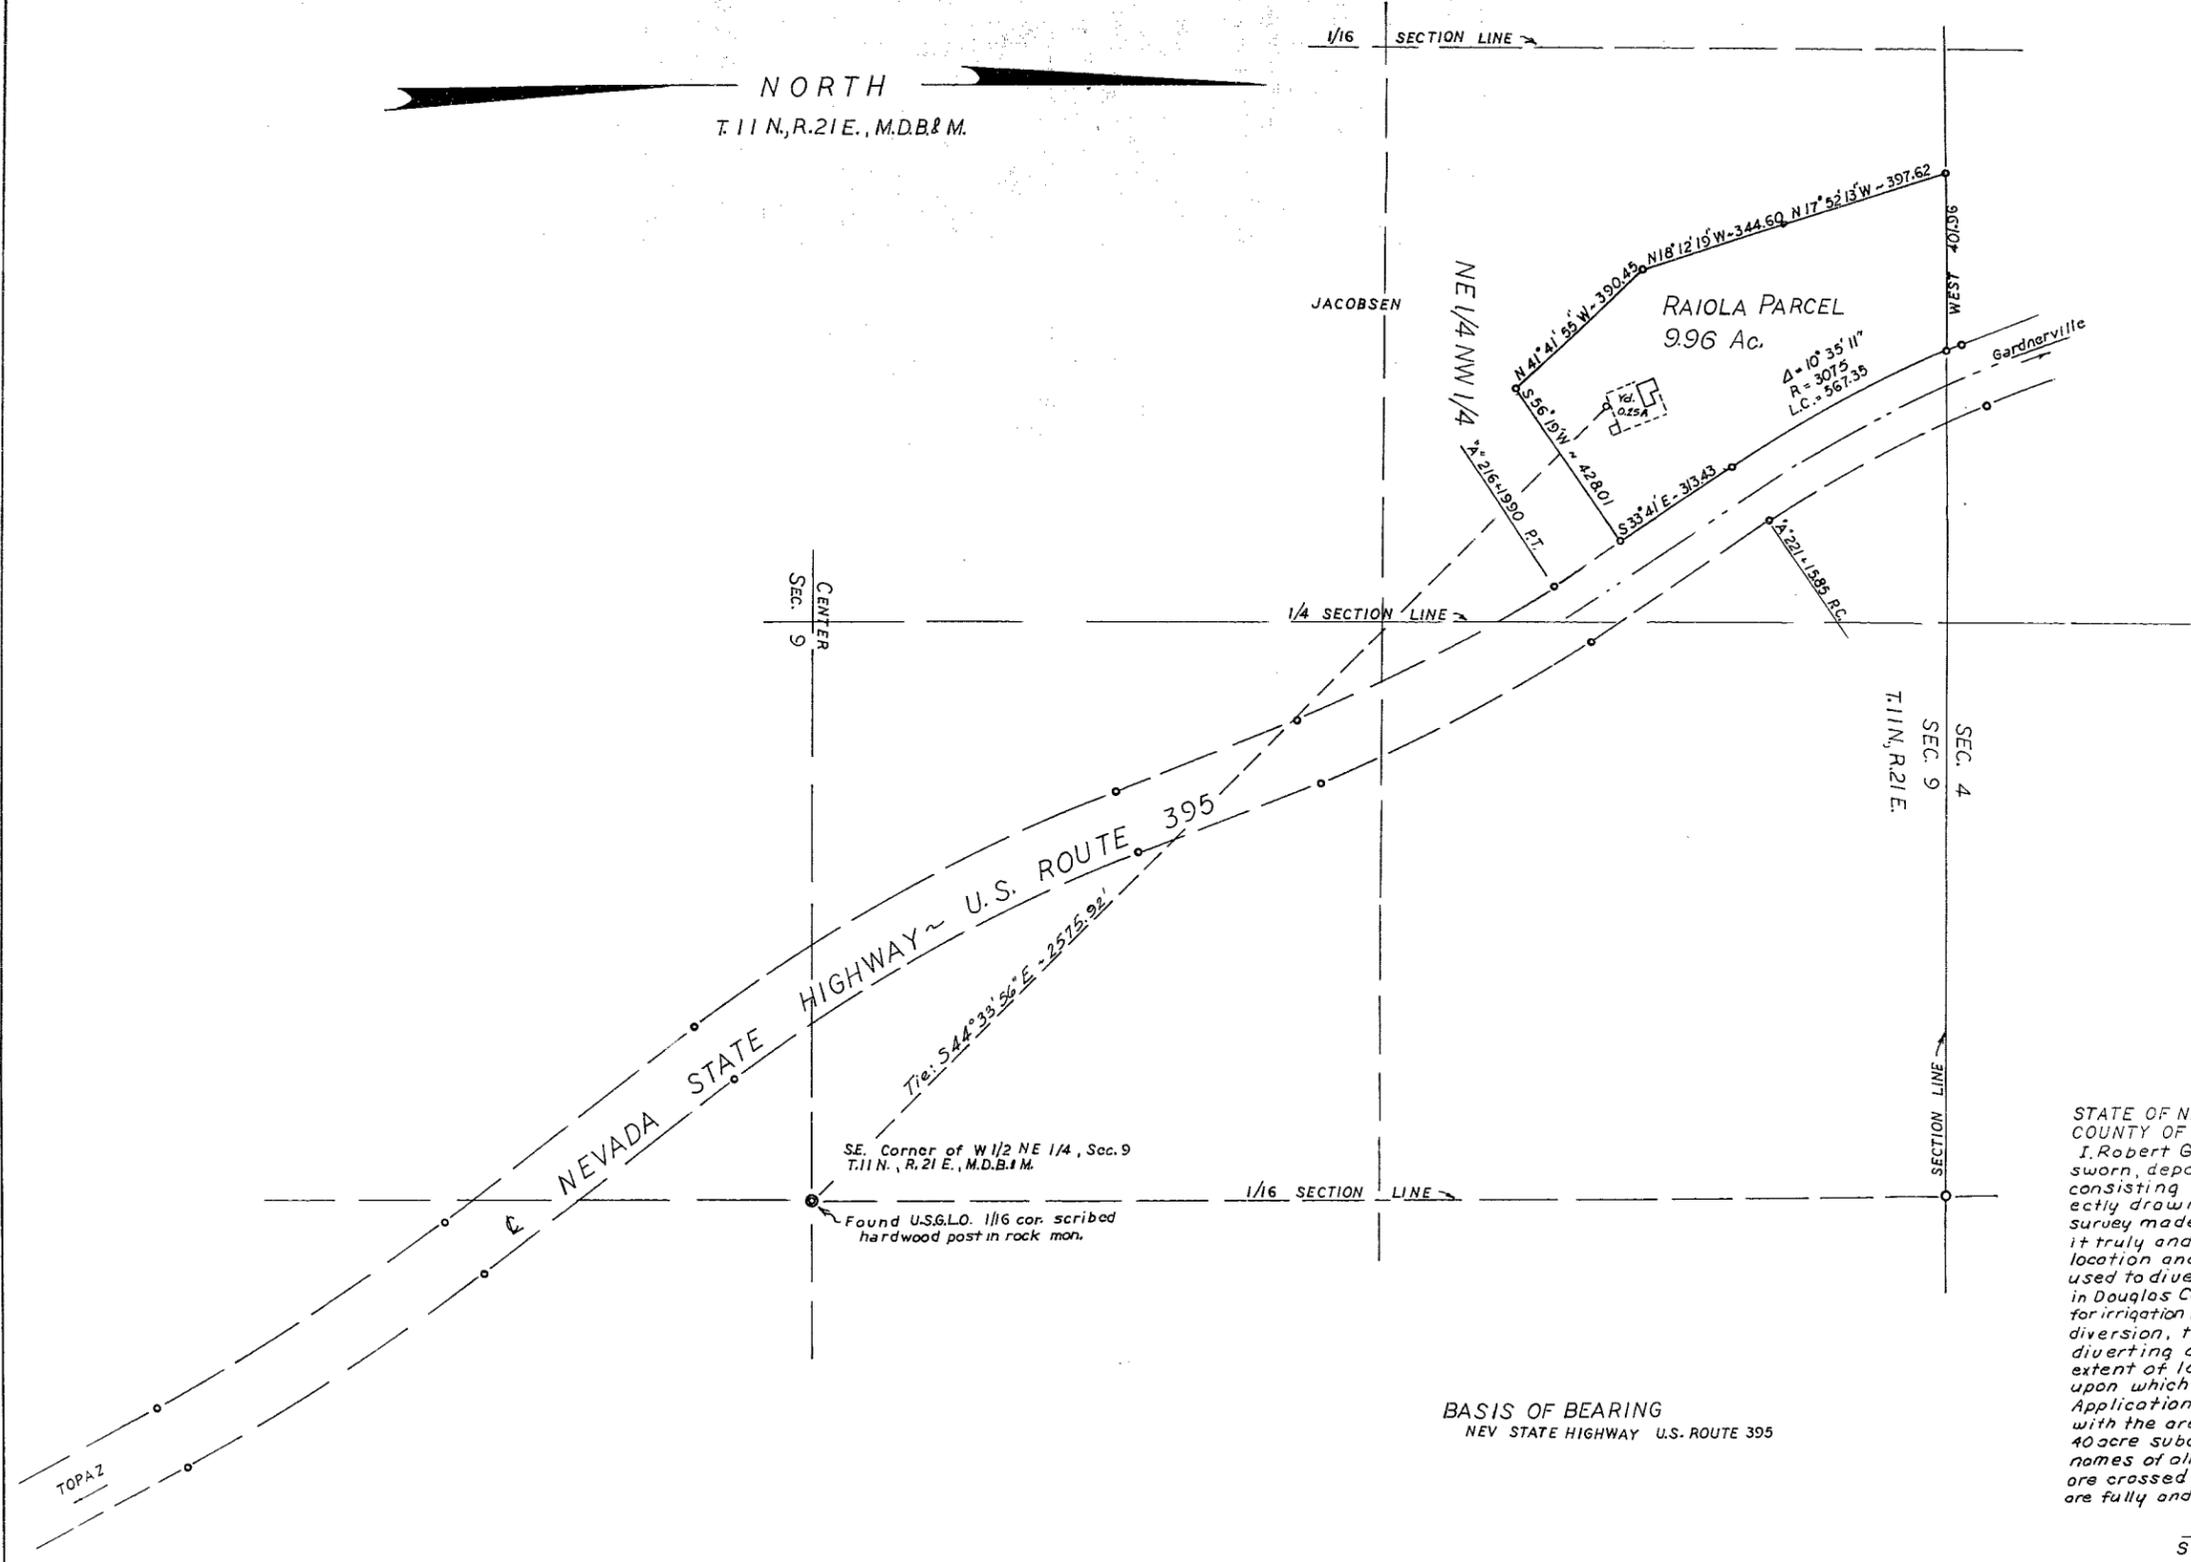

STATE OF NEVADA  
COUNTY OF DOUGLAS

I, Robert G. Downer, being first duly sworn, depose and say that this map, consisting of one sheet, has been correctly drawn from field notes of a survey made by me on Nov. 23, 1972, that it truly and correctly represents the location and extent of the existing works used to divert water from well No. 25432 in Douglas County, by Louie J. & Joanne O. Raiola for irrigation & domestic purposes. That the point of diversion, the location and size of diverting channels, the location and extent of lands owned by the applicant upon which water applied for under Application No. 25432 is used, together with the area, and kind of culture, in each 40 acre subdivision, and the locations and names of all other works and streams which are crossed by or connected by said works are fully and correctly designated hereon.

*Robert G. Downer*  
STATE WATER RIGHT SURVEYOR  
NO. 393

BASIS OF BEARING  
NEV STATE HIGHWAY U.S. ROUTE 395

CERTIFICATE NO. 8038 ISSUED 2-5-73

**FILED**  
DEC 6 1972  
STATE ENGINEER'S OFFICE

SUBSCRIBED AND SWORN TO BEFORE ME THIS 6<sup>th</sup> DAY OF DECEMBER 1972  
*Mrs. Hilda Sherwood*  
NOTARY PUBLIC IN AND FOR CARSON CITY COUNTY, NEVADA  
MY COMMISSION EXPIRES July 1, 1973

MRS. HILDA SHERWOOD  
Notary Public - State of Nevada  
Carson City, Nevada  
My Commission Expires July 1, 1973

MAP  
TO ACCOMPANY PROOF BENEFICIAL USE  
FOR IRRIGATION & DOMESTIC PURPOSES  
FROM WELL NO. 25432  
BY LOUIE J. & JOANNE O. RAIOLA  
SCALE 1"=200'  
DOWNER ENGINEERING GARDNERVILLE, NEVADA

Basis of Bearing, Q. U.S. Hwy. 395

25432