




CULTURAL MAP TABULATION					
SECTION	SUB-DIVISION	TOWNSHIP	RANGE	CULTIVATED ACRES	DESCRIPTION OF CULTURE
12	NE 1/4 SW 1/4	18N	19E	12.0Ac <sup>±</sup>	Pasture Grass
12	SE 1/4 SW 1/4	18N	19E	7.2Ac <sup>±</sup>	Pasture Grass

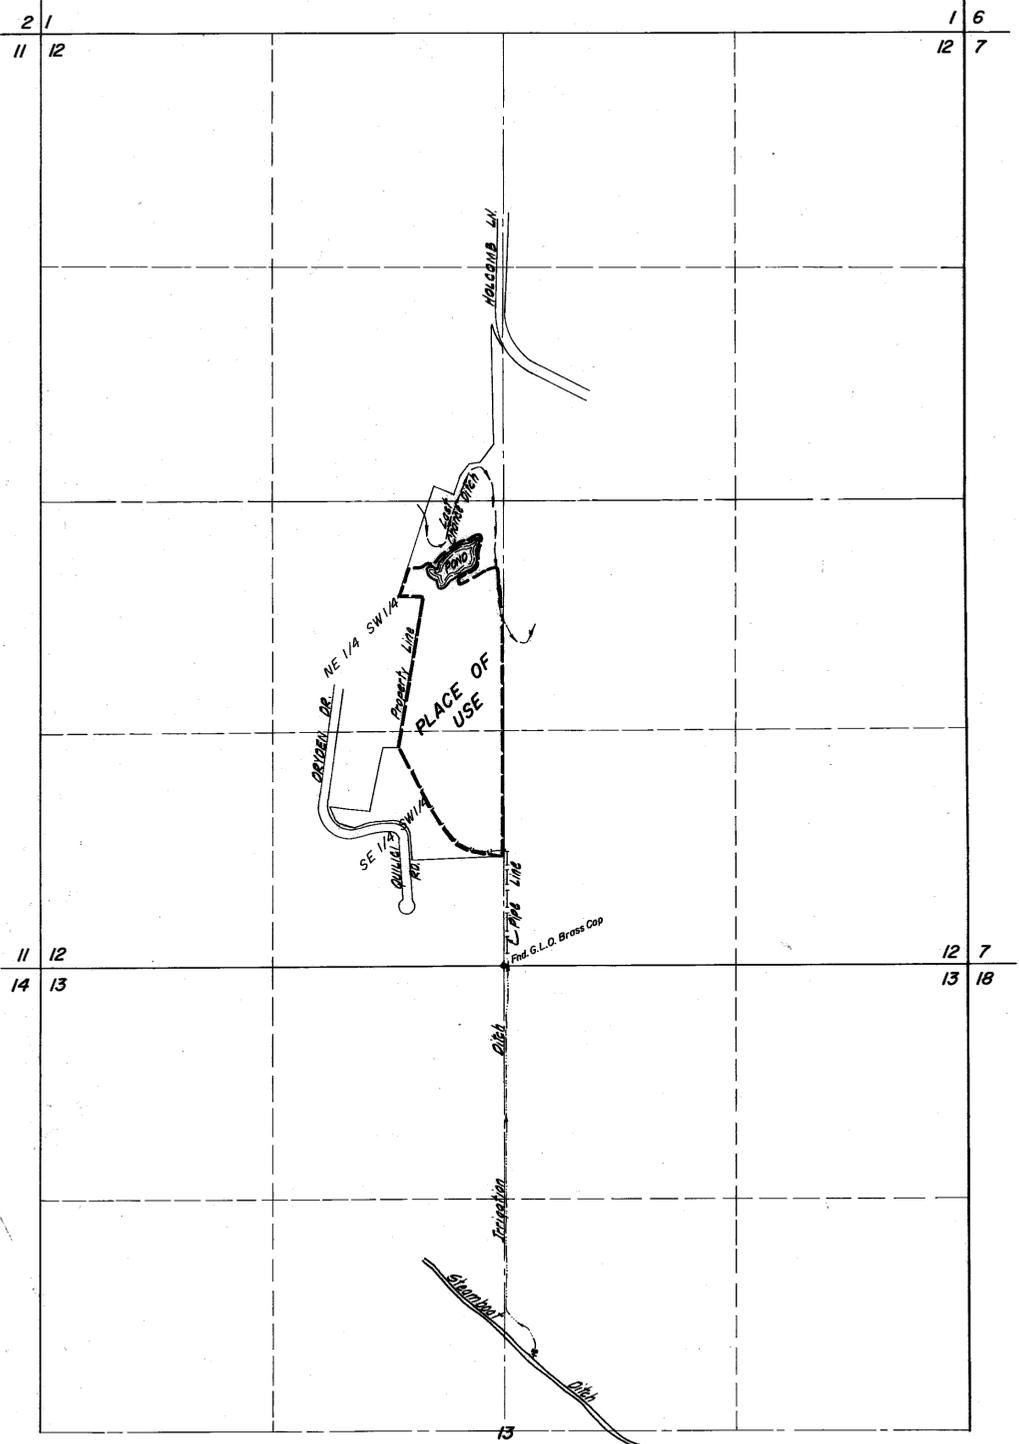

T. 18N., R. 19E., M.D.B. & M.  
**PLACE OF USE**  
1" = 500'

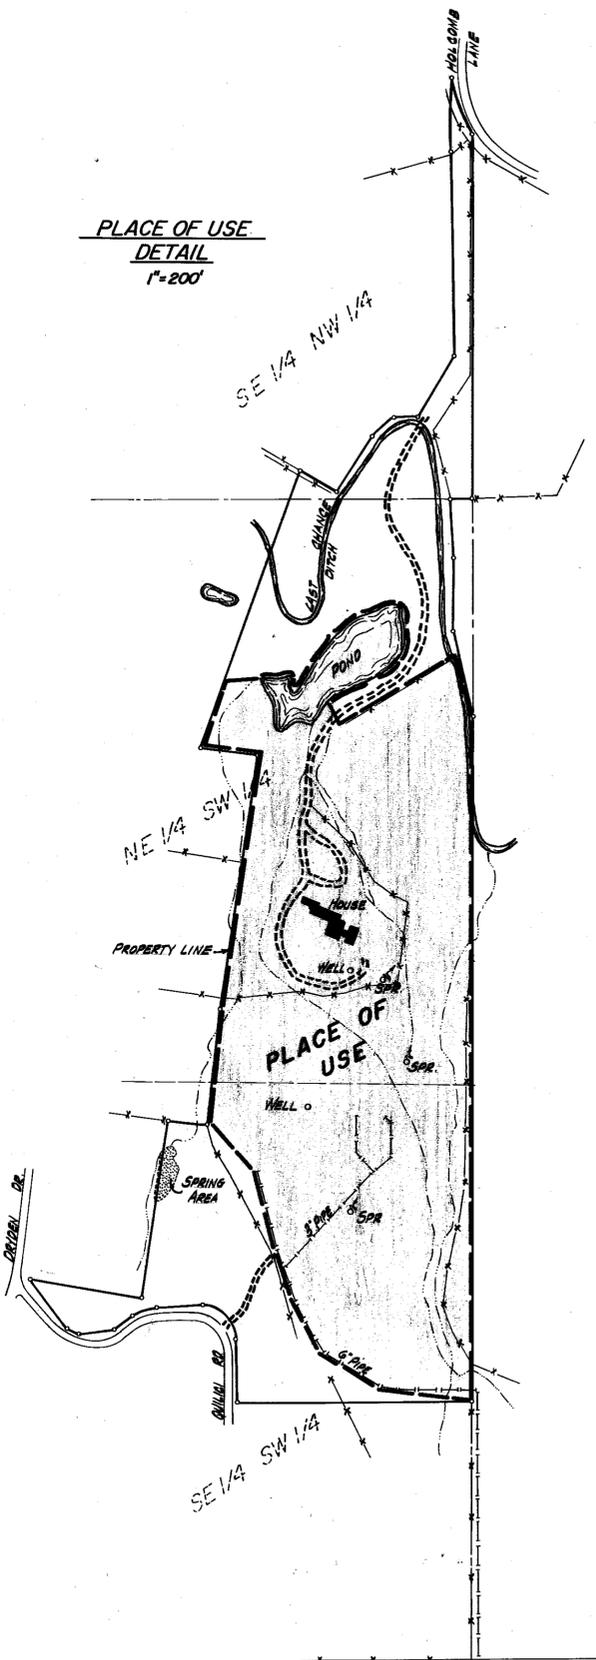

**PLACE OF USE DETAIL**  
1" = 200'

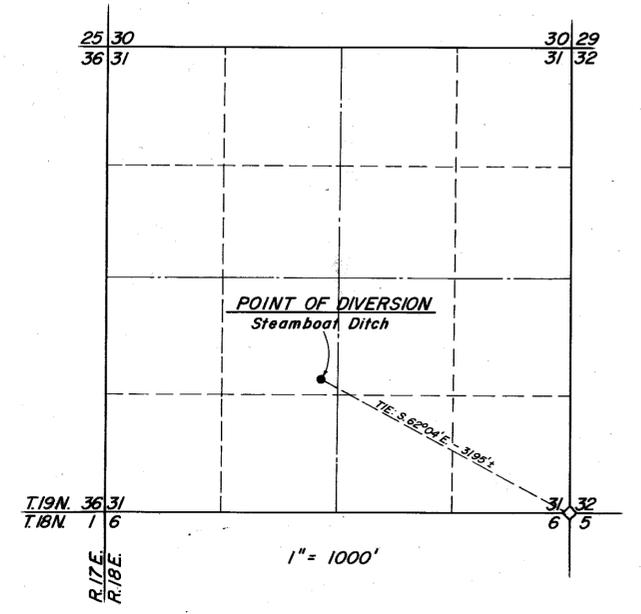

STATE OF NEVADA ss  
COUNTY OF WASHOE

I, RICHARD W. ARDEN, being first duly sworn, depose and say that this map, consisting of one sheet, has been correctly drawn to the designated scales from field notes of a survey made by me (or under my supervision and direction), between the 18th day of Aug. 1962, and the 24th day of March, 1971; that it truly and correctly represents the location and extent of the works used to divert water from Truckee River in Washoe Co., by William Shay for irrigation purposes under Application # 25444. That the point of diversion, the location, size of diverting channel, location and description of all measuring devices, the location and extent of lands owned or controlled by the applicant upon which water applied for under Application # 25444 is used together with the area and kind of culture in each 40-acre subdivision, and the location and names of all other works or streams which are crossed by or connected with said works are fully and correctly designated thereon.

*Richard W. Arden*  
RICHARD W. ARDEN  
STATE WATER RIGHTS SURVEYOR #307

Subscribed and sworn to before me on this 8th day of April, 1971.

*Phillip M. Herrington*  
PHILLIP M. HERRINGTON  
NOTARY PUBLIC

PHILLIP M. HERRINGTON  
Notary Public - State of Nevada  
Washoe County  
My Commission Expires April 27, 1971

NOTE: SCALE VARIES

CERTIFICATE NO. 7650 ISSUED 8-9-71

FILED  
APR 8 1970  
STATE ENGINEER'S OFFICE

STATE ENGINEER  
APR 8 1970

MAP  
TO ACCOMPANY PROOF OF BENEFICIAL USE  
UNDER APPLICATION NO. 25444  
FOR IRRIGATION PURPOSES  
BY WILLIAM SHAY  
FROM TRUCKEE RIVER DECREE NO. 67  
Washoe Co., Nevada

SPROUT ENGINEERS & ASSOC.  
950 INDUSTRIAL WAY  
SPARKS, NEVADA

JOB NO. 4239  
MAY 8, 1970  
RWA/vp

76338 76337T 75816 75815 75814T 75813T 25444