


15 14  
22 23  
NO CORNER FOUND

SECTION	SUBDIVISION	TOWNSHIP	RANGE	CULTIVATED ACRES	DESCRIPTION OF CULTURE	DATE OF FIRST CULTURE
22	SE 1/4 NE 1/4	12 N.	23 E.	25	PERMANENT PASTURE	
23	SW 1/4 NW 1/4			30		

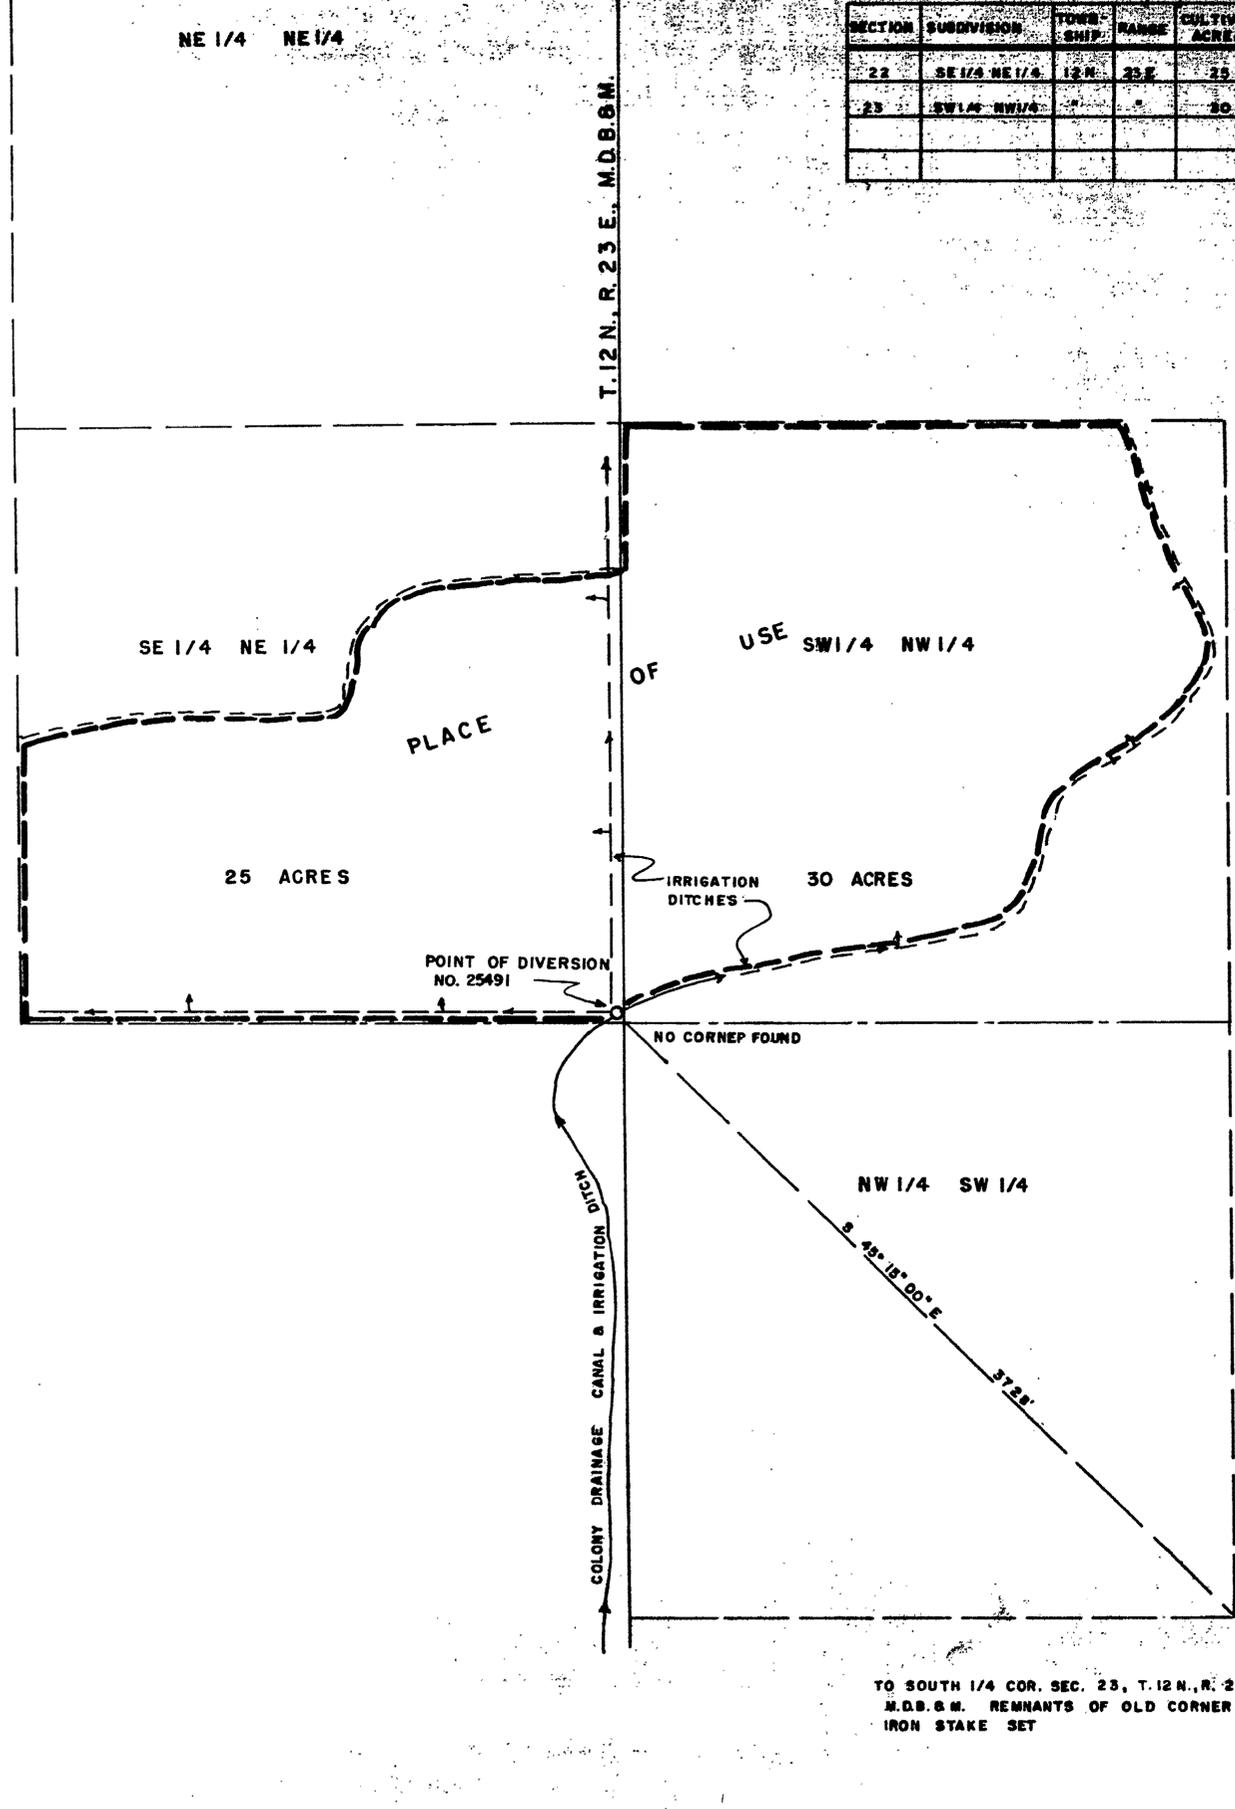


STATE OF NEVADA }  
COUNTY OF CARSON } S.S.

I, Walter G. Reid, being first duly sworn, depose and say that this map, consisting of one sheet, has been correctly drawn to the designated scale from field notes of a survey made by me, on the 20th day of June 1974, that it truly and correctly represents the proposed location and extent of the works used to divert water from Colony Drainage Canal in Lyon County, by Fred Walther for irrigation purposes under Application No. 25491. That the point of diversion, the location, size of the diverting channel, location and description of all measuring devices, the location and extent of lands owned or controlled by the applicant upon which water applied for under Application No. 25491 is used, together with the area and kind of culture in each 40 acre subdivision, and the locations and names of all other works or streams which are crossed by or connected with said works are fully and correctly designated thereon.

*Walter G. Reid*  
State Water Right Surveyor

Subscribed and sworn to before me this 19th day of December, 1974.

*Jean Williams*  
JEAN WILLIAMS  
Notary Public - State of Nevada  
Carson City  
My Commission Expires September 1977

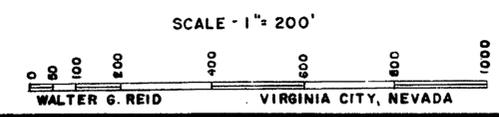

**FILED**  
Dec 19 1974  
STATE ENGINEER'S OFFICE

TO SOUTH 1/4 COR. SEC. 23, T. 12 N., R. 23 E.  
M.D.B.M. REMNANTS OF OLD CORNER FOUND  
IRON STAKE SET

CERTIFICATE No. 8602 ISSUED 9-5-75

MAP  
TO ACCOMPANY PROOF  
OF BENEFICIAL USE UNDER  
APPLICATION NO. 25491  
FOR IRRIGATION  
BY FRED WALTHER  
FROM COLONY DRAINAGE CANAL

25491