


# EQUESTRIAN ESTATES SUBDIVISION

Clark County, Nevada

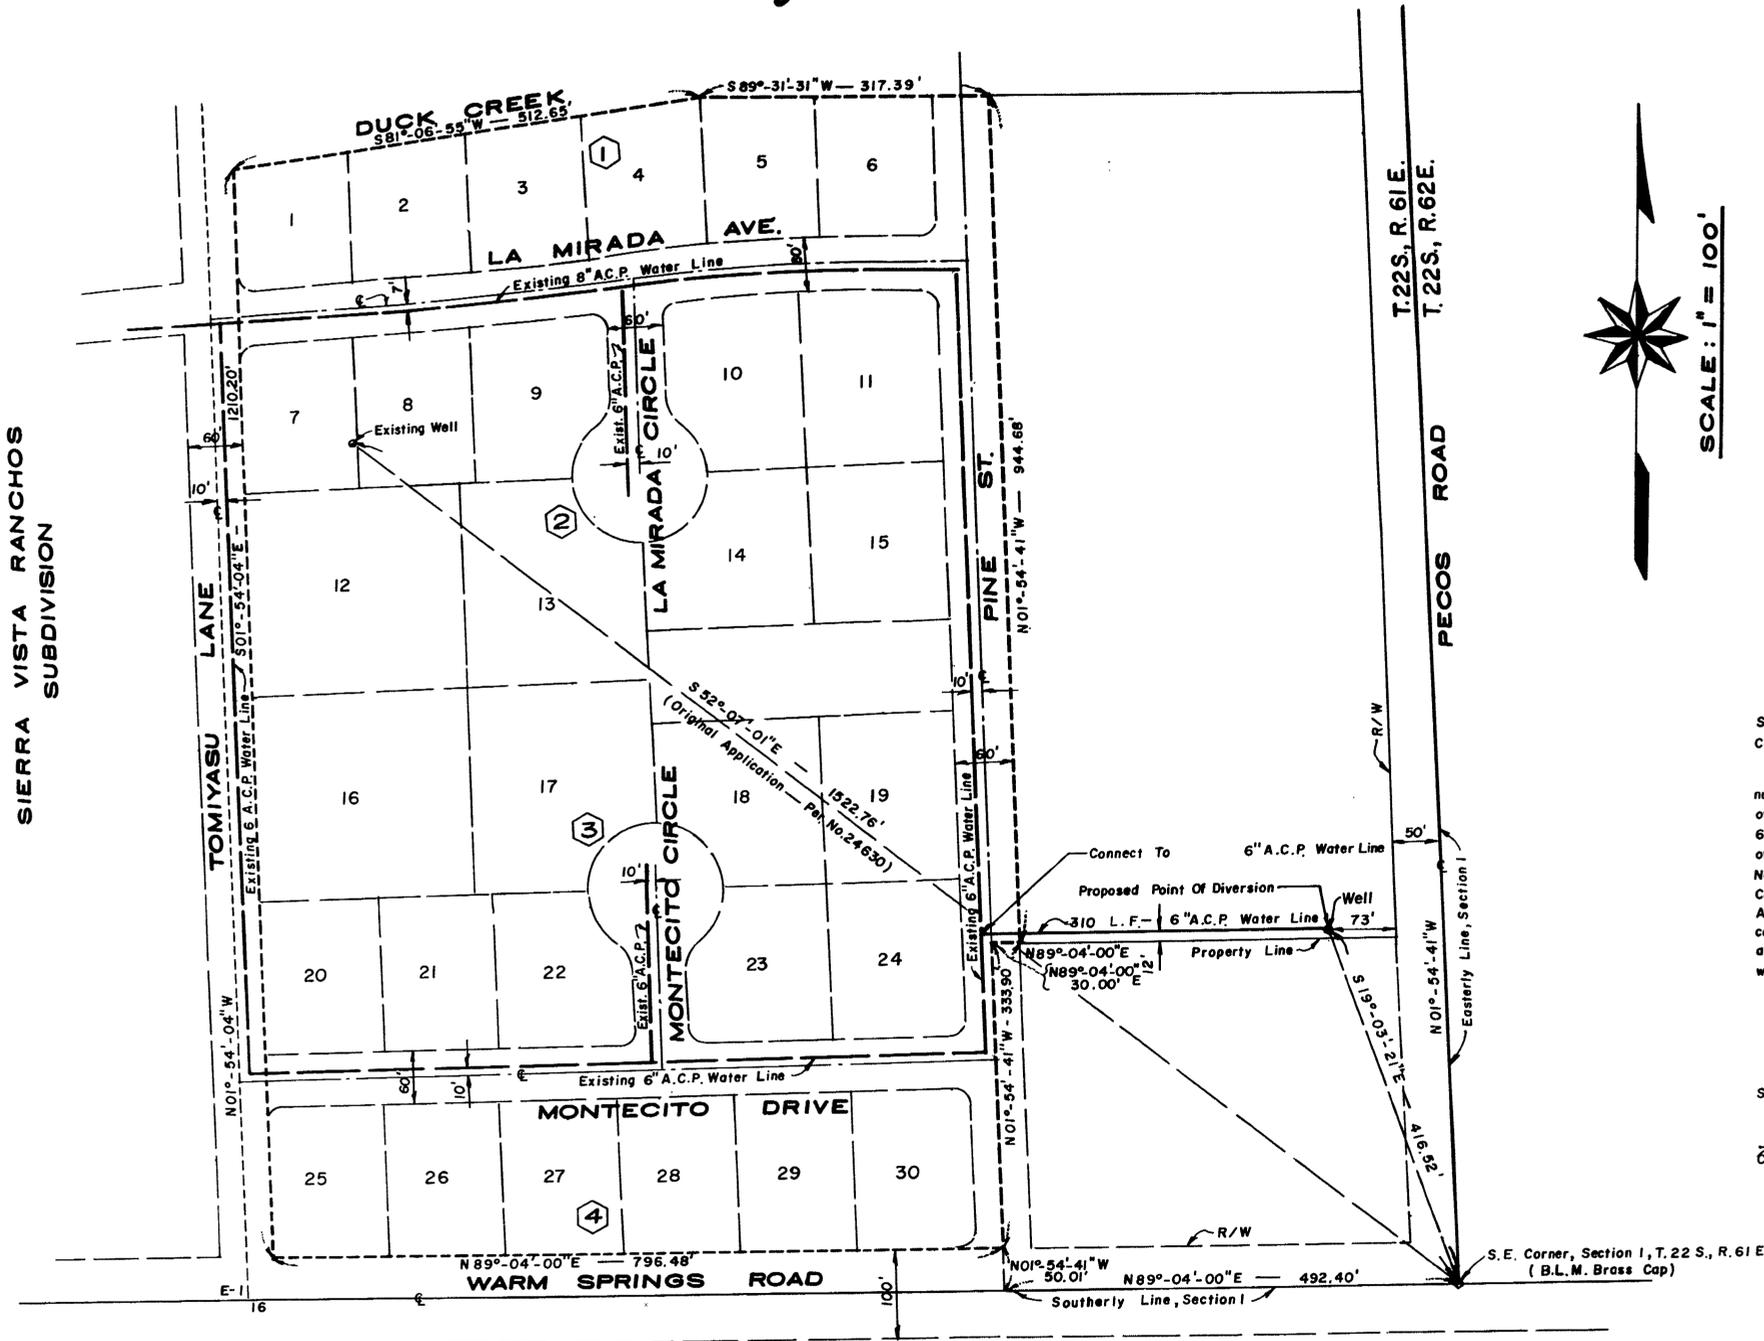

## Affidavit


State of Nevada }  
County of Clark } S.S.

I, Tefik Turgun, being first duly sworn, depose and say that this map, consisting of 1 sheet, numbered Sheet No. 1 of 1 Sheets, has been correctly drawn to the designated scale from field notes of a survey made under my supervision and direction, between the 2nd day of March and the 6th day of March, 1970, that it truly and correctly represents the proposed location and extent of the works used to divert underground water from The Las Vegas Artesian Basin, Clark County, Nevada, by M. J. DiBiase, D. B. A. Equestrian Estates Cooperative Water Association of 345 West Colorado Ave., Las Vegas, Nevada, for Quasi-Municipal (Subdivision) and Domestic purposes, under Application No. 24630. That the point of diversion, the location and size of the diverting conduit, the location and extent of lands owned or controlled by the applicant upon which water applied for under Application No. 24630 is used, and the location and names of all other works which are crossed by or connected with the said works, are fully and correctly designated thereon.

*Tefik Turgun*  
Tefik Turgun, State Water Rights Surveyor, Nevada Cert. No. 1118

Subscribed and sworn to before me this 17th day of March, 1970

*Clara Arthurholtz*  
Clara Arthurholtz, Notary Public in and for Clark County, Nevada

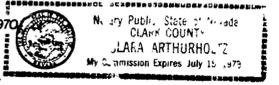

SCALE: 1" = 100'

### Legend

- Township Line
- Section Line
- - - Sixteenth - Section Line
- - - Place Of Use Boundary
- Existing A.C.P. Water Line
- ① - Subdivision Block Number
- 30 - Subdivision Lot Number

### Basis Of Bearings

The Bearing N 89°-04'-00" E of the South line of the S.E. 1/4, SE 1/4, Section 1, T.22 S., R. 61 E., M.D.B.M., as recorded on Page 11, File 17 of Surveys, in the office of the County Recorder, County of Clark, State of Nevada.

OFFICE  
STATE ENGINEER

FILED  
MAY 4 1970  
STATE ENGINEER'S OFFICE

MAP  
To Accompany Proof Of Beneficial Use Under  
Application No. 24630 For Quasi-Municipal  
(Subdivision) And Domestic Purposes.  
By M. J. DiBiase D.B.A. Equestrian Estates  
Cooperative Water Association  
From Las Vegas Artesian Basin, Clark County, Nevada

31253 25505