


SECTION	SUBDIVISION	TOWN-SHIP	RANGE	CULTIVATED ACREAGE	DESCRIPTION OF CULTURE	DATE OF FIRST CULTURE
31	SW 1/4 SE 1/4	12 N	24 E	31.25	ALFALFA	
31	SE 1/4 SE 1/4	12 N	24 E	31.25	ALFALFA	
31	NW 1/4 SE 1/4	12 N	24 E	31.25	ALFALFA	
31	NE 1/4 SE 1/4	12 N	24 E	31.25	ALFALFA	

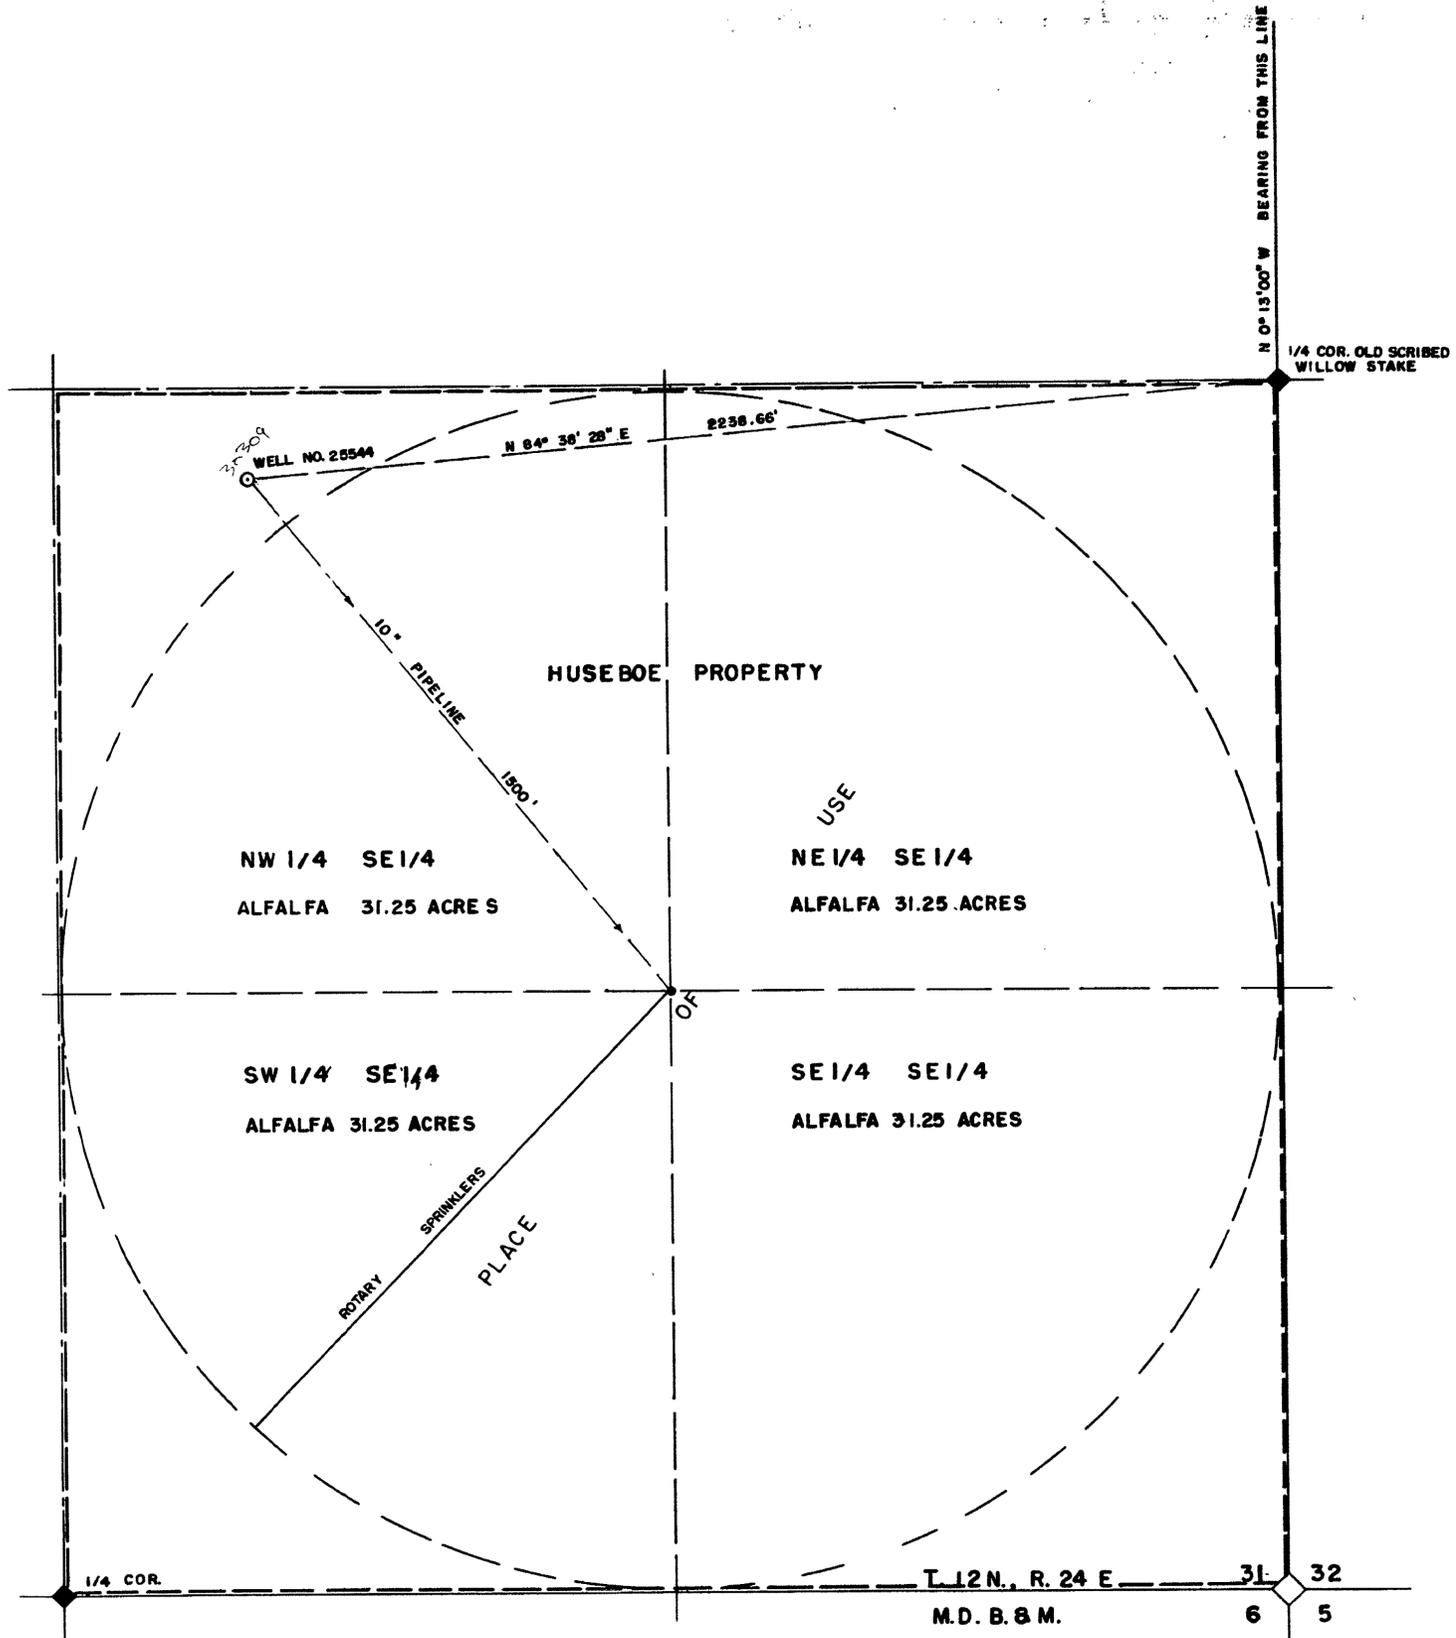

STATE of NEVADA } s. s.
 CARSON CITY }


I, Walter G. Reid, being first duly sworn, depose and say that this map, consisting of one sheet, has been correctly drawn to the designated scale from field notes of a survey made by me, on the 22nd day of September 1975, that it truly and correctly represents the proposed location and extent of the works used to divert water from underground sources in Lyon County, by Dale Huseboe for irrigation and domestic purpose under Application No. 25544. That the point of diversion, the location, size of the diverting channel, location and description of all measuring devices, the location and extent of lands owned or controlled by the applicant upon which water applied for under Application No. 25544 is used, together with the area and kind of culture in each 40 acre subdivision, and the locations and names of all other works or streams which are crossed by or connected with said works are fully and correctly designated thereon.

Walter G. Reid
 State Water Right Surveyor

Subscribed and sworn to before me this 30th day of September, 1975.

GLADYS E. ANDERSON
 Notary Public - State of Nevada
 Carson City
 My Comm. Expires 12-31-77

Gladys E. Anderson

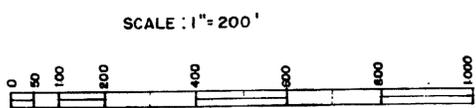

CERTIFICATE No. 8677 ~~RECORDED~~ 12-30-75

FILED
 SEP 30 1975
 STATE ENGINEER'S OFFICE

MAP
 TO ACCOMPANY PROOF
 OF BENEFICIAL USE UNDER
 APPLICATION NO. 25544 FOR
 IRRIGATION AND DOMESTIC BY
 DALE HUSEBOE
 FROM UNDERGROUND SOURCE

30310 30309 25544