


Section	Subdivision	Township	Range	Cultivated Acreage	Description of Culture	Date of First Culture
29	SW 1/4 NE 1/4	11 N.	43 E.	18.56	Alfalfa & Oats	
29	SW 1/4 NE 1/4	11 N.	43 E.	0.85	Pasture Grasses	
				<b>Total Acreage</b>	<b>19.41</b>	

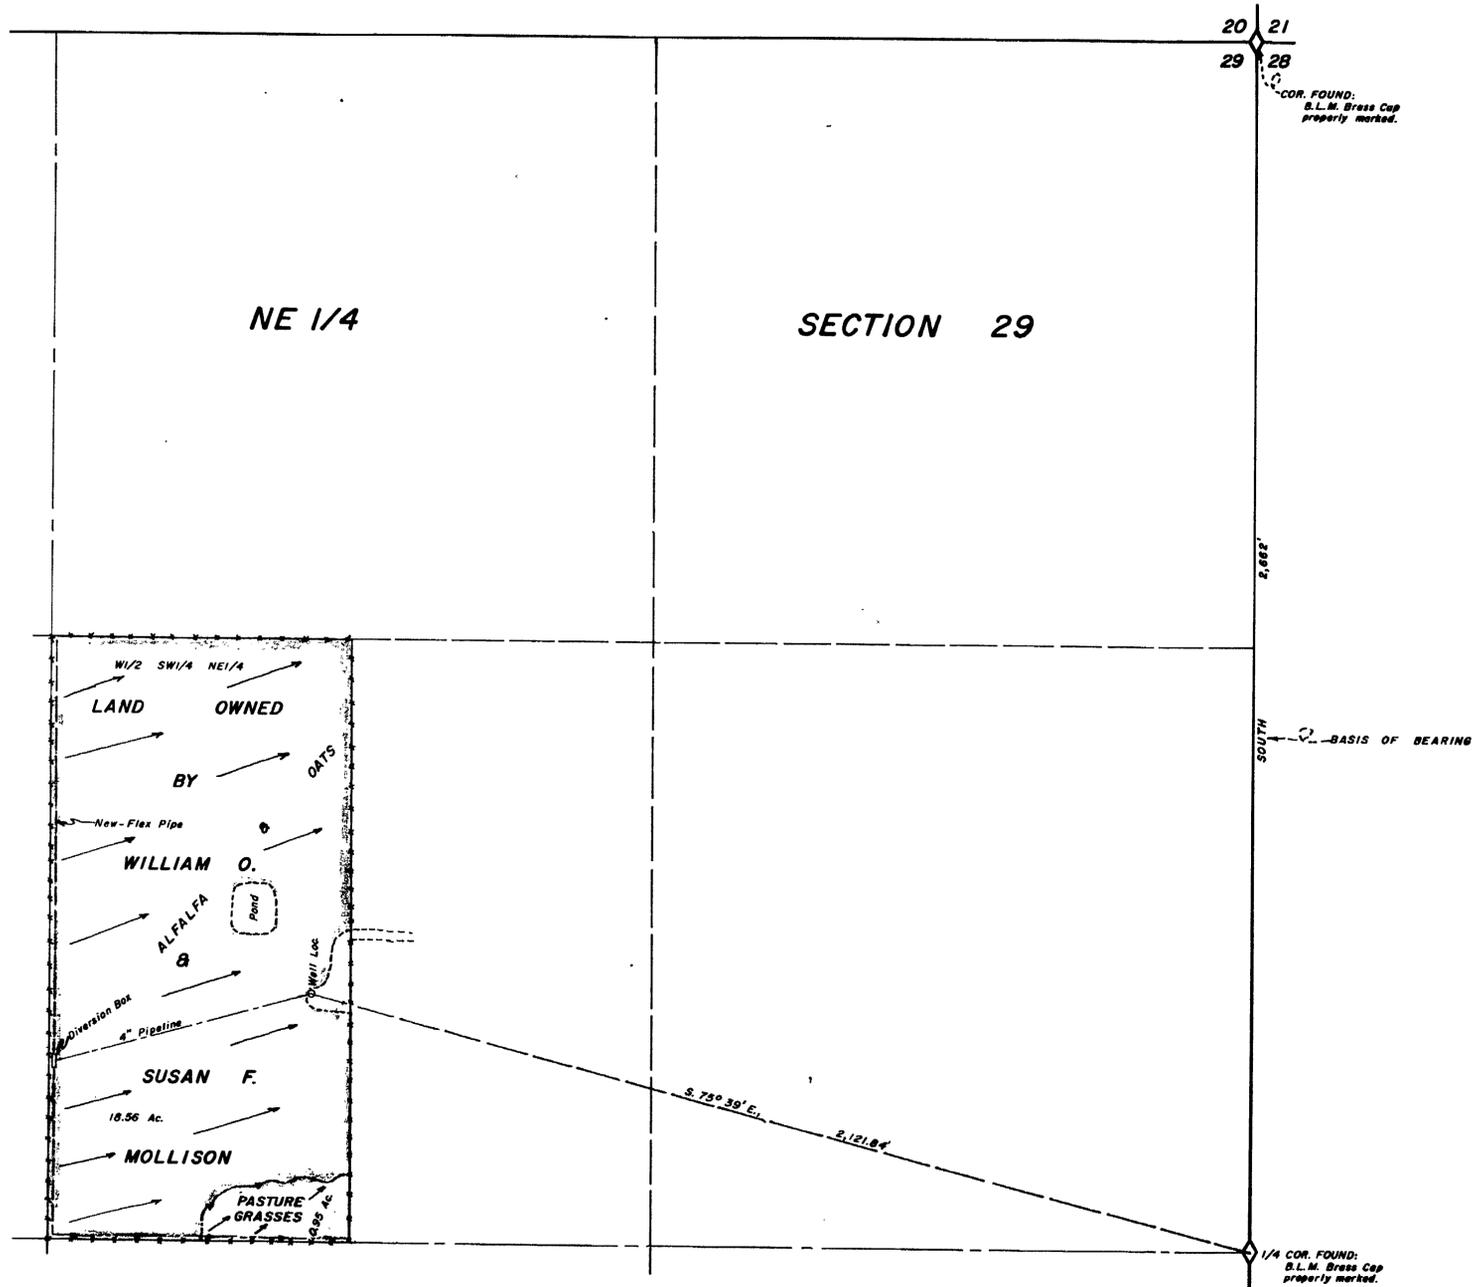



STATE OF NEVADA } ss  
County of White Pine }

I, Wallace T. Bounoy, being first duly sworn, depose and say that this map, consisting of one sheet, has been correctly drawn to the designated scale from field notes of a survey made by me on the 21st day of June, 1976; that it truly and correctly represents the location and extent of the works used to divert water from Underground Sources, in Nye County, by William O. and Susan F. Mollison for Irrigation and Domestic purposes under Application No. 25747. That the point of diversion, the location, size of the diverting channel, location and description of all measuring devices, the location and extent of lands owned or controlled by the applicant upon which water applied for under Application No. 25747 is used, together with the area and kind of culture in each 40-acre subdivision, and the location and names of all other works or streams which are crossed by or connected with said works are fully and correctly designated thereon.

*Wallace T. Bounoy*  
State Water Right Surveyor

Subscribed and sworn to before me this 21<sup>st</sup> day of June, 1976.

*Marcia Forlan*  
Notary Public in and for White Pine County, Nevada

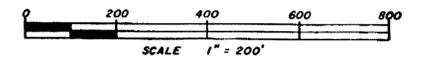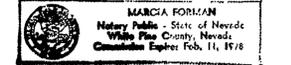

T. 11 N., R. 43 E., M.D.B. & M.

CERTIFICATE NO. 8935 ISSUED 2-11-77

FILED  
JUL 8 1976  
STATE ENGINEER OFFICE

SURVEYED & MAPPED BY  
BOUNOY & FORMAN, INC.  
ELY, NEVADA  
JUNE, 1976

MAP TO ACCOMPANY  
PROOF OF BENEFICIAL USE UNDER  
PERMIT No. 25747  
FOR IRRIGATION & DOMESTIC  
BY WILLIAM O. & SUSAN F. MOLLISON  
FROM UNDERGROUND SOURCES

25747