
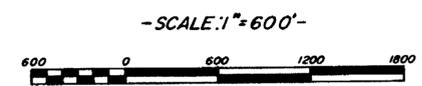



SECTIONS 16 & 17, T.21S., R.54E., M.D.B. & M. NYE COUNTY, NEVADA

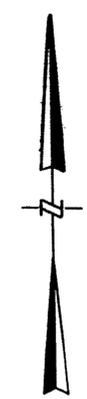

- LEGEND -
- PLACE OF BENEFICIAL USE — PERMIT # 26511
 - PLACE OF BENEFICIAL USE — PERMIT # 25829

- NOTE -

BASIS OF BEARING: N.01°24'49"E., THE EAST LINE OF SECTION 16, T.21S., R.54E. AS SHOWN ON UNRECORDED SURVEY BY DENNIS WISE NEVADA CERT. N° L.S. 2379

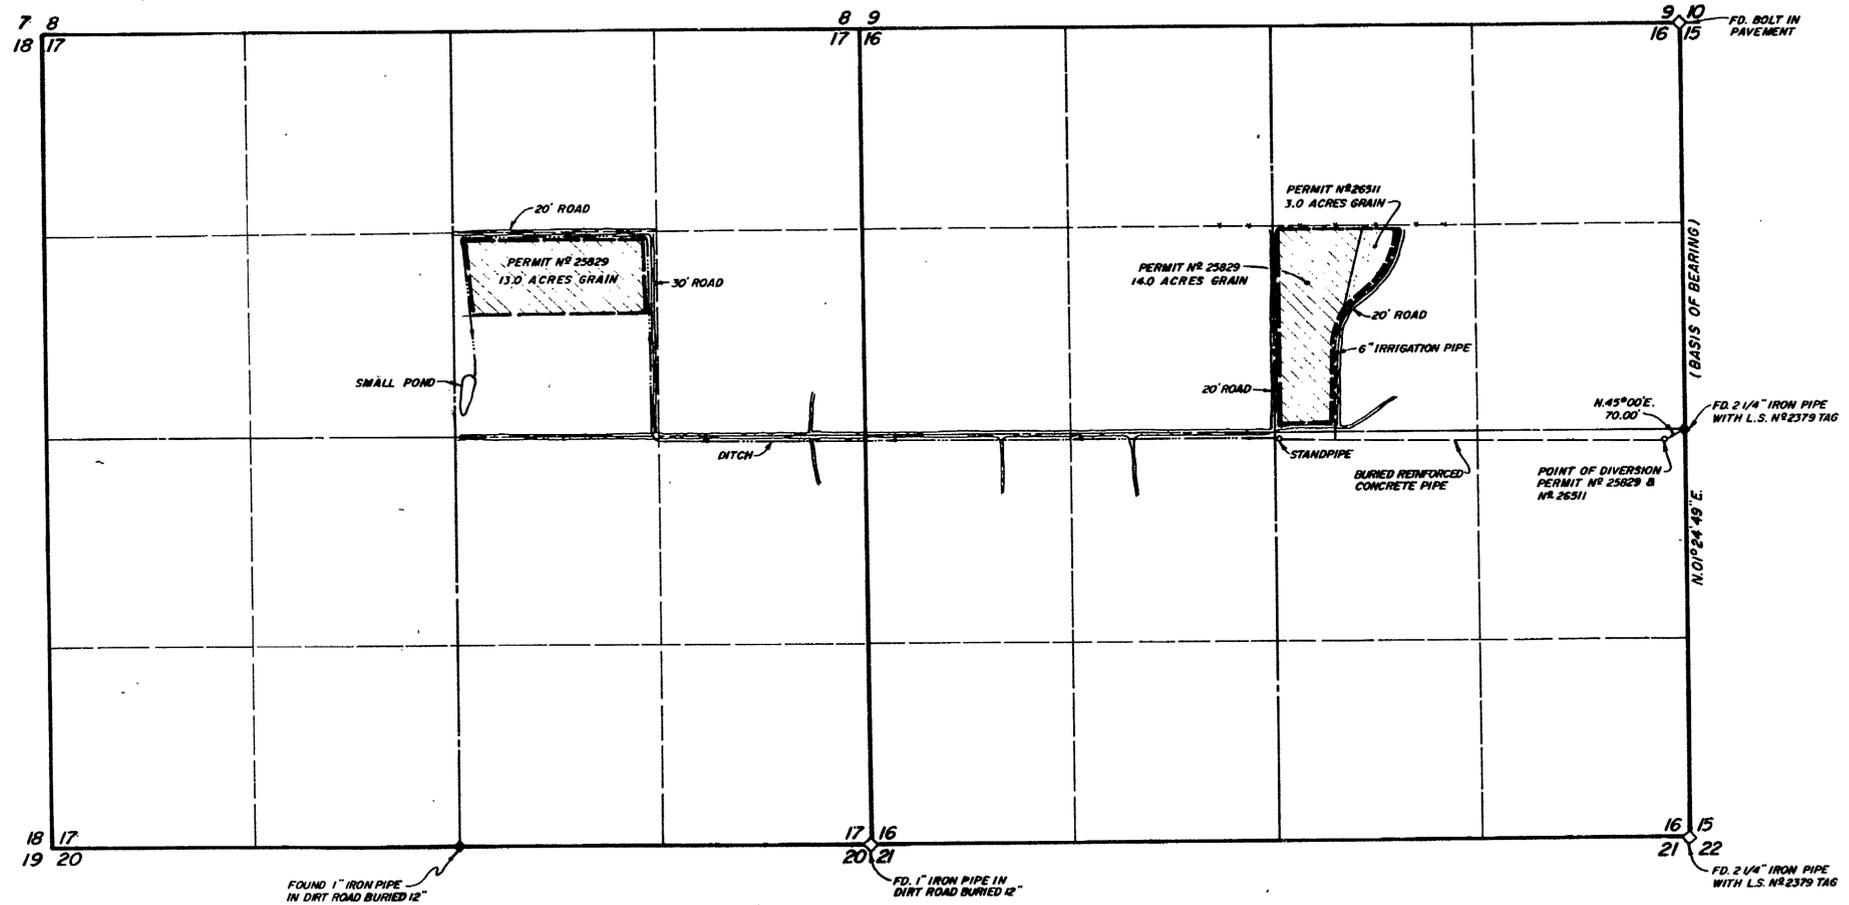

STATE OF NEVADA }
COUNTY OF CLARK } SS


I, R. LEROY GIVENS, BEING FIRST DULY SWORN, DEPOSE AND SAY THAT THIS MAP CONSISTING OF ONE SHEET, HAS BEEN CORRECTLY DRAWN TO THE DESIGNATED SCALE FROM FIELD NOTES OF A SURVEY MADE UNDER MY SUPERVISION AND DIRECTION ON THE 3RD DAY OF APRIL, 1972, THAT IT TRULY AND CORRECTLY REPRESENTS THE PROPOSED LOCATION AND EXTENT OF THE WORKS USED TO DIVERT WATER FROM THE PAHRUMP ARTESIAN BASIN IN NYE COUNTY BY TIM HAFEN RANCHES, INC. FOR IRRIGATION AND DOMESTIC PURPOSES UNDER PERMITS N° 25829 AND 26511. THAT THE POINT OF DIVERSION, THE LOCATION AND SIZE OF THE DIVERTING CHANNEL, LOCATION AND DESCRIPTION OF ALL MEASURING DEVICES, THE LOCATION AND EXTENT OF THE LANDS OWNED OR CONTROLLED BY THE APPLICANT UPON WATER APPLIED FOR UNDER PERMITS N° 25829 AND 26511 IS USED TOGETHER WITH THE AREA AND KIND OF CULTURE IN EACH 40-ACRE SUBDIVISION AND THE LOCATION AND NAMES OF ALL OTHER WORKS OR STREAMS WHICH ARE CROSSED BY, OR CONNECTED WITH SAID WORKS ARE FULLY AND CORRECTLY DESIGNATED THEREON.

R. Leroy Givens
STATE WATER RIGHT SURVEYOR N° 378

SUBSCRIBED AND SWORN TO BEFORE ME THIS 4th DAY OF Aug., 1972.

Phyllis J. Knight
NOTARY PUBLIC IN AND FOR CLARK COUNTY, NEVADA

MY COMMISSION EXPIRES June 20, 1976

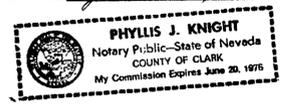

- CULTURAL MAP TABULATION -

PERMIT N° 25829


SECTION	SUBDIVISION	TOWNSHIP	RANGE	CULTIVATED ACREAGE	DESCRIPTION OF CULTURE
16	POR. SW 1/4 NE 1/4	T.21S.	R.54E.	14.0	GRAIN
17	POR. SW 1/4 NE 1/4	T.21S.	R.54E.	13.0	GRAIN
TOTAL				27.0	

PERMIT N° 26511

SECTION	SUBDIVISION	TOWNSHIP	RANGE	CULTIVATED ACREAGE	DESCRIPTION OF CULTURE
16	POR. SW 1/4 NE 1/4	T.21S.	R.54E.	3.0	GRAIN
TOTAL				3.0	

Amended Cert. 7959 Issued 1-8-74
 25829 CERTIFICATE NO. 7959 ISSUED 10-27-72
 26511 CERTIFICATE NO. 7960 ISSUED 10-27-72
 Amended Cert. 7960 Issued 2-1-74

OFFICE
STATE ENGINEER
1972 AUG 7 AM 10 05

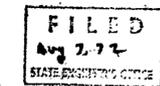

**MAP TO ACCOMPANY PROOF OF BENEFICIAL USE
UNDER PERMITS N° 25829 AND 26511
FOR
IRRIGATION AND DOMESTIC USE
BY
TIM HAFEN RANCHES, INC.
FROM
PAHRUMP ARTESIAN BASIN
NYE COUNTY, NEVADA**

25829 26511 26511 25829