


N

T.42N. R.40E.
M.D.B&M.

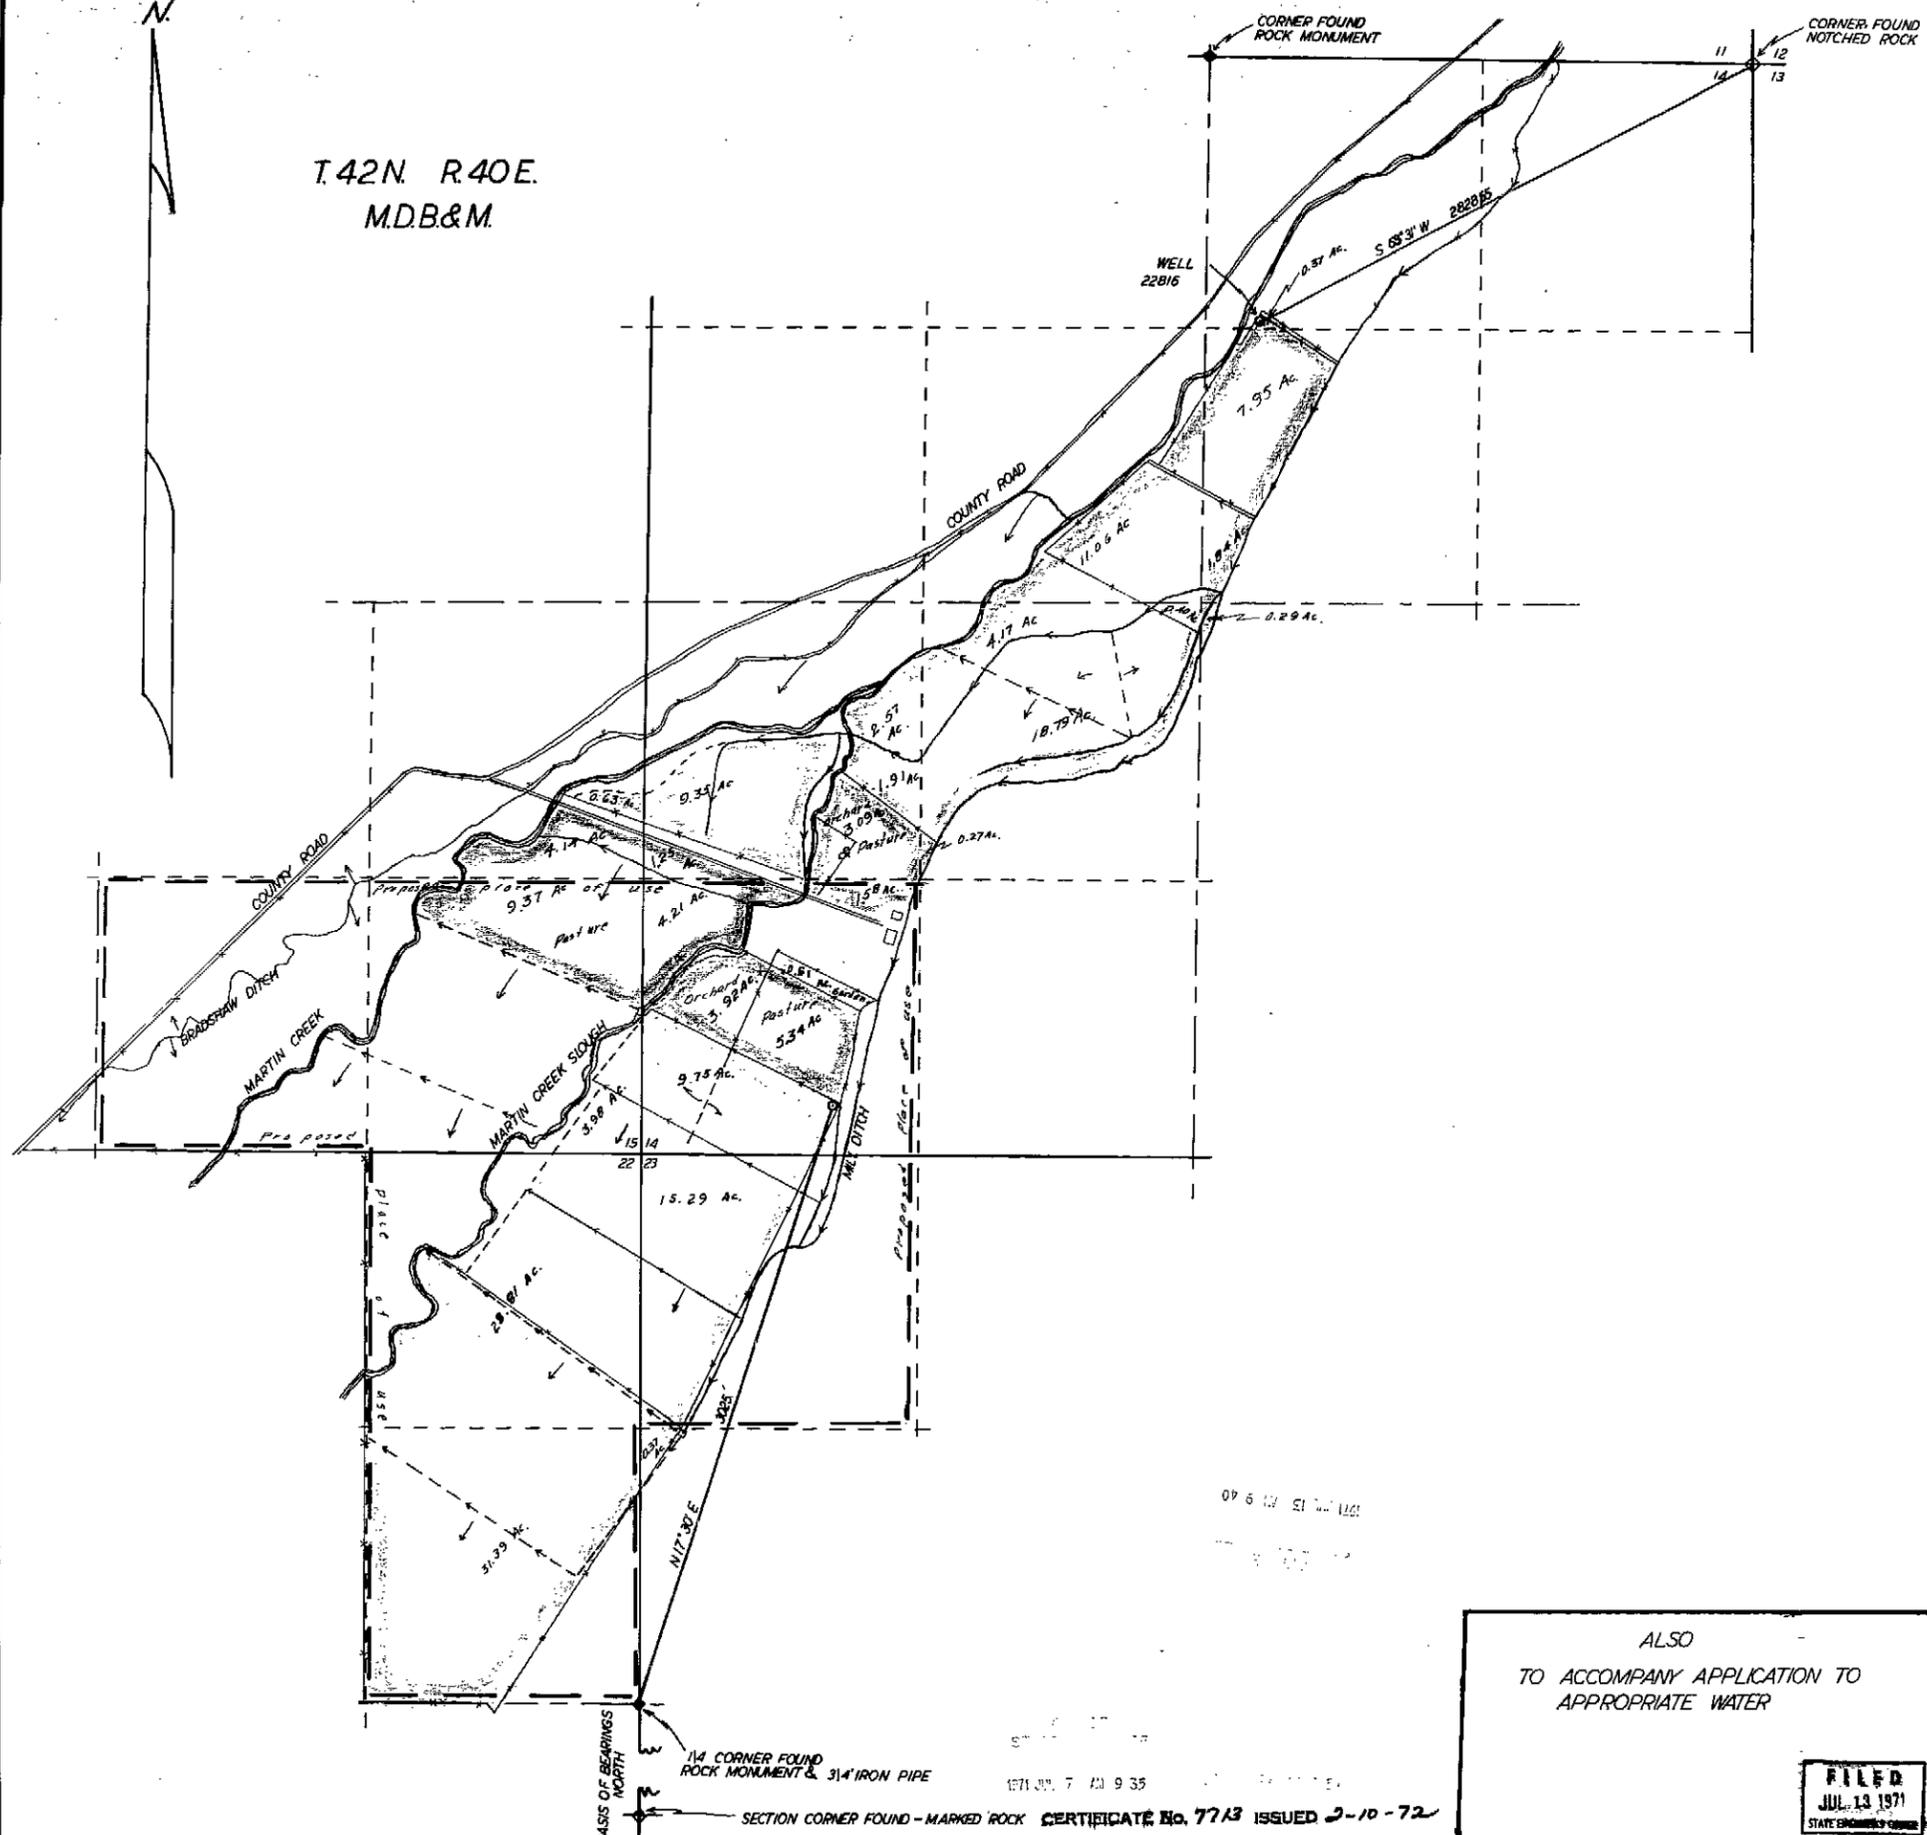


Section	Subdivision	Township	Range	Acres	Culture
22	SE 1/4 NE 1/4	42N	40E	31.39	Alfalfa
"	NE 1/4 NE 1/4	"	"	28.81	"
23	SW 1/4 NW 1/4	"	"	0.37	"
"	NW 1/4 NW 1/4	"	"	15.29	"
15	SE 1/4 SE 1/4	"	"	9.37	Pasture
"	"	"	"	3.98	Alfalfa
"	NE 1/4 SE 1/4	"	"	4.14	Pasture
14	SW 1/4 SW 1/4	"	"	9.75	Alfalfa
"	"	"	"	9.55	Pasture
"	"	"	"	3.50	Orchard
"	"	"	"	0.81	Garden
"	NW 1/4 SW 1/4	"	"	13.83	Alfalfa
"	"	"	"	4.34	Pasture & Orchard
"	NE 1/4 SW 1/4	"	"	0.27	"
"	"	"	"	23.36	Alfalfa
"	SE 1/4 NW 1/4	"	"	11.06	"
"	NW 1/4 SE 1/4	"	"	2.29	"
"	SW 1/4 NE 1/4	"	"	9.79	"
"	NW 1/4 NE 1/4	"	"	0.87	"
15	NE 1/4 SE 1/4	"	"	0.63	"
Total				182.90	

STATE OF NEVADA S.S.
 COUNTY OF HUMBOLDT S.S.
 I, J.R. CALDWELL, BEING FIRST DULY SWORN, DEPOSE AND SAY THAT THIS MAP HAS BEEN CORRECTLY DRAWN TO THE DESIGNATED SCALE FROM FIELD NOTES OF A SURVEY MADE BY ME (OR UNDER MY SUPERVISION AND DIRECTION), ON THE 14th DAY OF April, 1971 THAT IT TRULY AND ACCURATELY REPRESENTS THE PROPOSED LOCATION AND EXTENT OF THE WORKS USED TO DIVERT WATER FROM Underground IN Humboldt COUNTY BY Robert A. & Georgene Cassinelli FOR Irrigation & Domestic PURPOSES UNDER APPLICATION NO. 22816. THAT THE POINT OF DIVERSION, THE LOCATION, SIZE OF THE DIVERTING CHANNEL, LOCATION AND DESCRIPTION OF ALL MEASURING DEVICES, THE LOCATION AND EXTENT OF LANDS OWNED OR CONTROLLED BY THE APPLICANT UPON WHICH WATER APPLIED FOR UNDER APPLICATION NO. 22816 IS USED, TOGETHER WITH THE AREA AND KIND OF CULTURE IN EACH 40-ACRE SUBDIVISION, AND THE LOCATION AND NAMES OF ALL OTHER WORKS OR STREAMS WHICH ARE CROSSED BY OR CONNECTED WITH SAID WORKS ARE FULLY AND CORRECTLY DESIGNATED THEREON.

J.R. Caldwell
 STATE WATER RIGHT SURVEYOR



SUBSCRIBED AND SWORN TO BEFORE ME THIS 21st DAY OF April, 1971.

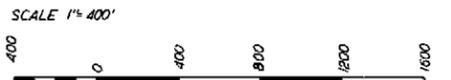

ALSO
 TO ACCOMPANY APPLICATION TO
 APPROPRIATE WATER

MAP
 TO ACCOMPANY PROOF
 OF BENEFICIAL USE
 UNDER APPLICATION NO. 22816
 BY Robert A. & Georgene Cassinelli
 FROM Underground
 IN Humboldt County, Nevada

FILED
 JUL 13 1971
 STATE ENGINEER'S OFFICE

41951 22816 FILE 26026091

SECTION CORNER FOUND - MARKED ROCK CERTIFICATE No. 7713 ISSUED 2-10-72

1/4 CORNER FOUND
 ROCK MONUMENT & 3/4" IRON PIPE
 BASIS OF BEARINGS
 NORTH

1971 JUL 7 10 9 35