


T. 16 N., R. 63 E., M.D.B. & M.

S. 89° 37' 20" W. (Basis of Bearings)

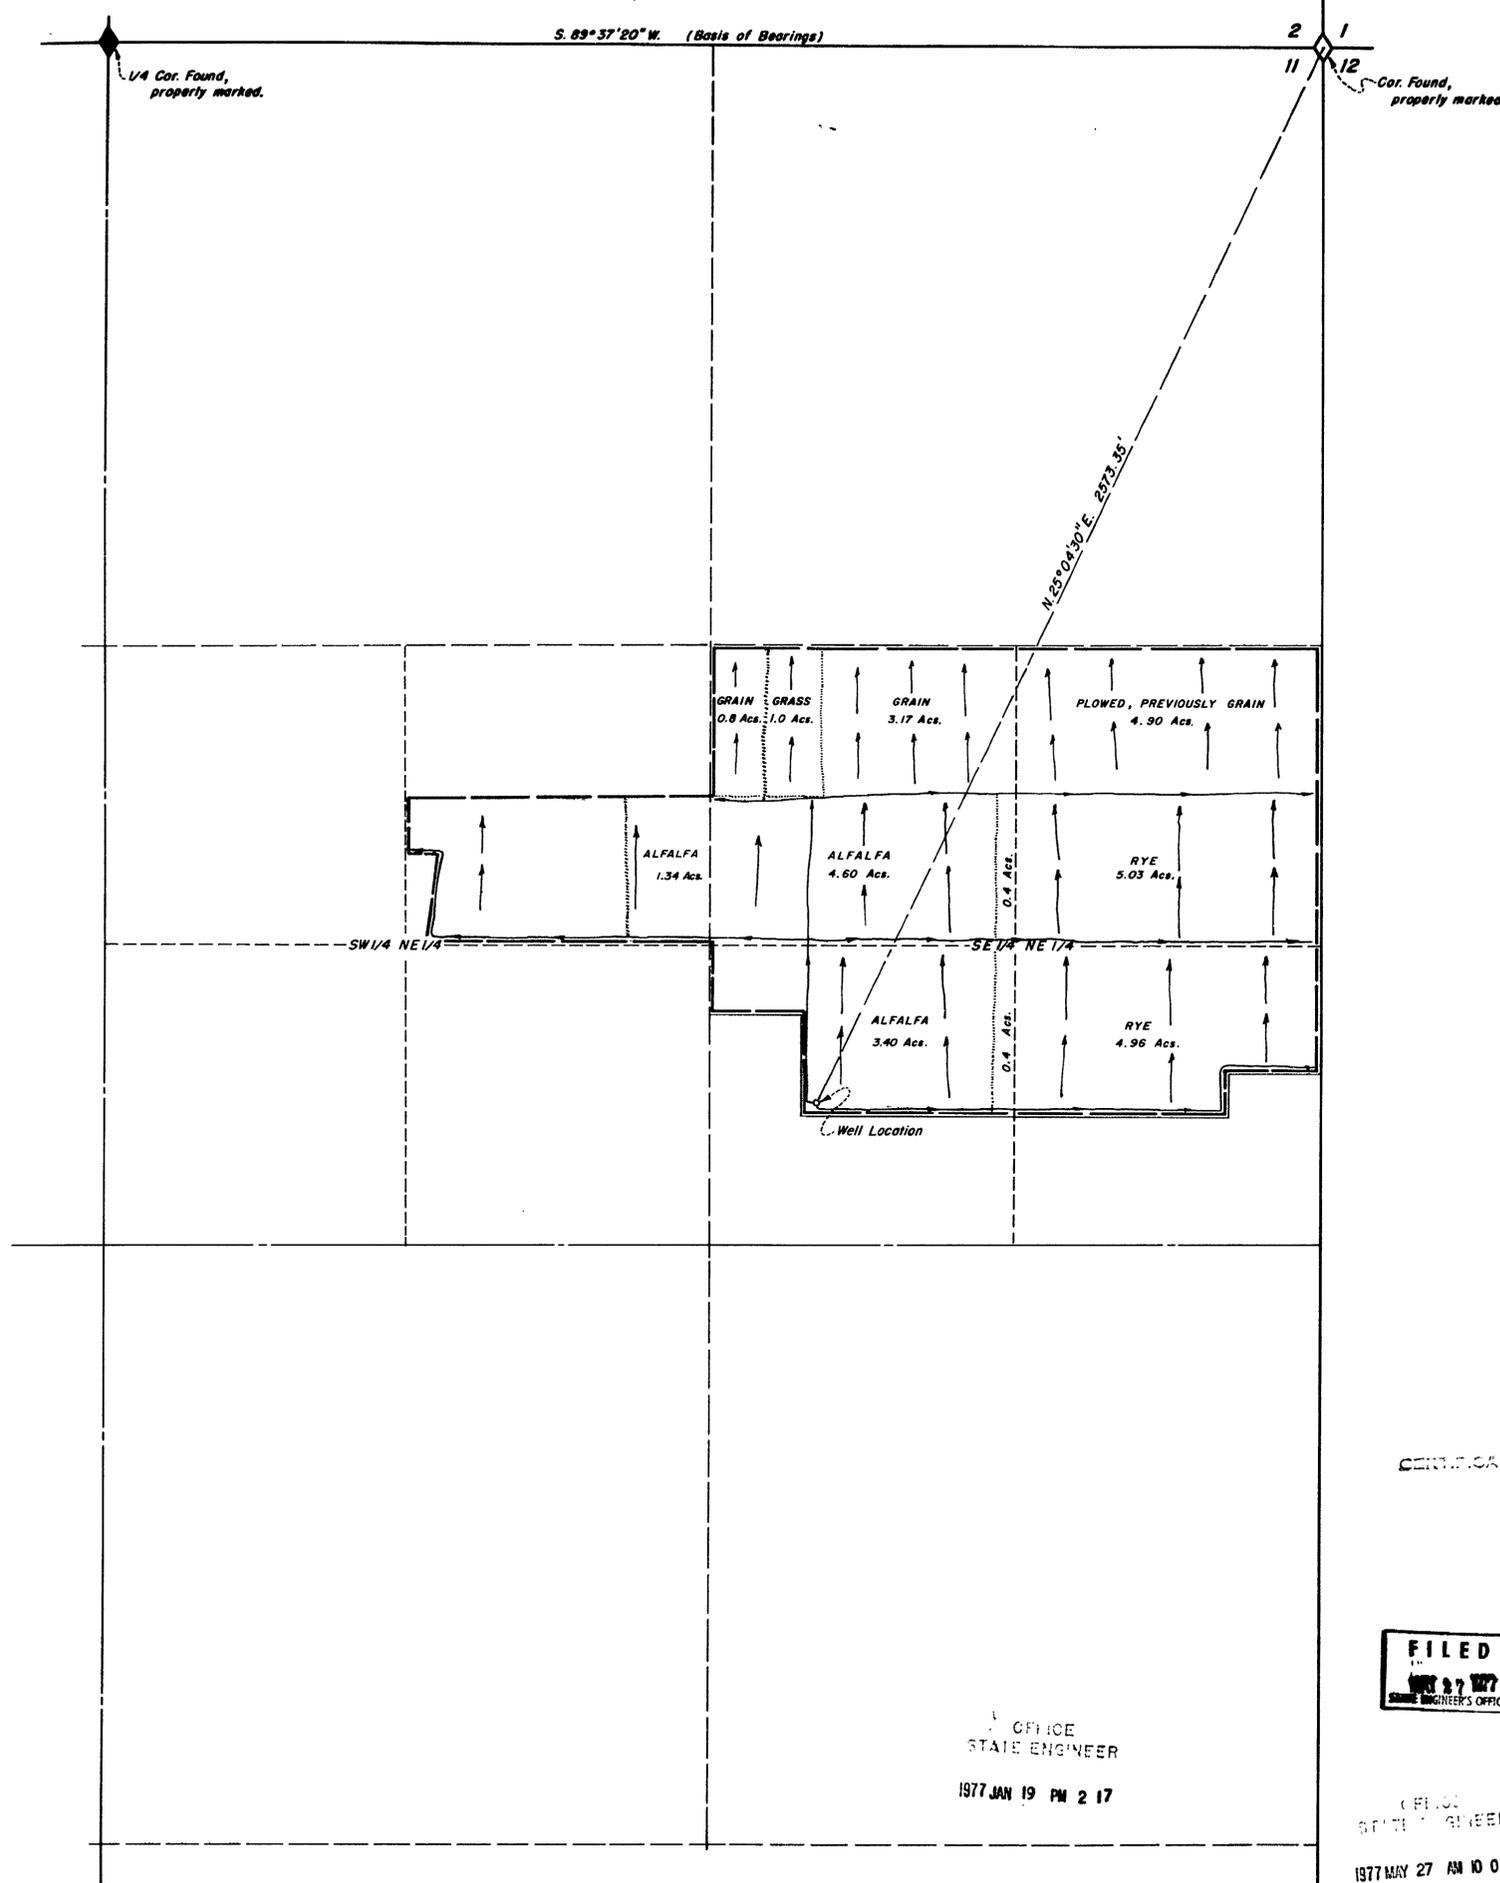

Section	Sub-division	Town-ship	Range	Cultivated acreage	Description of culture	Date of first culture
11	SE 1/4 NE 1/4	16 N.	63 E.	1.0 Acs.	Grass	
11	SE 1/4 NE 1/4	16 N.	63 E.	8.00 Acs.	Alfalfa	
11	SE 1/4 NE 1/4	16 N.	63 E.	10.79 Acs.	Rye	
11	SE 1/4 NE 1/4	16 N.	63 E.	8.87 Acs.	Grain	
11	SW 1/4 NE 1/4	16 N.	63 E.	1.34 Acs.	Alfalfa	
				Total	30.00 Acs.	


STATE OF NEVADA }
 County of White Pine } ss.
 I, Richard W. Forman, being first duly sworn, depose and say that this map, consisting of one sheet, has been correctly drawn to the designated scale from field notes of a survey made under my supervision and direction, between the 13th and 16th days of December, 1976; that it truly and correctly represents the proposed location and extent of the works used to divert water from underground sources in White Pine County, by Devon G. Bellander for irrigation and domestic purposes under Application No. 26153. That the point of diversion, the location, size of the diverting channel, location and description of all measuring devices, the location and extent of lands owned or controlled by the applicant upon which water applied for under Application No. 26153 is used, together with the area and kind of culture in each 40-acre subdivision, and the location and names of all other works or streams which are crossed by or connected with said works are fully and correctly designated thereon.

Richard W. Forman
 State Water Right Surveyor


Subscribed and sworn to before me this 12th day of January, 1977.

Marcia Forman

Notary Public in and for White Pine County, Nevada.
 My commission expires 2/11/78

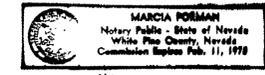

CERTIFICATE NO. 9172 ISSUED 1-10-78

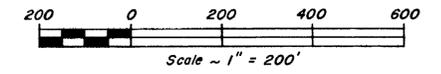

OFFICE
 STATE ENGINEER
 1977 JAN 19 PM 2 17

FILED
 STATE ENGINEER
 1977 MAY 27 AM 10 01

SURVEYED & MAPPED
 BY
 BOUNDY & FORMAN, INC.
 ELY, NEVADA
 JAN., 1977

MAP TO ACCOMPANY
 PROOF OF BENEFICIAL USE
 UNDER APPLICATION No. 26153
 FOR IRRIGATION & DOMESTIC
 BY DEVON G. BELLANDER
 FROM UNDERGROUND SOURCES

26153