



| SECTION | SUBDIVISION | TRACT | RANGE | ACREAGE | OF CULTURE | CULTURE |
|---------|---------------|-------|-------|---------|------------|---------|
| 36 | SE 1/4 SE 1/4 | 39H | 62E | 12 | Harvest | |
| | | | | | | |
| | | | | | | |
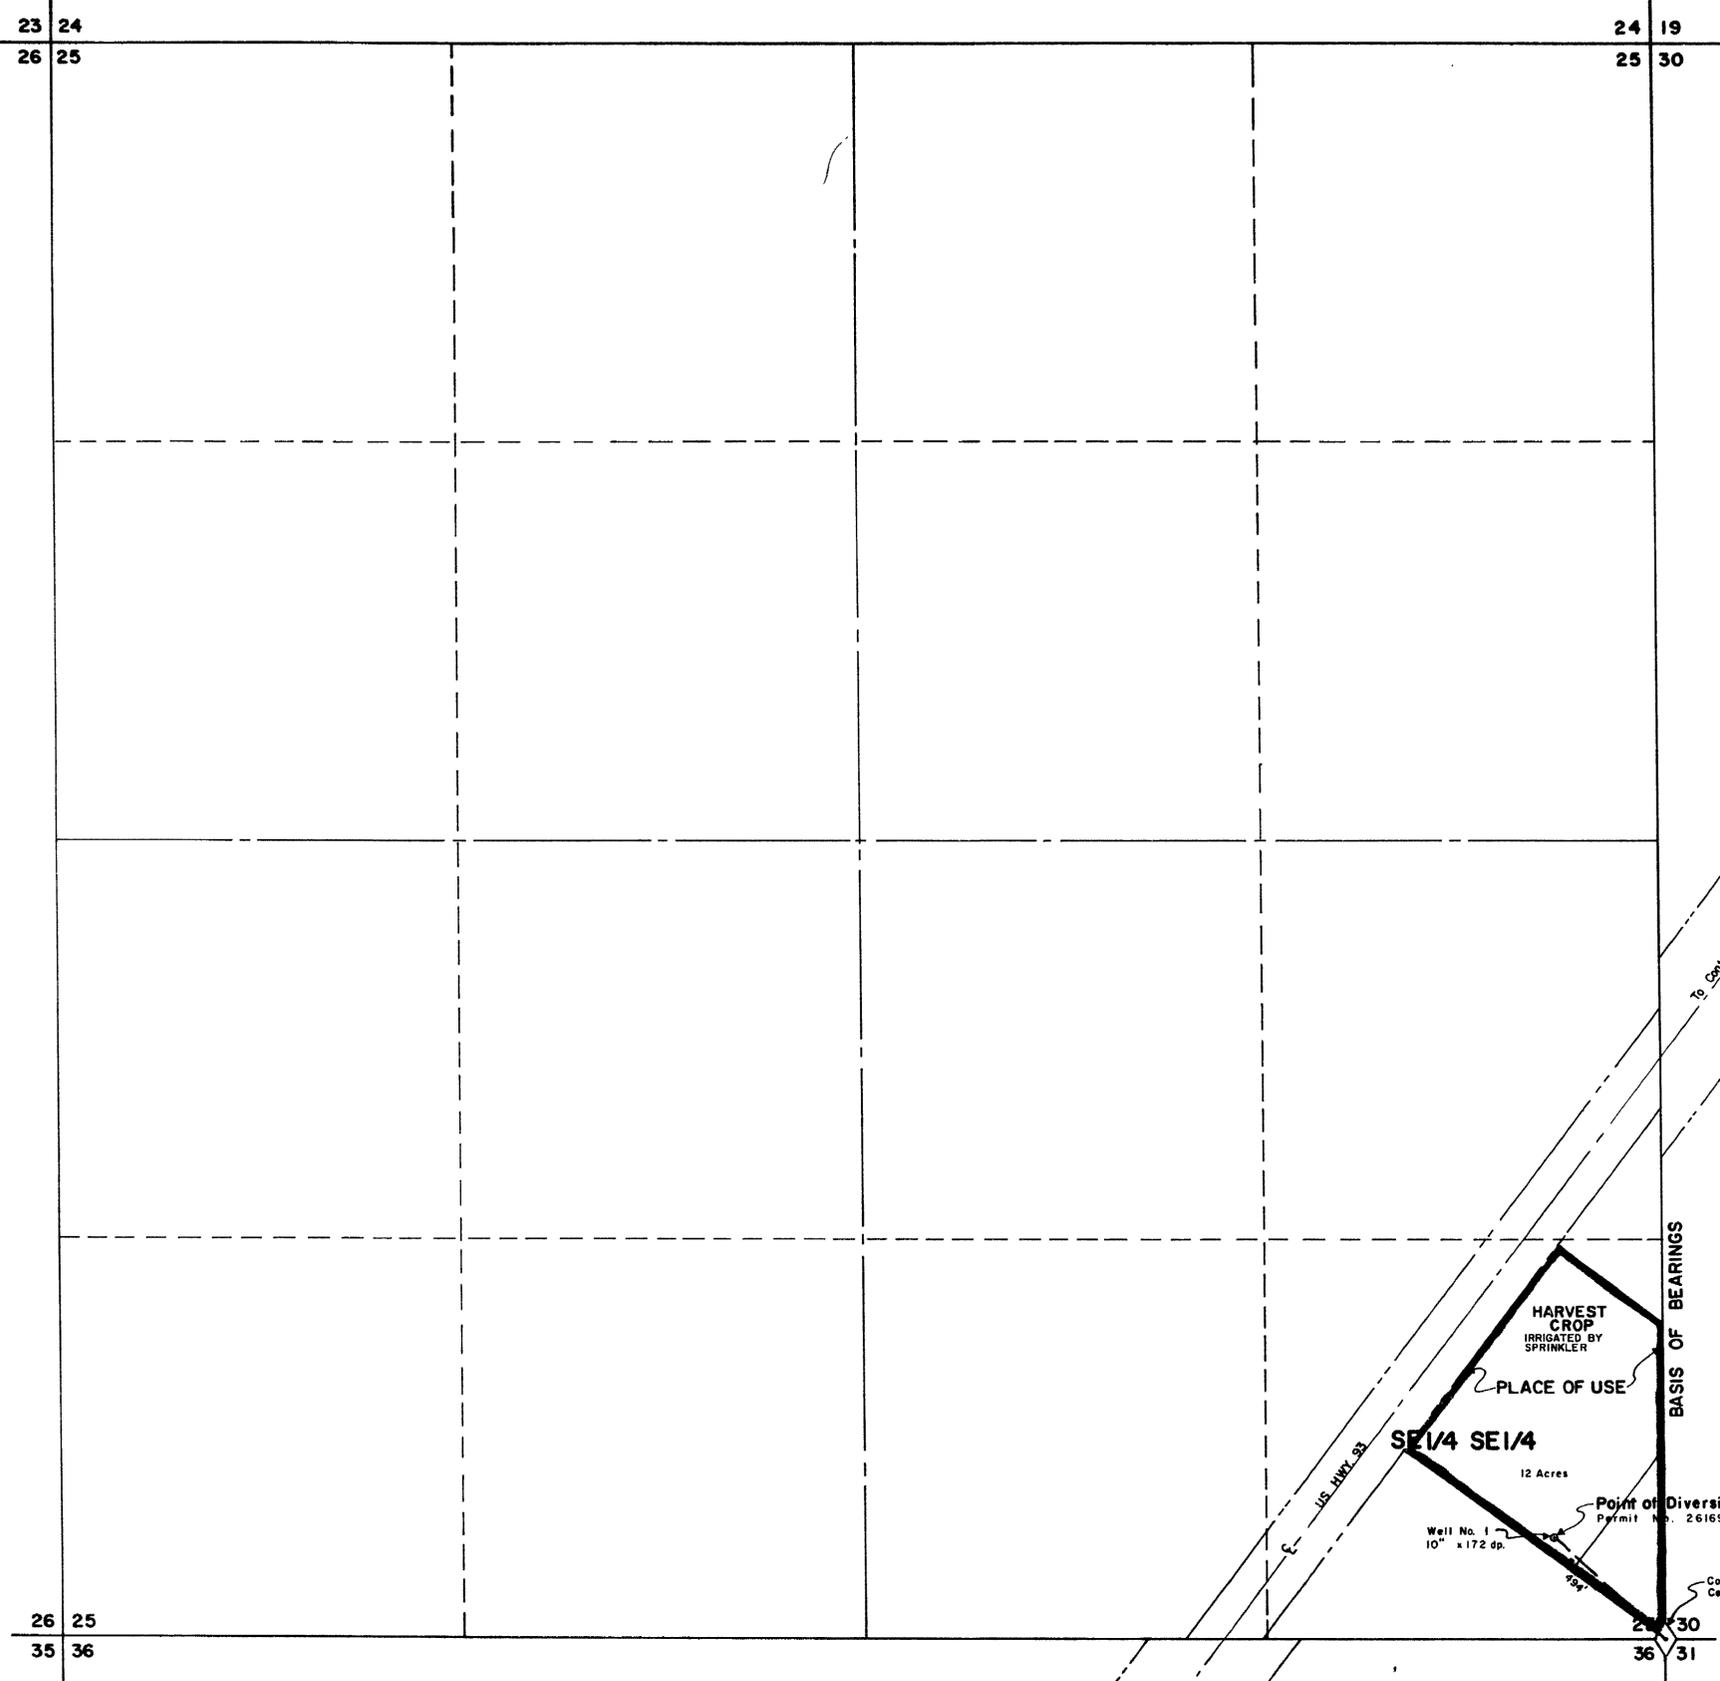


**T.38 N., R.62 E.,
M.D.B. & M.**



State of Nevada
County of Elko

I, William A. Nisbet being first duly sworn, depose and say that this map consisting of one sheet, has been correctly drawn to the designated scale from field notes of a survey made under my supervision and direction, on the 7th day of June, 1976, that it truly and correctly represents the proposed location and extent of the works used to divert water from an UNDERGROUND SOURCE, in ELKO COUNTY, by HELEN CRAIN & ARLENE CRAIN for irrigation & domestic purposes under Application No. 26169. That the point of diversion, the location, size of the diverting channel, location and description of all measuring devices, the location and extent of lands owned or controlled by the applicant upon which water applied for under Application No. 26169 is used, together with the area and kind of culture in each 40-acre subdivision, and the location and names of all other works or streams which are crossed by or connected with said works are fully and correctly designated thereon.

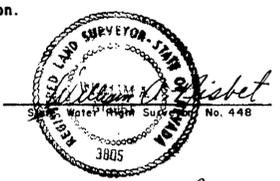

Subscribed and sworn to before me this 12th day of June, 1976.
Notary Public in and for Elko County, Nevada.

Georgia Bernadot

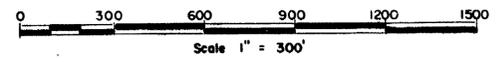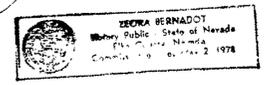

RECEIVED
JUN 17 1976
STATE ENGINEER'S OFFICE
ELKO OFFICE

MAP
TO ACCOMPANY PROOF OF BENEFICIAL
USE UNDER APPLICATION NO. 26169
FOR
BY **HELEN CRAIN & ARLENE CRAIN**
FROM
UNDERGROUND SOURCE

CERTIFICATE No. 8862 ISSUED 11-2-76

FILED
JUN 21 1976
STATE ENGINEER'S OFFICE

FILED
JUN 21 1976
STATE ENGINEER'S OFFICE

| NO. | DATE | DESCRIPTION | BY |
|-----|------|-------------|----|
| | | | |
| | | | |
| | | | |
| | | | |

CHILTON ENGINEERING W7601610
421 COURT STREET

26169