


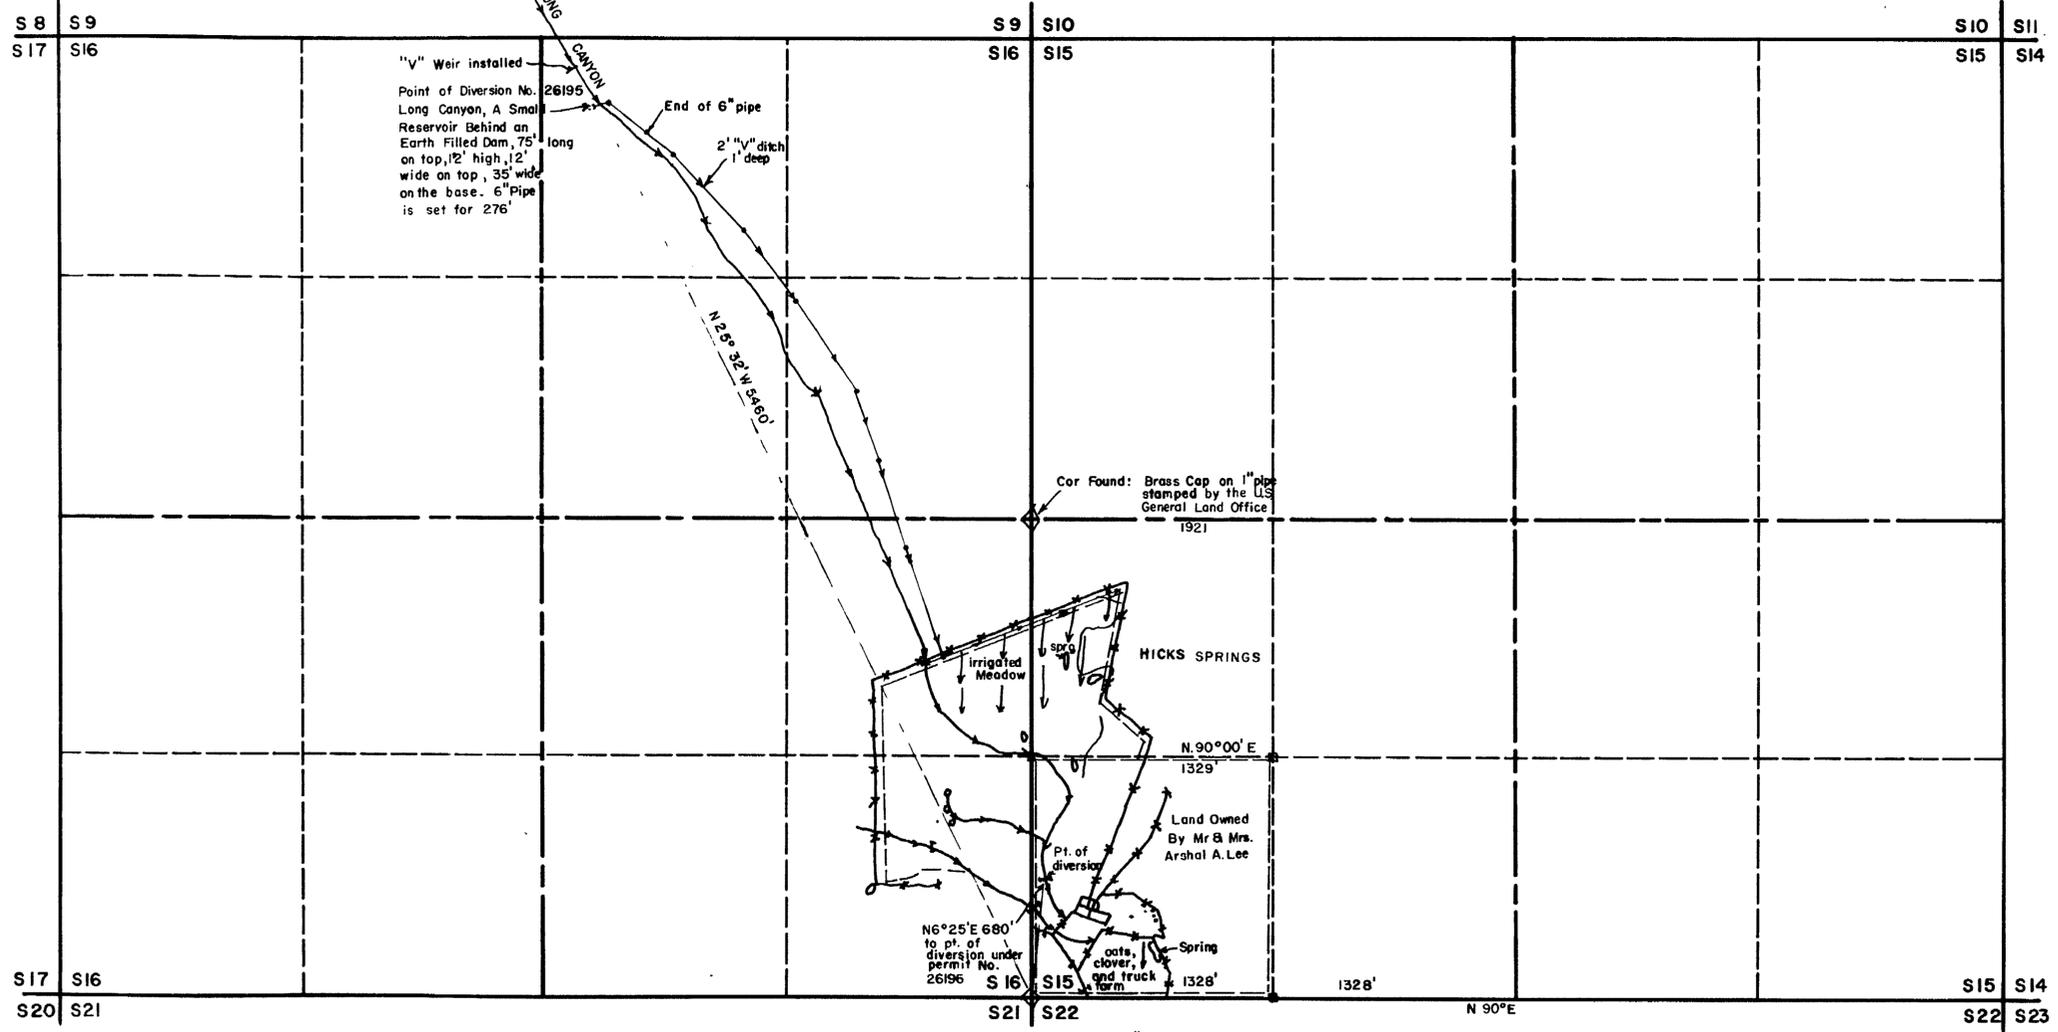

T. 12 N. R. 51 E. M. D. B. & M.

Cultural Map Tabulation						
Section	Sub-division	Town-ship	Range	Cultivated acreage	Description of Culture	Date of first culture
16	NE 1/4 SE 1/4	12 N	51 E	11.3 acres	Meadow Grass	May, 1974
16	SE 1/4 SE 1/4	12 N	51 E	14.3 acres	Meadow Grass	May, 1974
15	NW 1/4 SW 1/4	12 N	51 E	9.4 acres	Meadow Grass	May, 1974
15	SW 1/4 SW 1/4	12 N	51 E	3.0 acres	Veg. Garden	May, 1973
15	SW 1/4 SW 1/4	12 N	51 E	4.0 acres	Meadow Grass	May, 1973




STATE OF NEVADA }
 COUNTY OF NYE } SS
 I, Curtis W. Drollinger, being first duly sworn, depose and say that this map, consisting of 1 sheets, numbered from 1 to 1, inclusive, has been correctly drawn to the designated scale from field notes of a survey made by me, between the 23rd day of August, and the 31st day of August, 1974; that it truly and correctly represents the proposed location and extent of the works used to divert water from Hicks Springs and Long Canyon in Nye County, by Arshal A. Lee and Myrna F. Lee for irrigation and domestic purposes under Application Nos. 26195 and 26196. That the points of diversion, the locations, size of the diverting channel, location and description of all measuring devices, the location and extent of lands owned or controlled by the applicant upon which water applied for under Application Nos. 26195 and 26196 is used, together with the area and kind of culture in each 40-acre subdivision, and the location and names of all other works or streams which are crossed by or connected with said works are fully and correctly designated thereon.

Curtis W. Drollinger
 State Water Right Surveyor

Subscribed and sworn to before me
 this 2nd day of October, 1974.

Myrna F. Lee
 Notary Public in and for White Pine County, Nevada

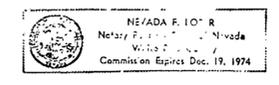

Basis of Bearings Solar Observation

Scale 1"=500'

26195 CERTIFICATE No. 8653 ISSUED 12-3-75
 26196 CERTIFICATE No. 8689 ISSUED 1-9-76

FILED
 OCT 8 1974
 STATE ENGINEER'S OFFICE

MAP
 To Accompany Proof of Beneficial Use Under
 Application Nos. 26195 & 26196
 For Irrigation & Domestic
 By Arshal A. Lee From Long Canyon &
 Hicks Springs
 Drawn By CWD
 Oct. 1974

26195 26196