

SECTION	SUBDIVISION	TOWNSHIP	RANGE	CULTIVATED ACREAGE	DESCRIPTION OF CULTURE	DATE FIRST CULTURE
34	SW 1/4 SW 1/4	34 N	56 E	9.3 Acs.		
Total Acreage				9.3 Acs.		

State of Nevada } s.s.
 County of Elko }

I, Mark Chilton, being first duly sworn, depose and say that this map, consisting of one sheet, has been correctly drawn to the designated scale from field notes of a survey made under my supervision and direction on the 30th day of August, 1971, that it truly and correctly represents the proposed location and extent of the works used to divert water from an **UNDERGROUND SOURCE**, in **ELKO COUNTY**, by **BERNIE W. MC CLENDON** for irrigation and domestic purposes. That the proposed point of diversion, the approximate location and size of the diverting channel, all reservoirs or basins, the location and names of all other works which will cross or connect with the proposed works, and the boundary of all lands, showing by 40-acre subdivisions the areas proposed to be irrigated, are fully and correctly designated thereon.



Mark Chilton
 State Water Right Surveyor No. 278

Subscribed and sworn to before me this 30th day of August, 1971.
 Notary Public in and for Elko County, Nevada.


Gene Burnadit
 Notary Public State of Nevada
 Commission Expires July 1, 1974

LEGEND

- Section Corner Found or Set
- 1/4 Section Corner Found or Set


NOTES

Basis of Bearings West Line Sec. 34, T. 34 N., R. 56 E., M. D. B. & M.

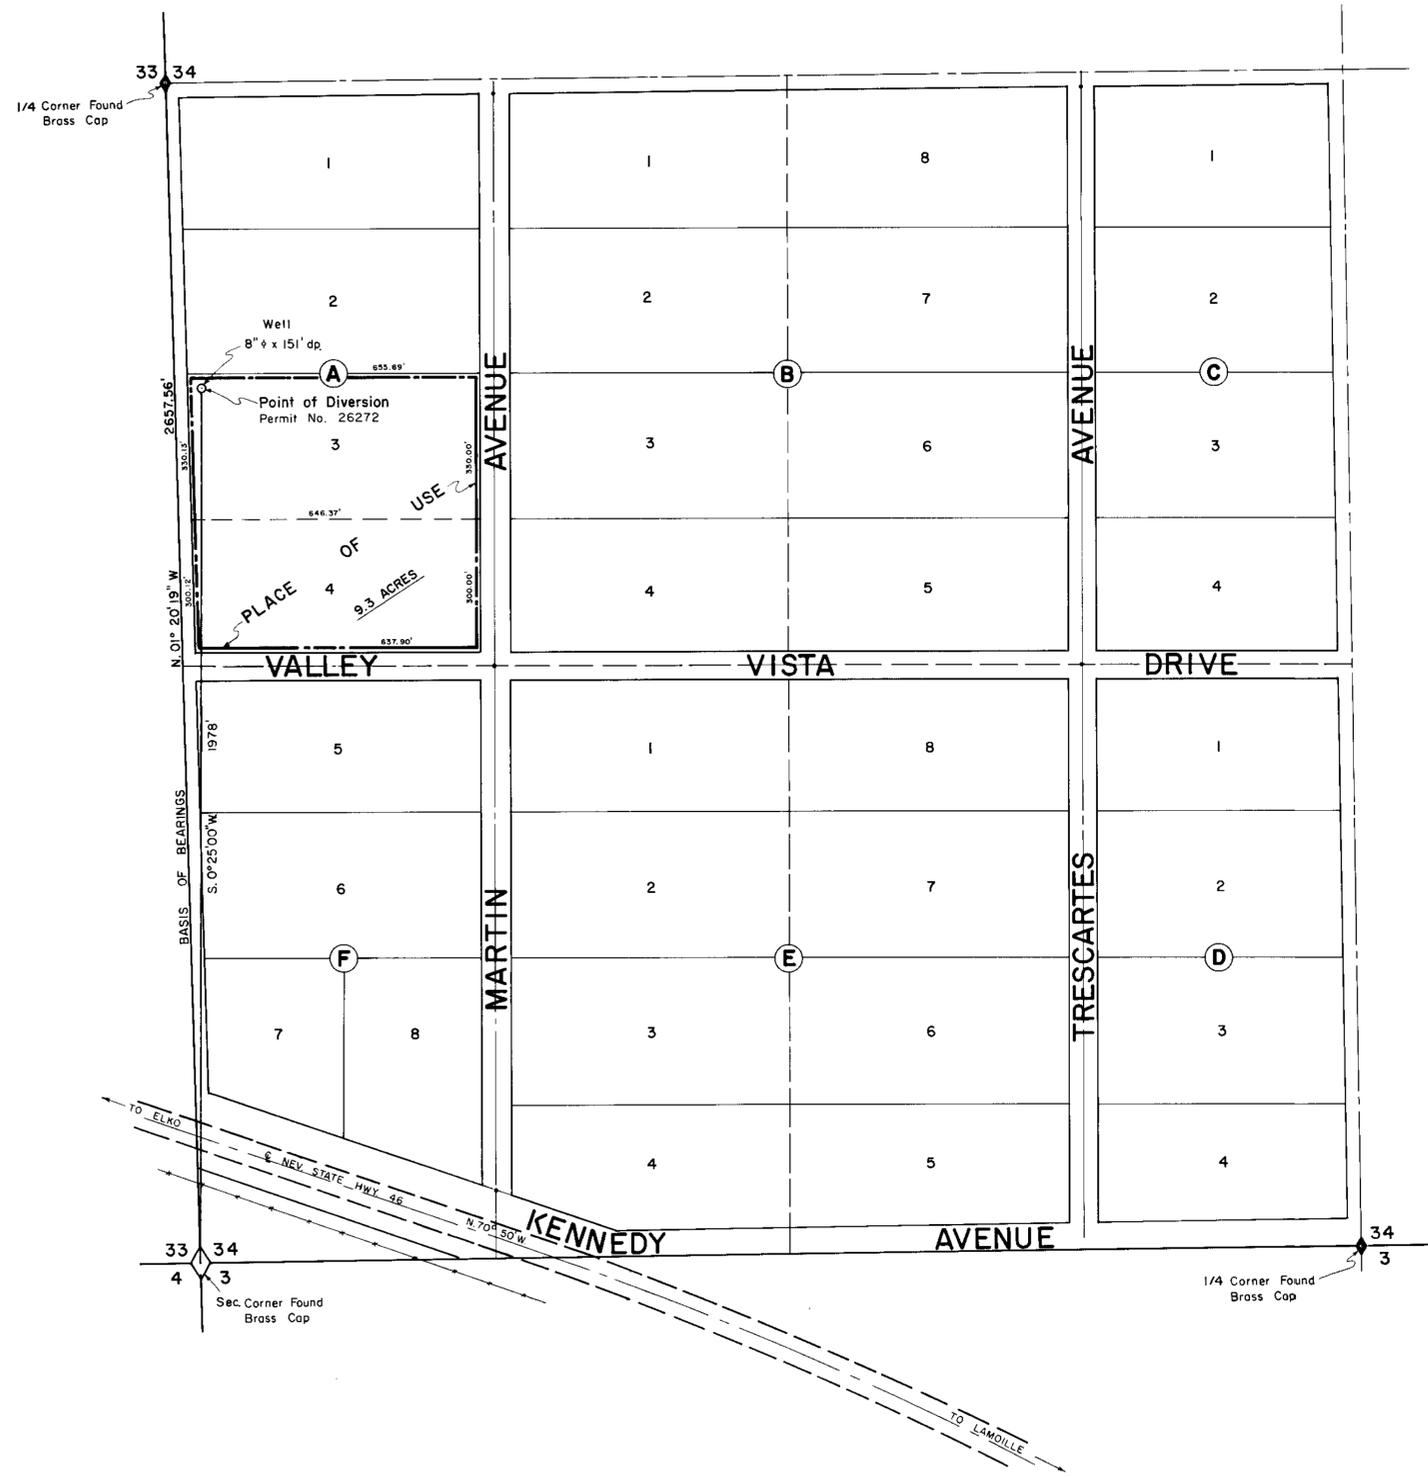

N

SW 1/4 SEC. 34
 T. 34 N., R. 56 E.
 M. D. B. & M.

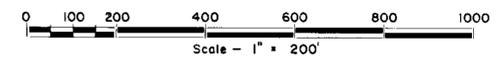

CERTIF: 8426 SUBD 2-4-75

FILED
 SEP 17 1971
 STATE ENGINEER'S OFFICE

NO.	BY	DATE	DESCRIPTION	CHK'D.	APP'D.
REVISIONS					
DRAWN BY K.W.O.					
APPROVED BY M.C.					
JOB NO. 2129 - 01					
DATE SEPT., 1971					

MAP

TO ACCOMPANY APPLICATION TO
 APPROPRIATE WATER
 FOR IRRIGATION & DOMESTIC
 BY **BERNIE W. MC CLENDON**
 FROM **UNDERGROUND SOURCE**

CHILTON ENGINEERING W71010 0
 421 COURT STREET ELKO, NEVADA

26272