


Sect.	Subdivision	Township	Range	cultivated acreage	description of culture
20	SW SE	27N	46E	0.9	Meadow Hay
	SE SE			4.4	
	NW SE			0.0	
	NE SE			0.0	
	SW SW			0.0	
20	SE SW			0.0	
29	NW NW			0.0	
	NE NW			0.8	
	SW NW			0.0	
	SE NW			6.4	
	NW NE			32.8	
	NE NE			39.2	
	SW NE			16.0	
29	SE NE	27N	46E	14.8	Meadow Hay

TOTAL 115.3 ACRES

T27N R46E  
MDB&M

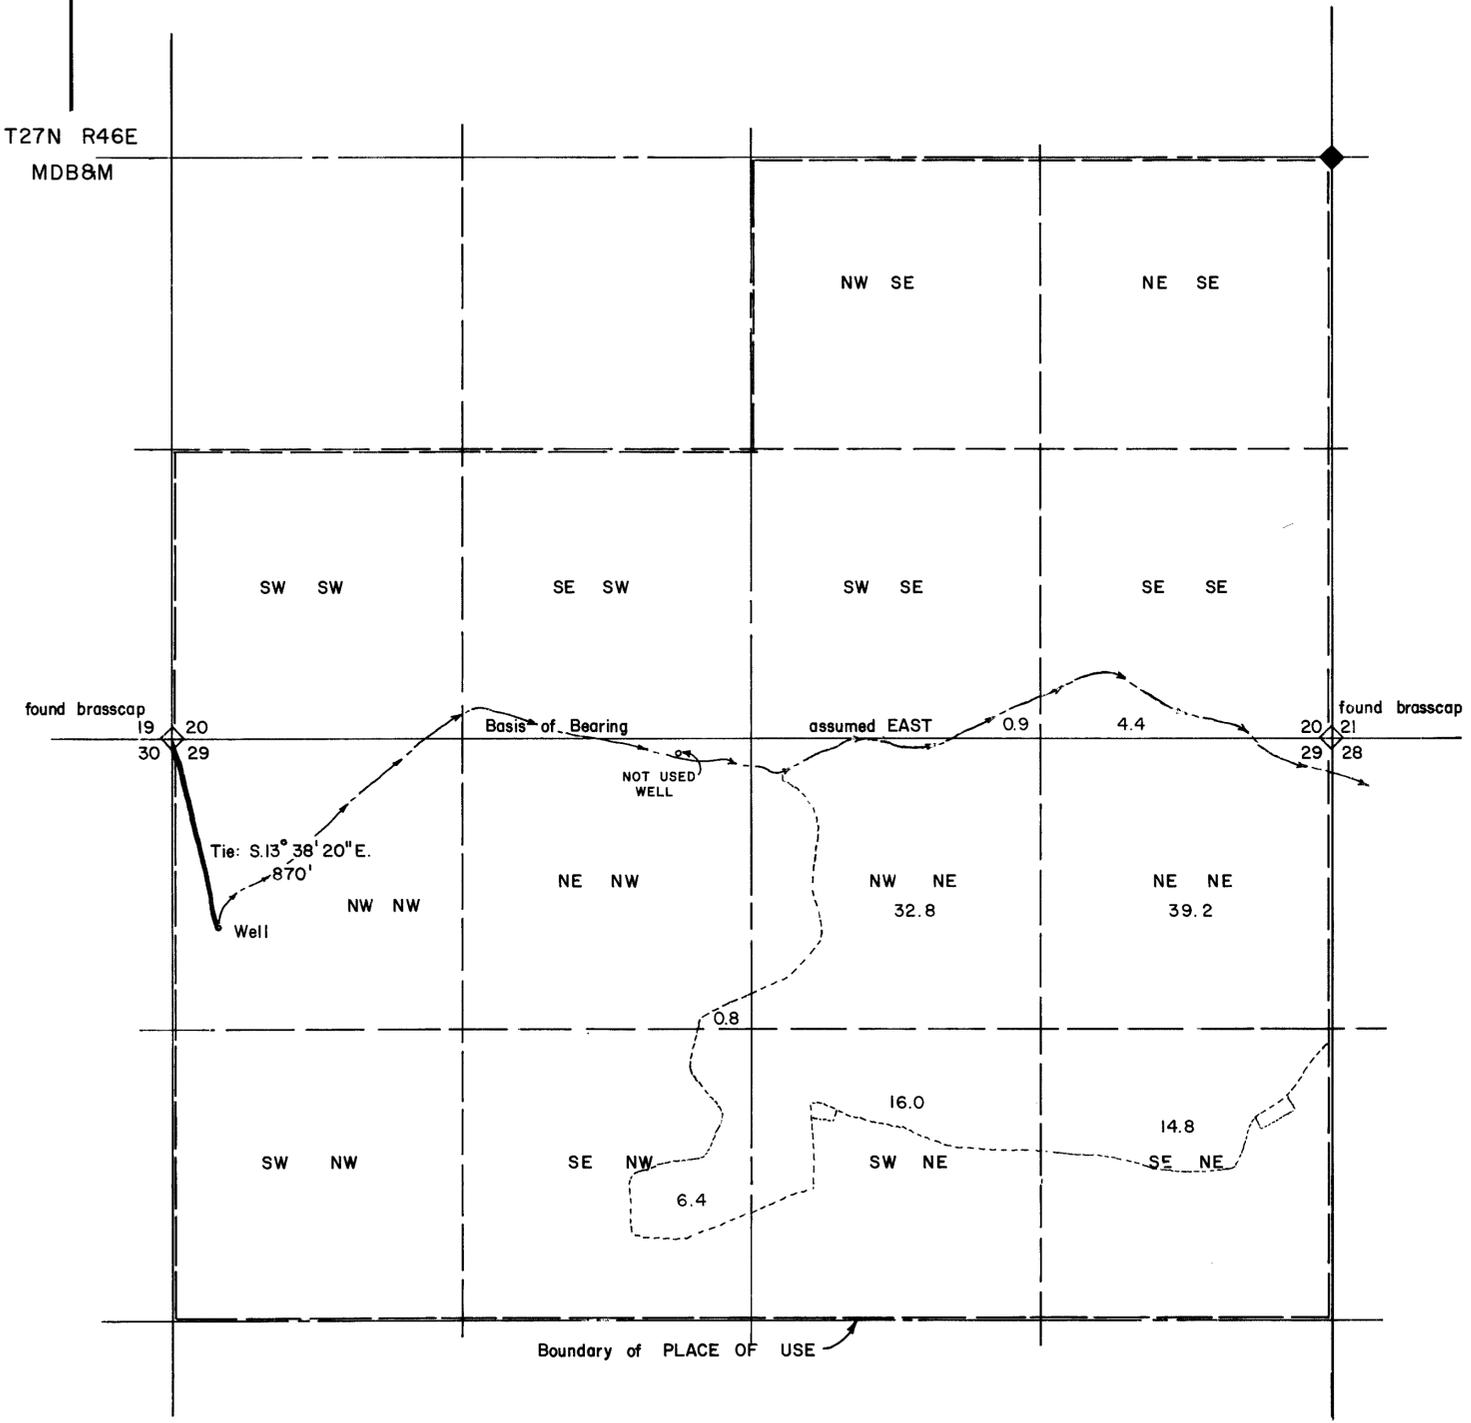



State of Nevada }  
County of Elko } ss.

I, ROBERT H. BABB, be first duly sworn, depose and say that this map, consisting of 1 sheet, has been correctly drawn to the designated scale from field notes of a survey made by me on the 21st day of November, 1976; that it truly and correctly represents the location and extent of the works used to divert water from an underground source, in LANDER COUNTY, by JOHN FILIPPINI for IRRIGATION purposes under Application No. 26304. That the point of diversion, the location, size of the diverting channel, location and description of all measuring devices, the location and extent of lands owned or controlled by the applicant upon which water applied for under Application No. 26304 is used, together with the area and kind of culture in each 40-acre subdivision, and the location and names of all other works or streams which are crossed by or connected with said works are fully and correctly designated thereon.

*Robert H. Babb*  
State Water Right Surveyor No. 356

Subscribed and sworn to before me this 19th day of November, 1976

*Patty K. Helwick*  
Notary Public in and for Elko County, Nevada

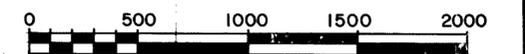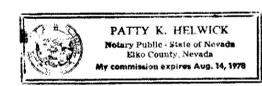

SCALE 1"=400'

66301 CERTIFICATE NO. 17962 ISSUED 5/12/77  
66461 CERTIFICATE NO. 16049 ISSUED 03-19-02

CERTIFICATE No. 9247 ISSUED 8-30-76  
66461 CERTIFICATE No. 16049 ISSUED 03-19-02

FILED  
NOV 23 1976  
STATE ENGINEER'S OFFICE



**MAP**  
to Accompany Proof of Beneficial Use  
Under Application No 26304  
for IRRIGATION  
by JOHN FILIPPINI  
from an underground source  
Robert H. Babb engineering, surveying & drafting  
RR 1 BOX 166AA Manhattan, Montana 59741

66461 66301 26304