

Section	Subdivision	Township	Range	Acreage	Culture
29	NE1/4 NE1/4	26N	43E	39.96	Alfalfa
29	NW1/4 NE1/4	26N	43E	40.13	Alfalfa
29	SW1/4 NE1/4	26N	43E	40.87	Alfalfa
29	SE1/4 NE1/4	26N	43E	39.78	Alfalfa
29	NE1/4 SE1/4	26N	43E	39.61	Alfalfa
29	NW1/4 SE1/4	26N	43E	40.27	Alfalfa
29	SW1/4 SE1/4	26N	43E	38.10	Alfalfa
29	SE1/4 SE1/4	26N	43E	39.55	Alfalfa

TOTAL 318.27 Acres
 & Original Notes
 See Page 10 of 11
 1/27/78

State of Nevada }
 County of Humboldt } S.S.

I, Robert N. Caldwell, being first duly sworn, depose and say that this map, consisting of one sheets, numbered from 1 to one, inclusive, has been correctly drawn to the designated scale from field notes of a survey made by me, (or under my supervision and direction) between the 26th day of October, and the 26th day of October 1978; that it truly and correctly represents the location and extent of the works used to divert water from underground, in Lander County, by Lerner O. and Georgia I. Roberts for irrigation purposes under application no. 26417. That the point of diversion, the location and size of the diverting channel, location and description of all measuring devices, the location and extent of lands owned or controlled by the applicant upon which water applied for under application no. 26417 is used, together with the area and kind of culture in each 40-acre subdivision, and the location and names of all other works or streams which are crossed by or connected with said works are fully and correctly designated thereon.

Robert N. Caldwell
 State Water Right Surveyor No. 468

Subscribed and sworn before me this 27th day of Nov. 1978.

Robert J. Caldwell

CERTIFICATE NO. 7946 ISSUED 4-6-84

FILED
 STATE OF NEVADA



Scale 1" = 400'

400 0 400 800 1200 1600

MAP
 To Accompany Proof of Beneficial Use
 Under Application No. 26417
 For Irrigation (See Note)
 From Underground 18737
 By Lerner O. & Georgia I. Roberts

Desert - Mountain Surveying Company
 510 Melarkey St. Winnemucca, Nevada
 (702) 623-5340

Lander County Nevada

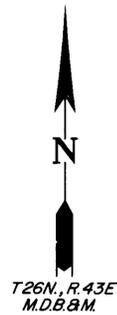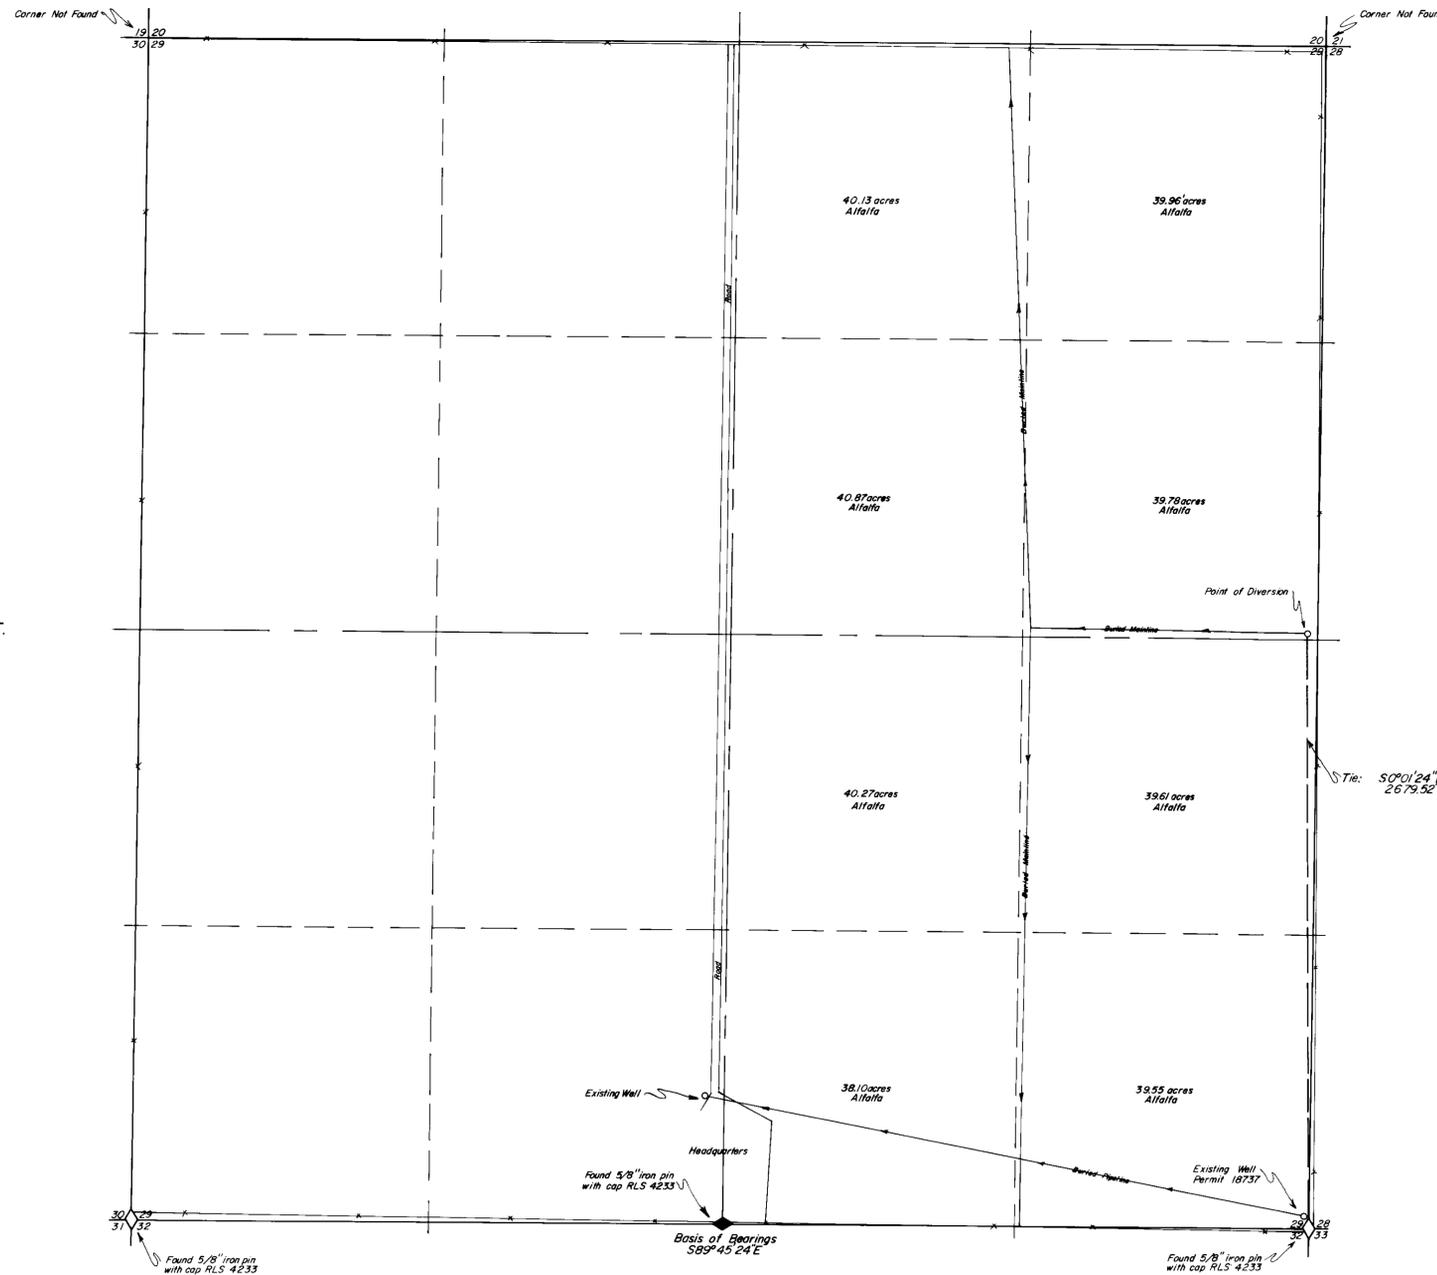

T26N., R.43E.
 M.D.B.M.

72628

26417