

CULTURAL MAP TABULATION

SECTION	SUBDIVISION	TOWNSHIP	RANGE	CULTIVATED ACRES	DESCRIPTION OF CULTURE	DATE OF FIRST CULTURE
3	LOT 1	T11N	R33E	7.39 ACRES	PASTURE	JUNE 1988
"	LOT 2	"	"	8.16 ACRES	"	"
"	LOT 3	"	"	5.24 ACRES	"	"
"	LOT 4	"	"	6.25 ACRES	"	"
"	SE 1/4 - NE 1/4	"	"	31.83 ACRES	"	"
"	SW 1/4 - NE 1/4	"	"	30.69 ACRES	"	"
"	SE 1/4 - NW 1/4	"	"	28.19 ACRES	"	"
"	SW 1/4 - NW 1/4	"	"	30.37 ACRES	"	"
"	NE 1/4 - SE 1/4	"	"	6.61 ACRES	"	"
"	NW 1/4 - SE 1/4	"	"	6.31 ACRES	"	"
"	NE 1/4 - SW 1/4	"	"	5.27 ACRES	"	"
"	NW 1/4 - SW 1/4	"	"	5.69 ACRES	"	"

STATE OF NEVADA }
COUNTY OF NYE } ss


I, LOWELL D. EMERY, BEING FIRST DULY SWORN, DEPOSE AND SAY THAT THIS MAP CONSISTING OF ONE SHEET HAS BEEN CORRECTLY DRAWN TO THE DESIGNATED SCALE FROM FIELD NOTES OF A SURVEY MADE BY ME BETWEEN THE 16TH AND 17TH DAYS OF DEC. 1988 THAT IT TRULY AND CORRECTLY REPRESENTS THE LOCATION AND EXTENT OF THE WORKS USED TO DIVERT WATER FROM AN UNDERGROUND SOURCE IN NYE COUNTY BY:

GARY P. - ROBIN ARMSTRONG
APPLICANT


FOR IRRIGATION PURPOSES UNDER PERMIT NO. 26476 THAT THE POINT OF DIVERSION THE LOCATION SITE AND GRADES OF THE DIVERTING CHANNEL LOCATION AND DESCRIPTION OF ALL MEASURING DEVICES THE LOCATION AND EXTENT OF LANDS OWNED OR CONTROLLED BY THE APPLICANT UPON WHICH WATER APPLIED FOR UNDER PERMIT NO. 26476 ARE USED TOGETHER WITH THE AREA AND KIND OF CULTURE IN THE 40 ACRE DIVISION AND THE LOCATION AND NAME OF ALL OTHER WORKS OR STREAMS WHICH ARE CROSSED BY OR CONNECTED WITH SAID WORKS ARE FULLY AND CORRECTLY DESIGNATED THEREON

Lowell D. Emery
LOWELL D. EMERY SWRS 536


SUBSCRIBED AND SWORN TO BEFORE ME THIS 15th DAY OF FEBRUARY 1989 NOTARY PUBLIC IN AND FOR CHURCHILL CO. NEVADA

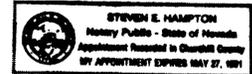


Steven E. Hampton
NOTARY PUBLIC

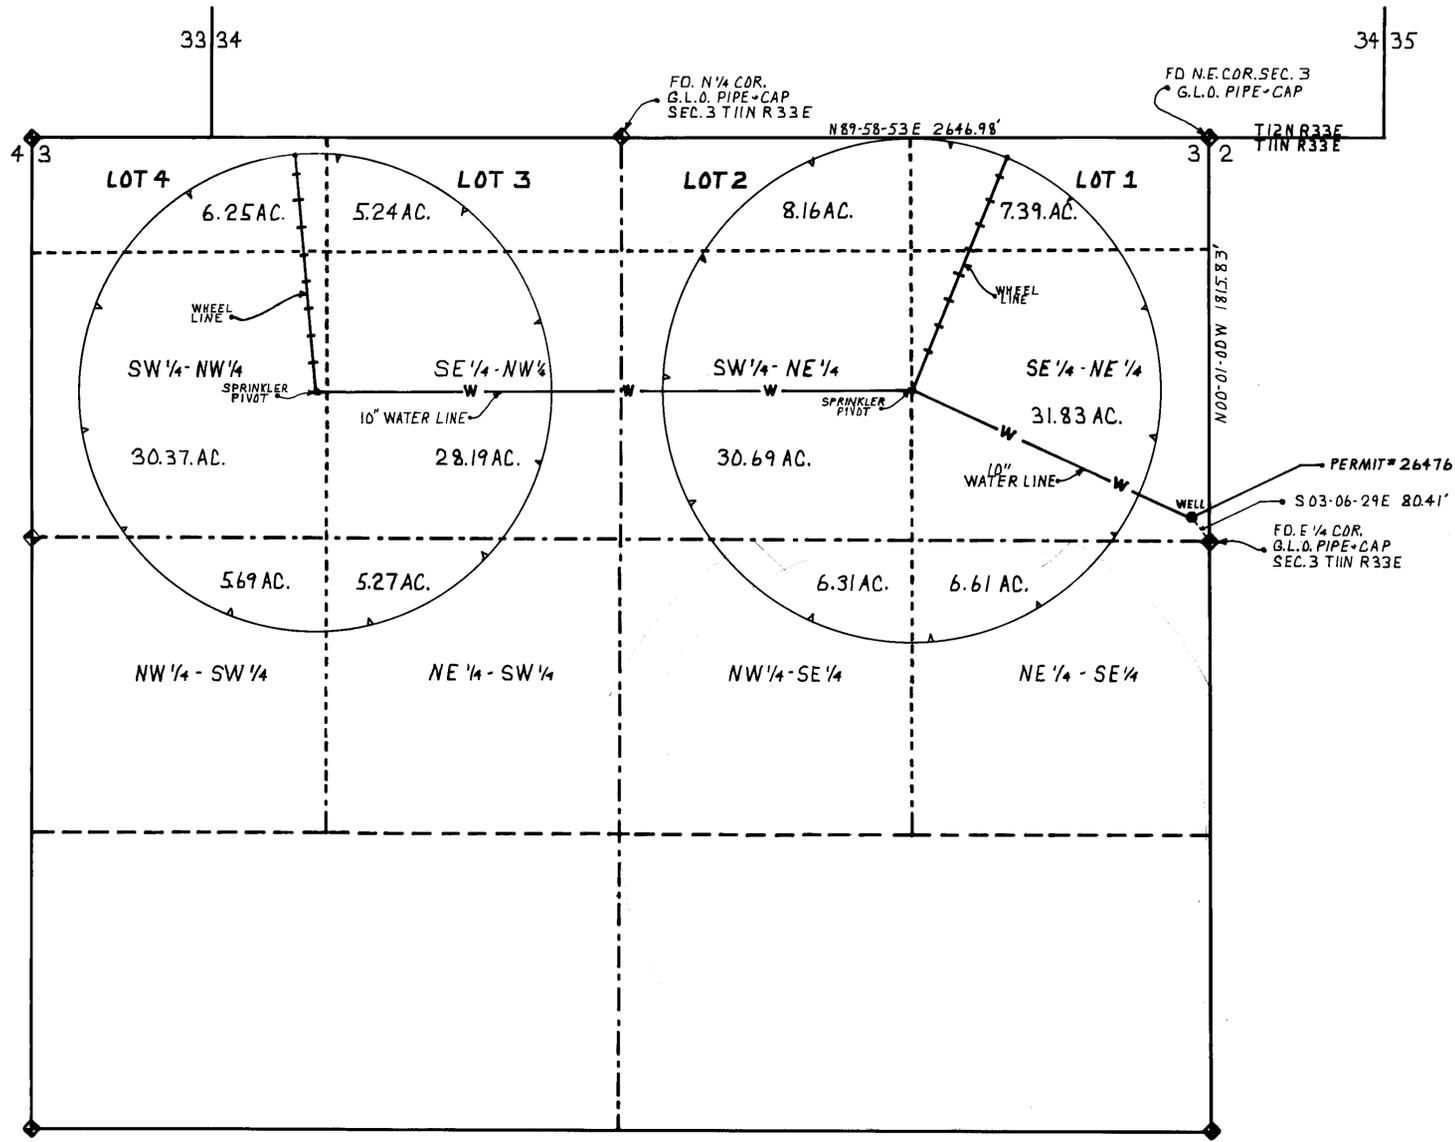

BASIS OF BEARING
G.L.D. N00°-D1-D0W EAST LINE SE 1/4 - NE 1/4
SEC. 3, T11N, R. 33 E., MDB1M

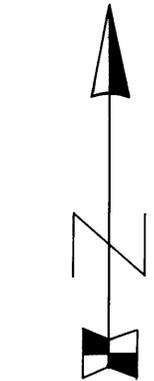

SCALE: 1" = 400'

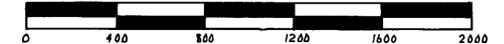

CERTIFICATE NO. 26476 ISSUED 3-29-89

STATE ENGINEER'S OFFICE
89 FEB 21 P2:12

FILED
FEB 21 1989
STATE ENGINEER'S OFFICE

EMERY & ASSOCIATES
MAP TO ACCOMPANY PROOF OF
BENEFICIAL USE UNDER PERMIT NO.
26476 FOR IRRIGATION USE
BY: GARY P. - ROBIN ARMSTRONG
FROM: UNDERGROUND SOURCE
DRAWN BY: DANA R. EMERY
DATE: FEBRUARY 8, 1989
SCALE: 1" = 400 FT.
SURVEYED BY: LOWELL D. EMERY SWRS 536
P.O. BOX 84
FALLON NV. 89406

86899 26476