


Cultural Map		Tabulation		Cultivated Acres	Description of Culture
Section	Subdivision	Town	Range		
17	SE NE	32N	45E	20.86	Meadow Hay
17	NE SE	32N	45E	13.08	Meadow Hay
TOTAL				33.94	acres

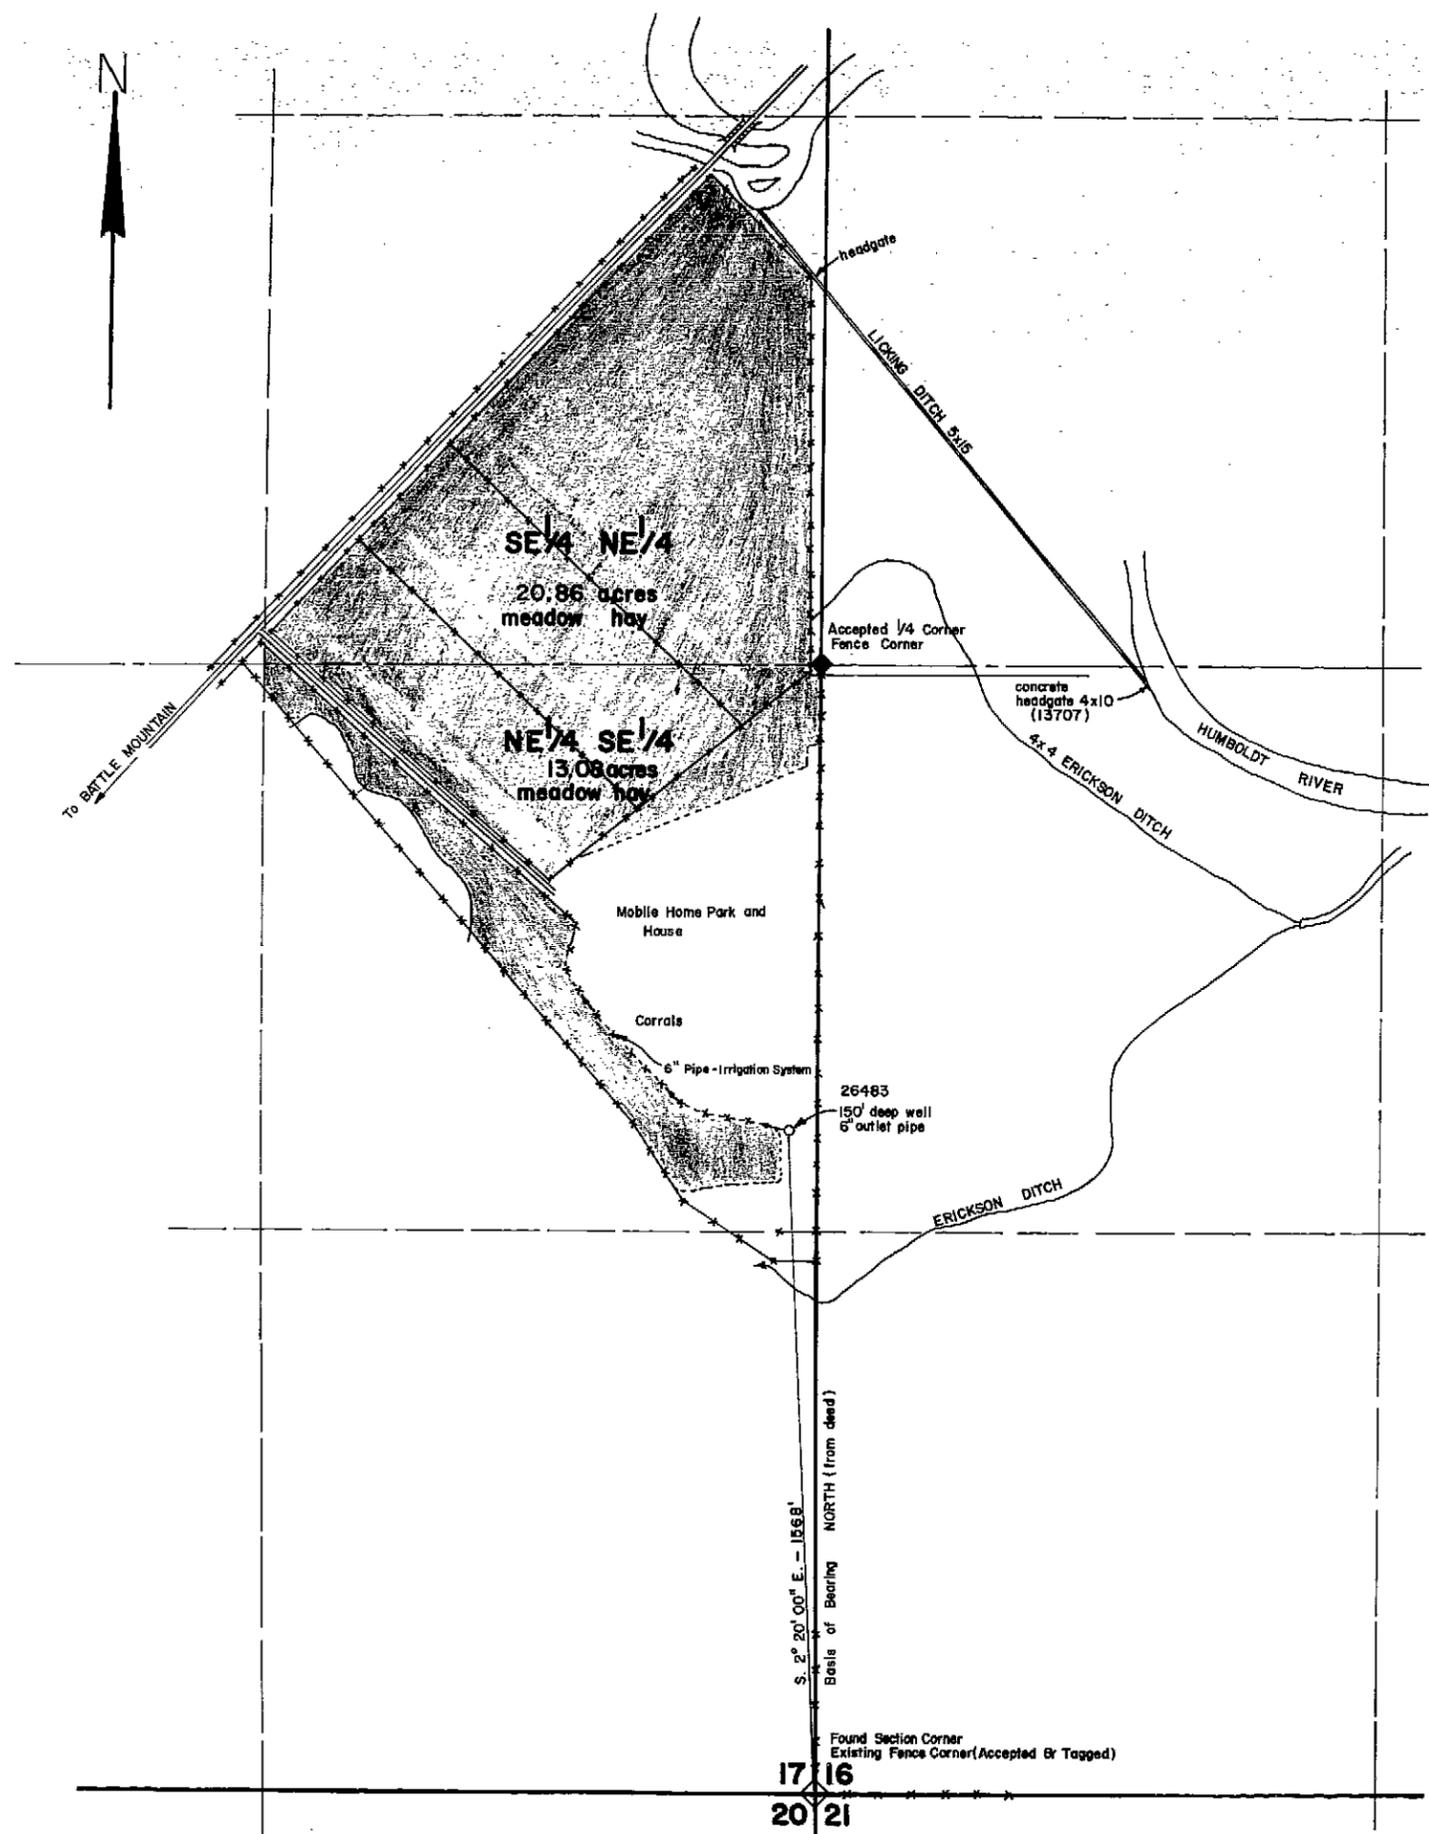


STATE OF NEVADA }
 COUNTY OF ELKO }^{SS}

I, ROBERT H. BABB, being first duly sworn, depose and say that this map consisting of one sheet, has been correctly drawn to the designated scale from field notes of a survey made by me on the 15th day of March, 1975; that it truly and correctly represents the location and extent of the works used to divert water from an UNDERGROUND WELL in LANDER COUNTY, by ADAM W. WELCH and GENEVA WELCH for IRRIGATION purposes under Application No. 26483. That the point of diversion, the location, size of the diverting channel, location and description of all measuring devices, the location and extent of lands owned or controlled by the applicant upon which water applied for under Application No. 26483 is used, together with the area and kind of culture in each 40-acre subdivision, and the location and names of all other works or streams which are crossed by or connected with said works are fully and correctly designated hereon.


Robert H. Babb
 State Water Right Surveyor 356

Subscribed and sworn to before me this 17th day of MARCH, 1975

Julie McWhie
 Notary Public in and for ELKO COUNTY, NEVADA

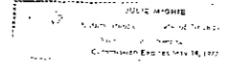

FILED
 DEC 8 1975
 STATE ENGINEER'S OFFICE

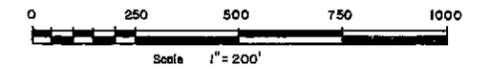

CERTIFICATE No. 8741 ISSUED 2-27-76

OFFICE
 STATE ENGINEER
 1975 MAR 20 PM 3 05

RECEIVED
 MAR 17 1975
 STATE ENGINEER'S OFFICE

MAP
 TO ACCOMPANY PROOF OF BENEFICIAL
 USE UNDER APPLICATION NO. 26483
 FOR IRRIGATION
 BY ADAM W. WELCH and GENEVA WELCH
 FROM AN UNDERGROUND SOURCE

ROBERT H. BABB Drafting and Surveying Service
 S.A.R.A. Terrace Elko, Nevada 89801 738-3590

T.32N., R.45E., M.D.B.&M.

26483