


SECTION	SUBDIVISION	T WNSHP	RANGE	CULTIVATED ACREAGE	DESCRIPTION OF CULTURE
1	NE 1/4 SE 1/4	3 N	69 E	40	Crested Wheat
6	NW 1/4 SW 1/4	3 N	70 E	24.0	Diversified Pasture
6	NW 1/4 SW 1/4	3 N	70 E	9.63	Wheat
6	SW 1/4 SW 1/4	3 N	70 E	34.44	"
7	NW 1/4 NW 1/4	3 N	70 E	25.68	"
7	NW 1/4 NW 1/4	3 N	70 E	4.92	Diversified Pasture
7	SW 1/4 NW 1/4	3 N	70 E	10.23	"
7	NE 1/4 NW 1/4	3 N	70 E	20.63	"
7	NE 1/4 NW 1/4	3 N	70 E	19.37	Wheat
7	SE 1/4 NW 1/4	3 N	70 E	39.16	"
7	SW 1/4 NE 1/4	3 N	70 E	27.79	"
7	SW 1/4 NW 1/4	3 N	70 E	5.89	"

Total Acreage: 261.87
194.77

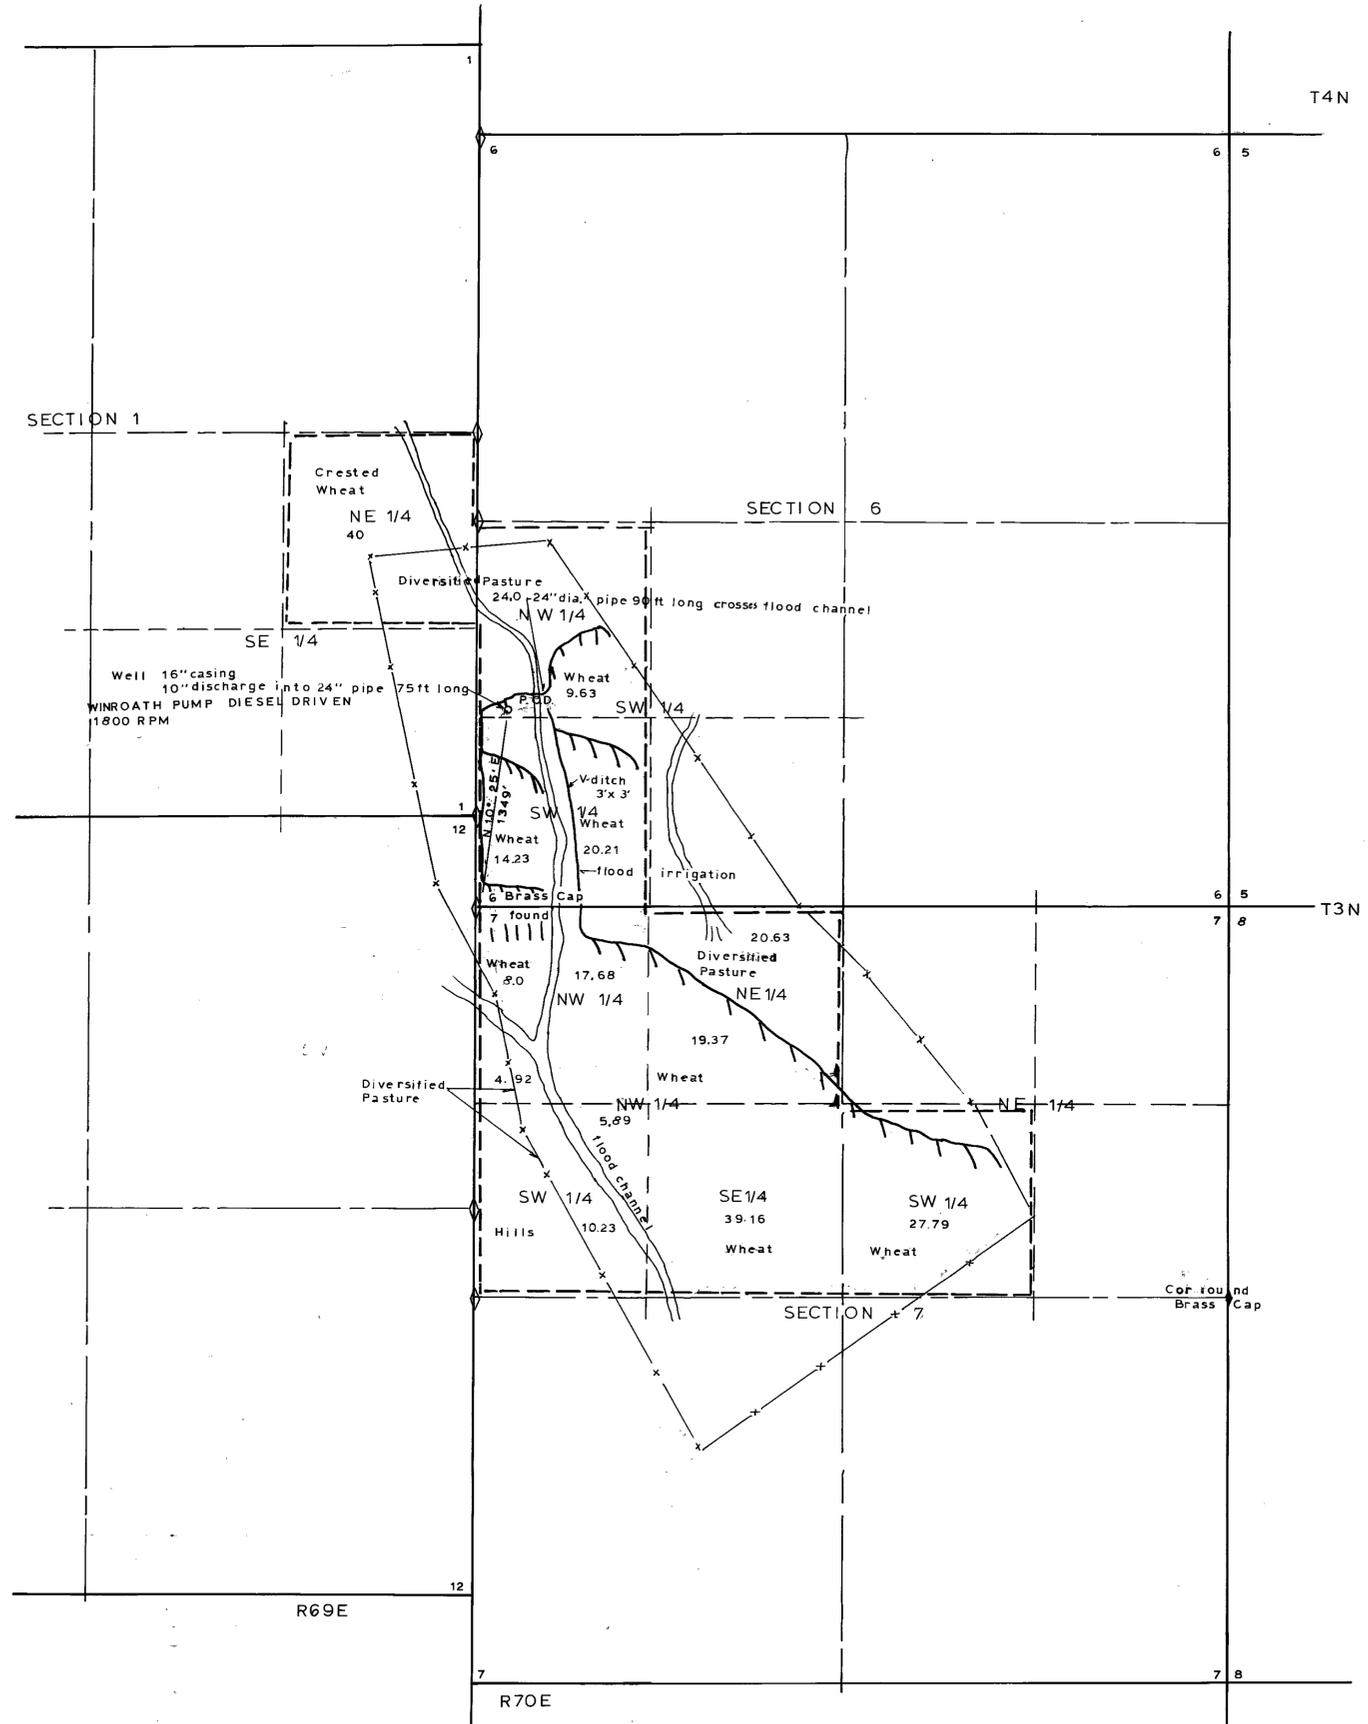

STATE OF NEVADA } SS:
COUNTY OF LINCOLN

I, Philip C. Hulse, being first duly sworn, depose and say that this map, consisting of one sheet, has been correctly drawn to the designated scale from field notes of a survey made under my direct supervision between the 1st day and the 15th day of October, 1977; that it truly and correctly represents the location and extent of the works used to divert water from Underground Sources by McCrosky Brothers for IRRIGATION under Application No. 26500, that the point of diversion, the location and description of all measuring devices, the the location and extent of lands owned or controlled by the applicant upon which water applied for under Application No. 26500 is used, together with the area and kind of culture in each 40 acre subdivision, and the location and names of all other works or streams which are crossed or connected with said works are fully and correctly designated thereon.

Philip C. Hulse
State Water Right Surveyor

STATE OF NEVADA } SS:
COUNTY OF LINCOLN

Subscribed and sworn to me
this 25 day of October, 1977
Notary Public in and for Lincoln County, Nevada.
My commission expires 11-5-77

Melba Lynch
MELBA LYNCH
Notary Public - State of Nevada
Lincoln County
My Commission Expires Nov. 5, 1977

0 600 1200 1800 2400
Scale: 1" = 600 ft

M.D. B.&M.
LINCOLN CO., NEVADA

CERTIFICATE No. 13372 ISSUED 6-17-72

FIELD
NOTARY
STATE ENGINEER'S OFFICE

MAP TO ACCOMPANY
PROOF OF BENEFICIAL USE
UNDER APPLICATION No. 26500
FOR IRRIGATION
BY MCCROSKY BROTHERS
FROM UNDERGROUND SOURCES
PHILIP C. HULSE STATE WATER RIGHT SURVEYOR

26500