


SECTION	SUBDIVISION	TOWNSHIP	RANGE	CULTIVATED ACREAGE	DESCRIPTION OF CULTURE
12	NE1/4 NE1/4 SW1/4	16 N.	63 E.	9.24	Alfalfa & Oats
				Total Acreage	9.24

T. 16 N., R. 63 E., M.D.B. & M.

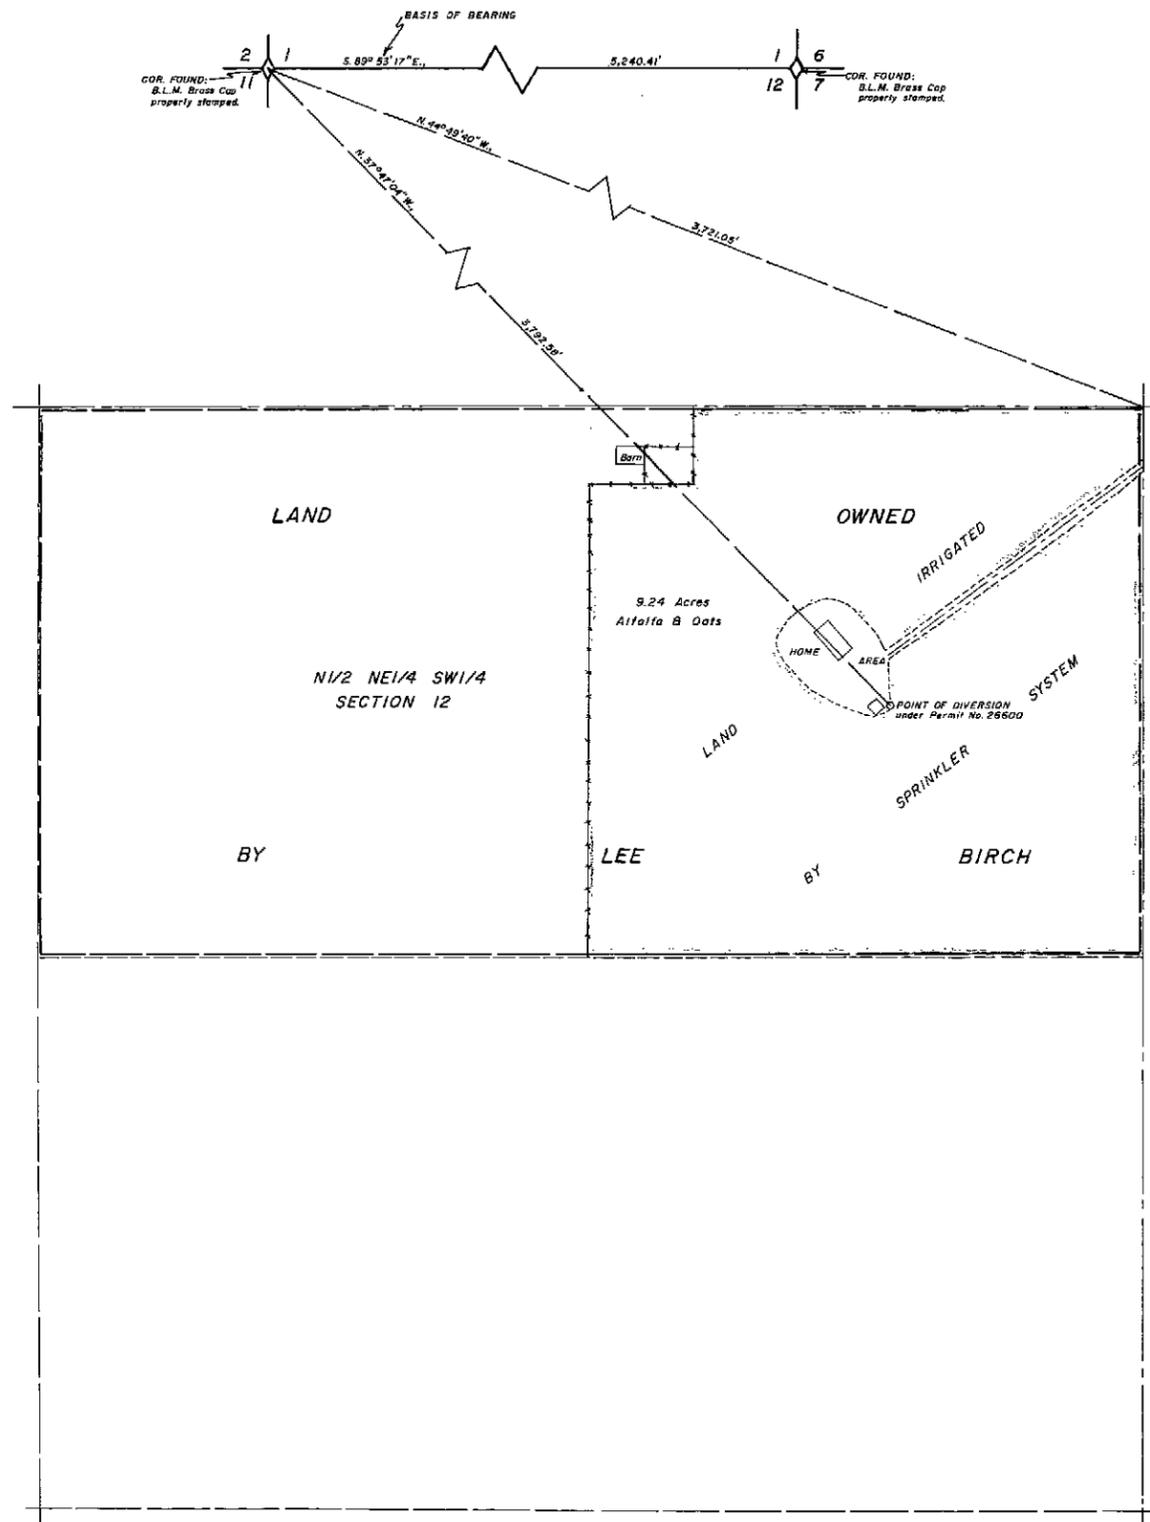



STATE OF NEVADA } ss
 County of White Pine } ss

I, Richard W. Forman, being first duly sworn, depose and say that this map, consisting of one sheet, has been correctly drawn to the designated scale from field notes of a survey made under my supervision and direction between the 11th day of July, and the 13th day of July, 1977; that it truly and correctly represents the location and extent of the works used to divert water from Underground Sources, in White Pine County, by Lee Birch for Irrigation and Domestic purposes under Application No. 26600. That the point of diversion, the location, size of the diverting channel, location and description of all measuring devices, the location and extent of lands owned or controlled by the applicant upon which water applied for under Application No. 26600 is used, together with the area and kind of culture in each 40-acre subdivision, and the location and names of all other works or streams which are crossed by or connected with said works are fully and correctly designated thereon.

Richard W. Forman
 State Water Right Surveyor

Subscribed and sworn to before me this 30th day of July, 1977.

Marcia Forman
 Notary Public in and for White Pine County, Nevada

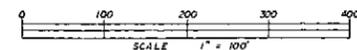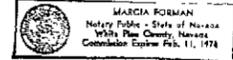

CERTIFICATE NO. 9190 ISSUED 2-17-78

EILED
AUG 4 1977
 STATE ENGINEER'S OFFICE

197707 4 41 10 35

SURVEYED & MAPPED
 BY
 BOUNDY & FORMAN, INC.
 ELY, NEVADA
 JULY, 1977

**MAP TO ACCOMPANY
 PROOF OF BENEFICIAL USE UNDER
 PERMIT No. 26600**

FOR **IRRIGATION & DOMESTIC**
 BY **LEE BIRCH**
 FROM **UNDERGROUND SOURCES**

26600