


T. 16 N., R. 63 E., M. D. B. & M.

Section	Subdivision	Township	Range	Cultivated Acreage	Description of Culture
12	NE1/4 SW1/4	16 N.	63 E.	6.78	Yellow Clover & Alfalfa
12	NE1/4 SW1/4	16 N.	63 E.	2.75	Barley
Total Acreage				9.53	

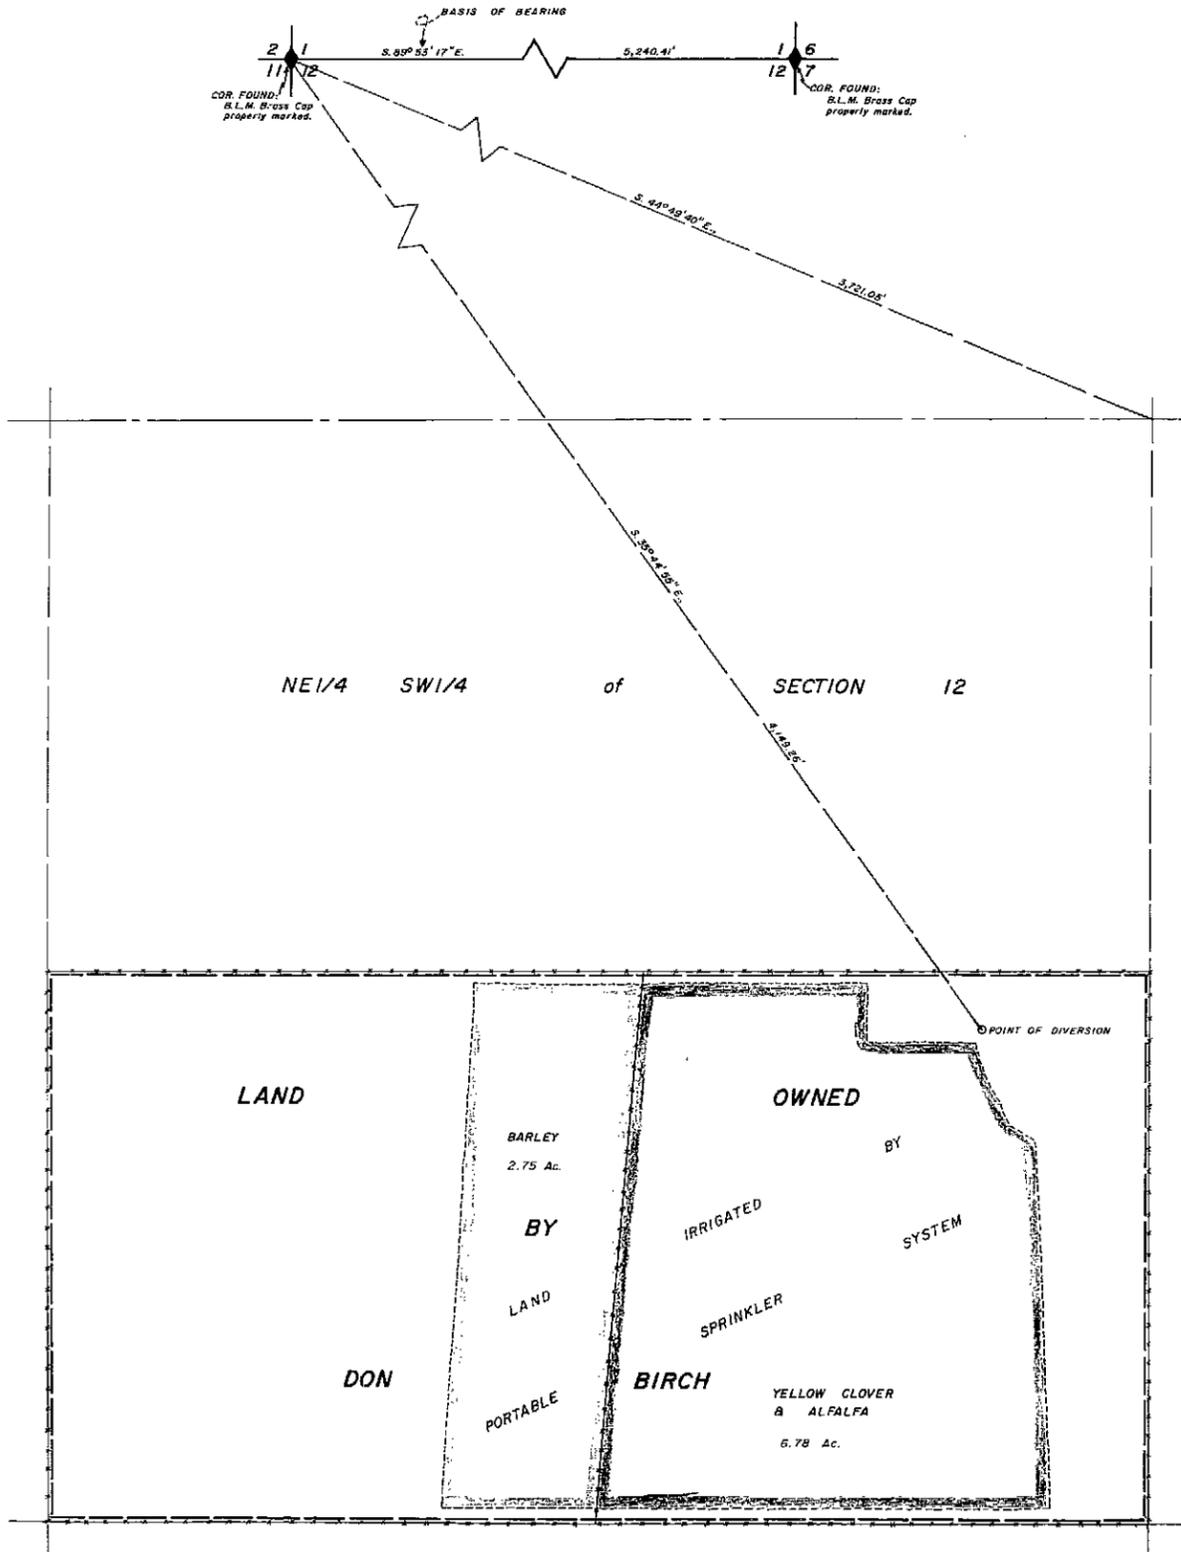



STATE OF NEVADA } ss
County of White Pine }

I, Richard W. Forman, being first duly sworn, depose and say that this map, consisting of one sheet, has been correctly drawn to the designated scale from field notes of a survey made by me on the 26th day of July, 1976; that it truly and correctly represents the location and extent of the works used to divert water from Underground Sources, in White Pine County, by Don Birch for Irrigation and Domestic purposes under Application No. 26601. That the point of diversion, the location, size of the diverting channel, location and description of all measuring devices, the location and extent of lands owned or controlled by the applicant upon which water applied for under Application No. 26601 is used, together with the area and kind of culture in each 40-acre subdivision, and the location and names of all other works or streams which are crossed by or connected with said works are fully and correctly designated thereon.

Richard W. Forman
State Water Right Surveyor

Subscribed and sworn to before me this 12th day of August, 1976.

Marcia Forman
Notary Public in and for White Pine County, Nevada.

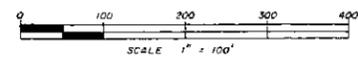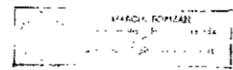

CERTIFICATE No. 9/58 ISSUED 1-16-78

FILED
AUG 16 1976
STATE ENGINEER'S OFFICE

MAP TO ACCOMPANY
PROOF OF BENEFICIAL USE UNDER
PERMIT No. 26601
FOR IRRIGATION & DOMESTIC
DON BIRCH
FROM UNDERGROUND SOURCES

SURVEYED & MAPPED
BY
BOUNDY & FORMAN, INC.
ELY, NEVADA
AUGUST, 1976

26601