


Section	Subdivision	Township	Range	Acreage	Culture
25	NW 1/4 NW 1/4 SW 1/4	10 N.	70 E.	9.54	ALFALFA
25	NW 1/4 SW 1/4	10 N.	70 E.	30.46	WHEAT (1976)
25	NE 1/4 SW 1/4	10 N.	70 E.	25.76	"
				Total Acreage:	65.76

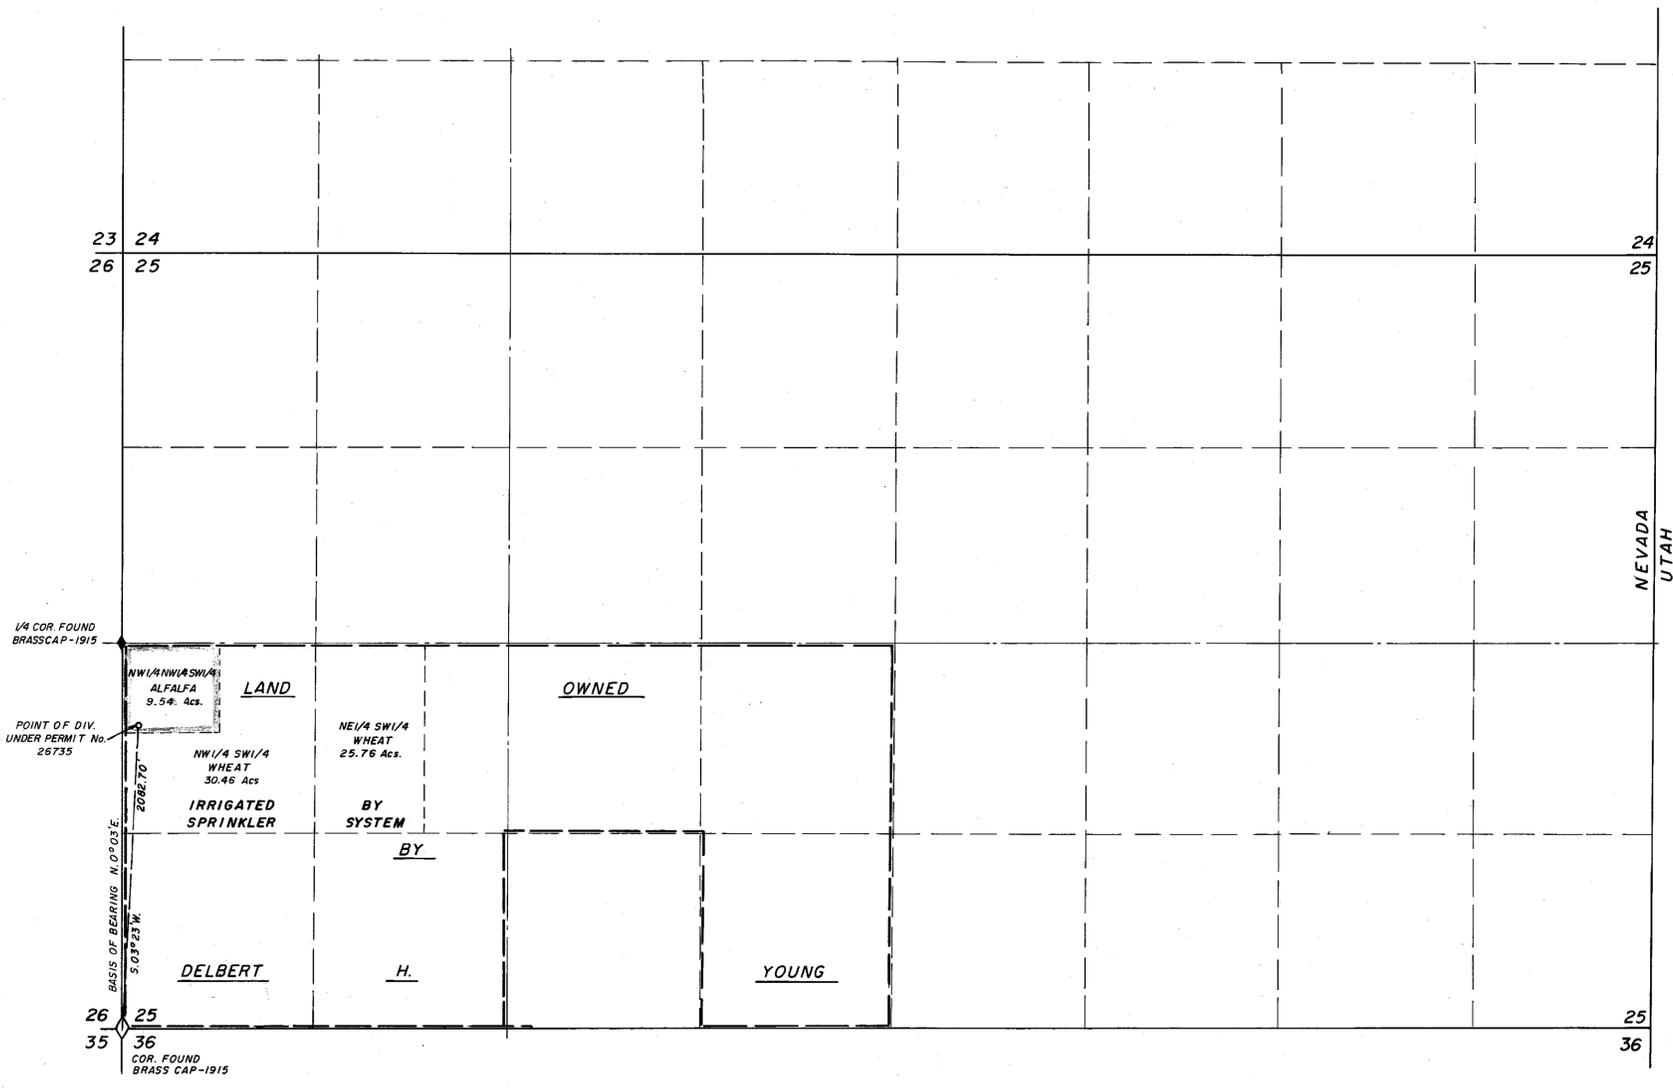


STATE OF NEVADA ) ss  
County of White Pine

I, Richard W. Forman, being first duly sworn, depose and say that this map, consisting of one sheet, has been correctly drawn to the designated scale from field notes of a survey made under my supervision and direction on the 10th day of October 1979, and that it truly and accurately represents the location and extent of the works used to divert water from Underground Sources in White Pine County, by Delbert H. Young for Irrigation & Domestic purposes under Application No. 26735, that the point of diversion, the location and size of the diverting channel, the location and description of all measuring devices, the location and extent of all lands owned or controlled by the applicant upon which water applied for under Application No. 26735 is used, together with the area and kind of culture in each 40-acre subdivision and the location and names of all other works or streams which are crossed or connected with said works are fully and correctly designated hereon.

*Richard W. Forman*  
State Water Right Surveyor


Subscribed and sworn to before me this 11th day of October, 1979.

*Marcia Forman*  
Notary Public in and for White Pine County, Nevada.  
My Commission expires February 11th, 1982.

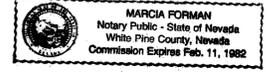

T. 10N., R. 70E., M.D.B.&M.

CERTIFICATE NO. 9480 ISSUED 11-14-80

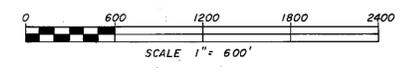

**FILED**  
OCT 24 1979  
STATE ENGINEER'S OFFICE



SURVEYED & MAPPED  
BY  
BOUNDY & FORMAN, INC.  
ELY, NEVADA  
OCTOBER, 1979

MAP TO ACCOMPANY  
PROOF OF BENEFICIAL USE  
UNDER PERMIT No. 26735  
IRRIGATION & DOMESTIC  
DELBERT H. YOUNG  
UNDERGROUND SOURCES

84926T 84925T 84145 83675T 26735