


Section	Subdivision	Township	Range	Cultivated Acreage	Description of Culture	Date of First Culture
36	E 1/2 NE 1/4 SW 1/4 NE 1/4	17 N.	63 E.	3.67 Acs.	Orchard Grass	
				Total Acreage	3.67 Acs.	

Portion of Section 36
T. 17 N., R. 63 E., M.D.B. & M.

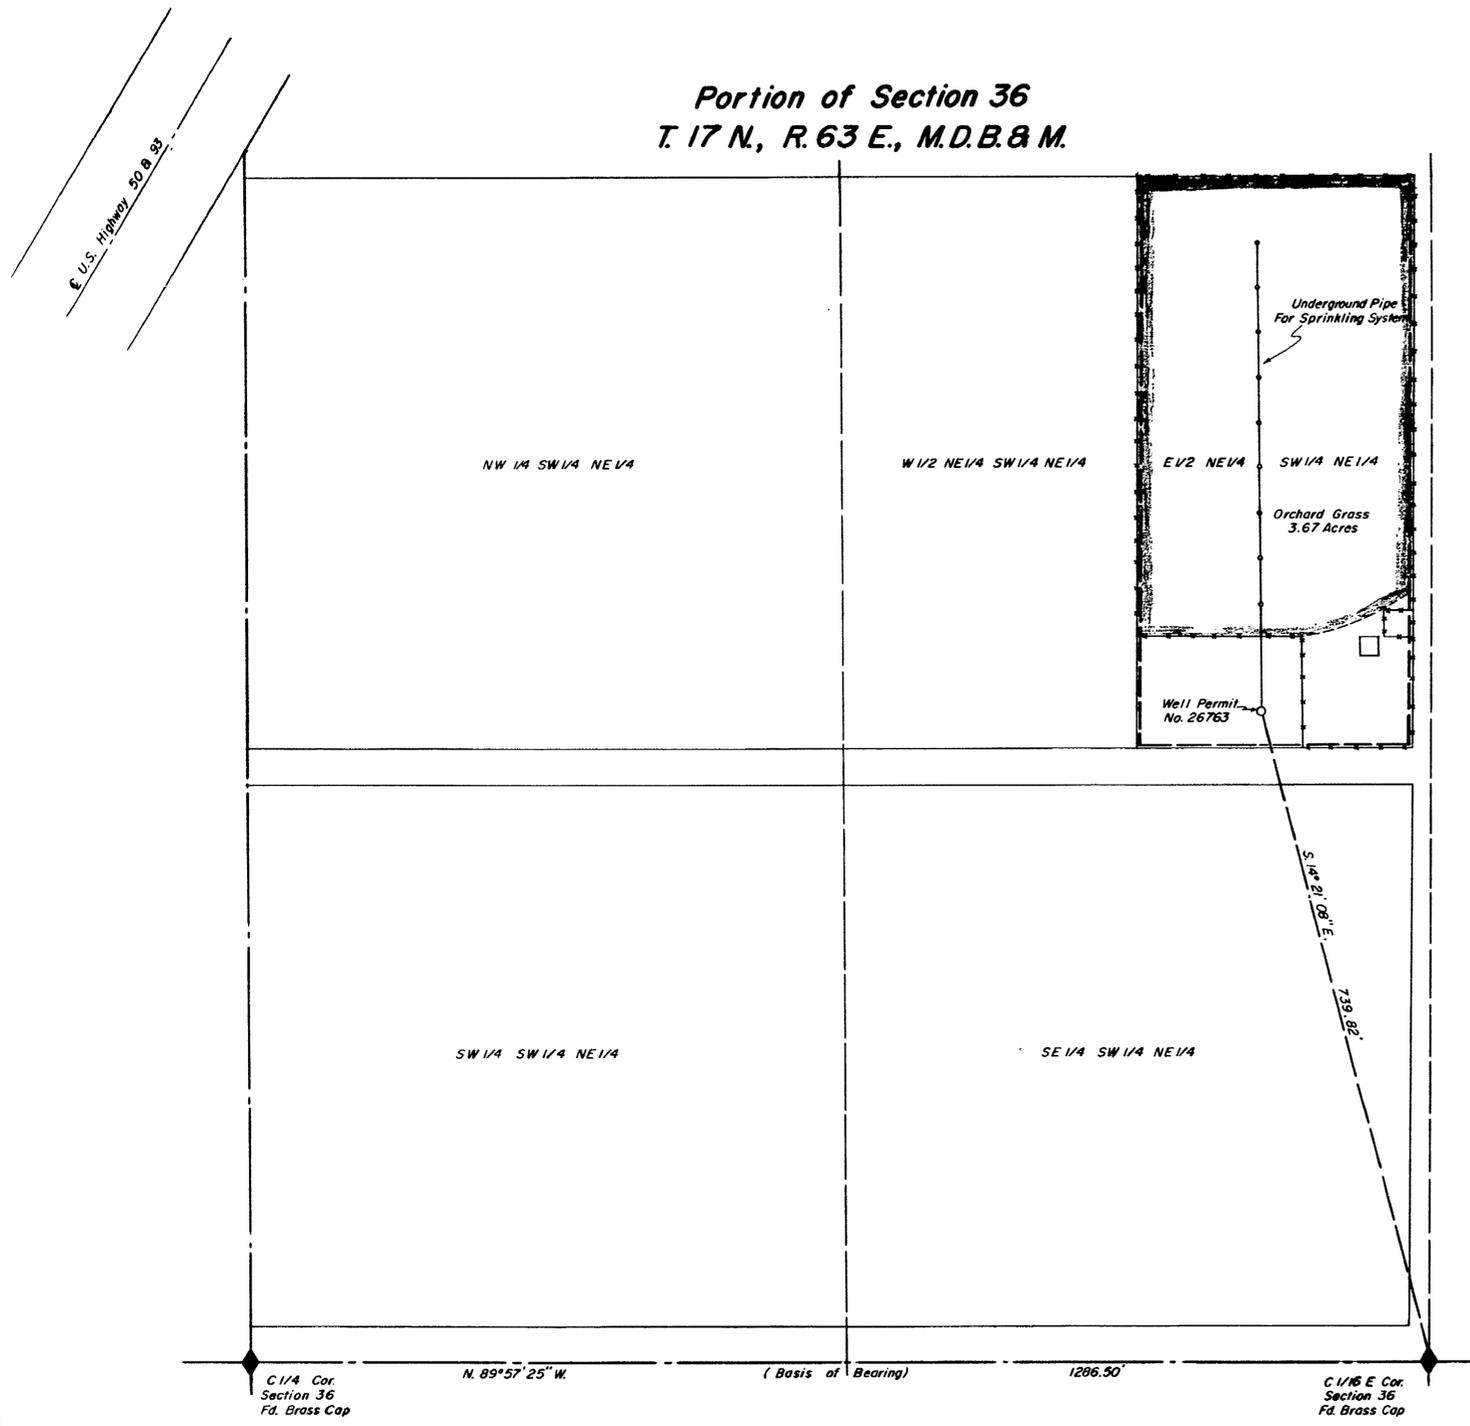



STATE OF NEVADA } ss
County of White Pine }

I, Richard W. Forman, being first duly sworn, depose and say that this map, consisting of one sheet, has been correctly drawn to the designated scale from field notes of a survey made under my supervision and direction, between the 28th day of November, and the 29th day of November, 1977; that it truly and correctly represents the location and extent of the works used to divert water from Underground Sources, in White Pine County, by Madison D. Locke for Irrigation and Domestic purposes under Application No. 26763. That the point of diversion, the location, size of the diverting channel, location and description of all measuring devices, the location and extent of lands owned or controlled by the applicant upon which water applied for under Application No. 26763 is used, together with the area and kind of culture in each 40-acre subdivision, and the location and names of all other works or streams which are crossed by or connected with said works are fully and correctly designated thereon.

Richard W. Forman
State Water Right Surveyor

Subscribed and sworn to before me this 30th day of November, 1977.

Marcia Forman
Notary Public in and for White Pine County, Nevada

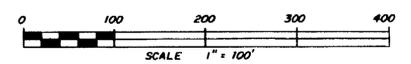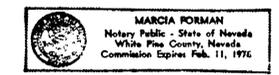

CERTIFICATE NO. 10978 ISSUED 12/15/77

FILED
D.C. 7 1977
STATE ENGINEER'S OFFICE

SURVEYED & MAPPED BY
BOUNDY & FORMAN, INC.
ELY, NEVADA
NOVEMBER, 1977

MAP TO ACCOMPANY
PROOF OF BENEFICIAL USE UNDER
PERMIT No. 26763
FOR IRRIGATION & DOMESTIC
BY MADISON D. LOCKE
FROM UNDERGROUND SOURCES

26763