


Section	Subdivision	Township	Range	Cultivated Acres	Description of Culture	Date of First Culture
16	NE 1/4 NE 1/4	T. 20 S.	R. 53 E.		Mixed Grass Pasture	Unknown
16	NE 1/4 NE 1/4	T. 20 S.	R. 53 E.		Mixed Grass	
16	NE 1/4 NE 1/4	T. 20 S.	R. 53 E.		Mixed Grass	
16	NE 1/4 NE 1/4	T. 20 S.	R. 53 E.		Mixed Grass	
16	NE 1/4 NE 1/4	T. 20 S.	R. 53 E.	8.30 Ac.	Mixed Grass	

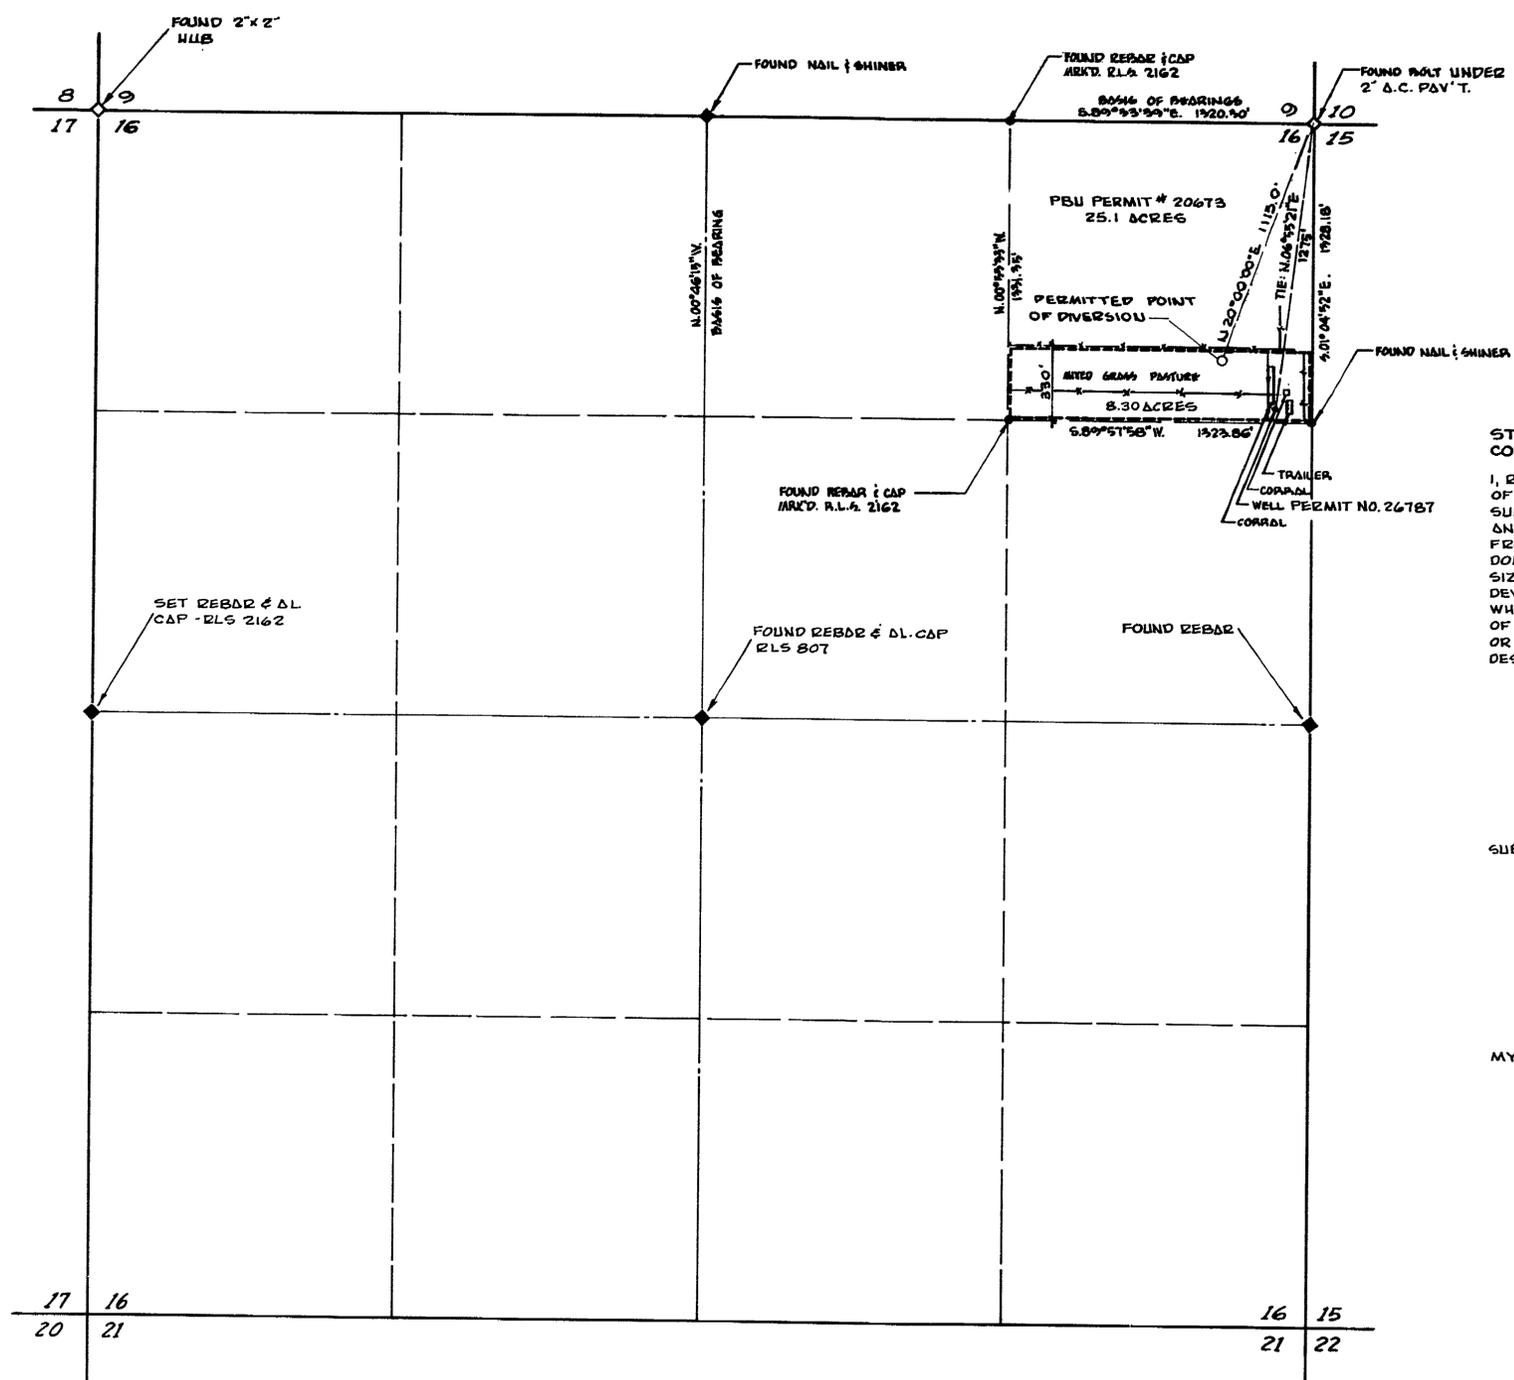


STATE OF NEVADA } S.S.
COUNTY OF CLARK }

I, RICHARD J. BAUGHMAN, BEING FIRST DULY SWORN, DEPOSE AND SAY THAT THIS MAP CONSISTING OF ONE SHEET, HAS BEEN CORRECTLY DRAWN TO THE DESIGNATED SCALE FROM FIELD NOTES OF A SURVEY MADE UNDER MY SUPERVISION AND DIRECTION ON NOVEMBER 17TH, THAT IT TRULY AND CORRECTLY REPRESENTS THE LOCATION AND EXTENT OF THE WORKS USED TO DIVERT WATER FROM AN UNDERGROUND SOURCE IN NYE COUNTY NEVADA BY CHARLES W. CONNELLY FOR IRRIGATION AND DOMESTIC PURPOSES UNDER PERMIT NO. 26787 THAT THE POINT OF DIVERSION, THE LOCATION, SIZE AND GRADES OF THE DIVERTING CHANNEL, LOCATION AND DESCRIPTION OF ALL MEASURING DEVICES, THE LOCATION AND EXTENT OF LANDS OWNED OR CONTROLLED BY THE APPLICANT UPON WHICH WATER APPLIED FOR UNDER PERMIT NO. 26787 IS USED, TOGETHER WITH THE AREA AND KIND OF CULTURE IN EACH 40 ACRE SUBDIVISION, AND THE LOCATION AND NAMES OF ALL OTHER WORKS OR STREAMS WHICH ARE CROSSED BY OR CONNECTED WITH THE SAID WORKS ARE FULLY AND CORRECTLY DESIGNATED HEREON.

Richard J. Baughman
RICHARD J. BAUGHMAN
STATE WATER RIGHT SURVEYOR
CERTIFICATE NO. 350

SUBSCRIBED AND SWORN TO BEFORE ME THIS 19TH DAY OF November 1974

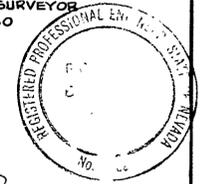

Carolee D. Matthias
CAROLEE D. MATTHIAS
NOTARY PUBLIC IN AND FOR
SAID COUNTY AND STATE

MY COMMISSION EXPIRES: AUGUST 15, 1978

LEGEND

— x — BARBED WIRE FENCE

SECTION 16,
TOWNSHIP 20 SOUTH, RANGE 53 EAST, M.D.B. & M.
NYE COUNTY NEVADA



FILED
APR 3 1975
STATE ENGINEER'S OFFICE

29327 CERTIFICATE NO. 8725 ISSUED 2-10-76

MAP TO ACCOMPANY PROOF OF BENEFICIAL USE UNDER PERMIT NO. 26787

FOR: IRRIGATION & DOMESTIC PURPOSES
BY: CHARLES W. CONNELLY
FROM: AN UNDERGROUND SOURCE, PAHRUMP VALLEY BASIN
NYE COUNTY NEVADA

BAUGHMAN, HAUGHT & TURNER
CIVIL ENGINEERS - MINING ENGINEERS - LAND SURVEYORS
2325 W. CHARLESTON BLVD. LAS VEGAS, NEVADA