


Section	Subdivision	Township	Range	Cultivated Acreage	Description of Culture	Date of First Culture
11	SE1/4 NE1/4	16 N.	63 E.	1.84	Alfalfa	
11	NE1/4 SE1/4	16 N.	63 E.	5.44	"	
				Total Acreage	7.28	

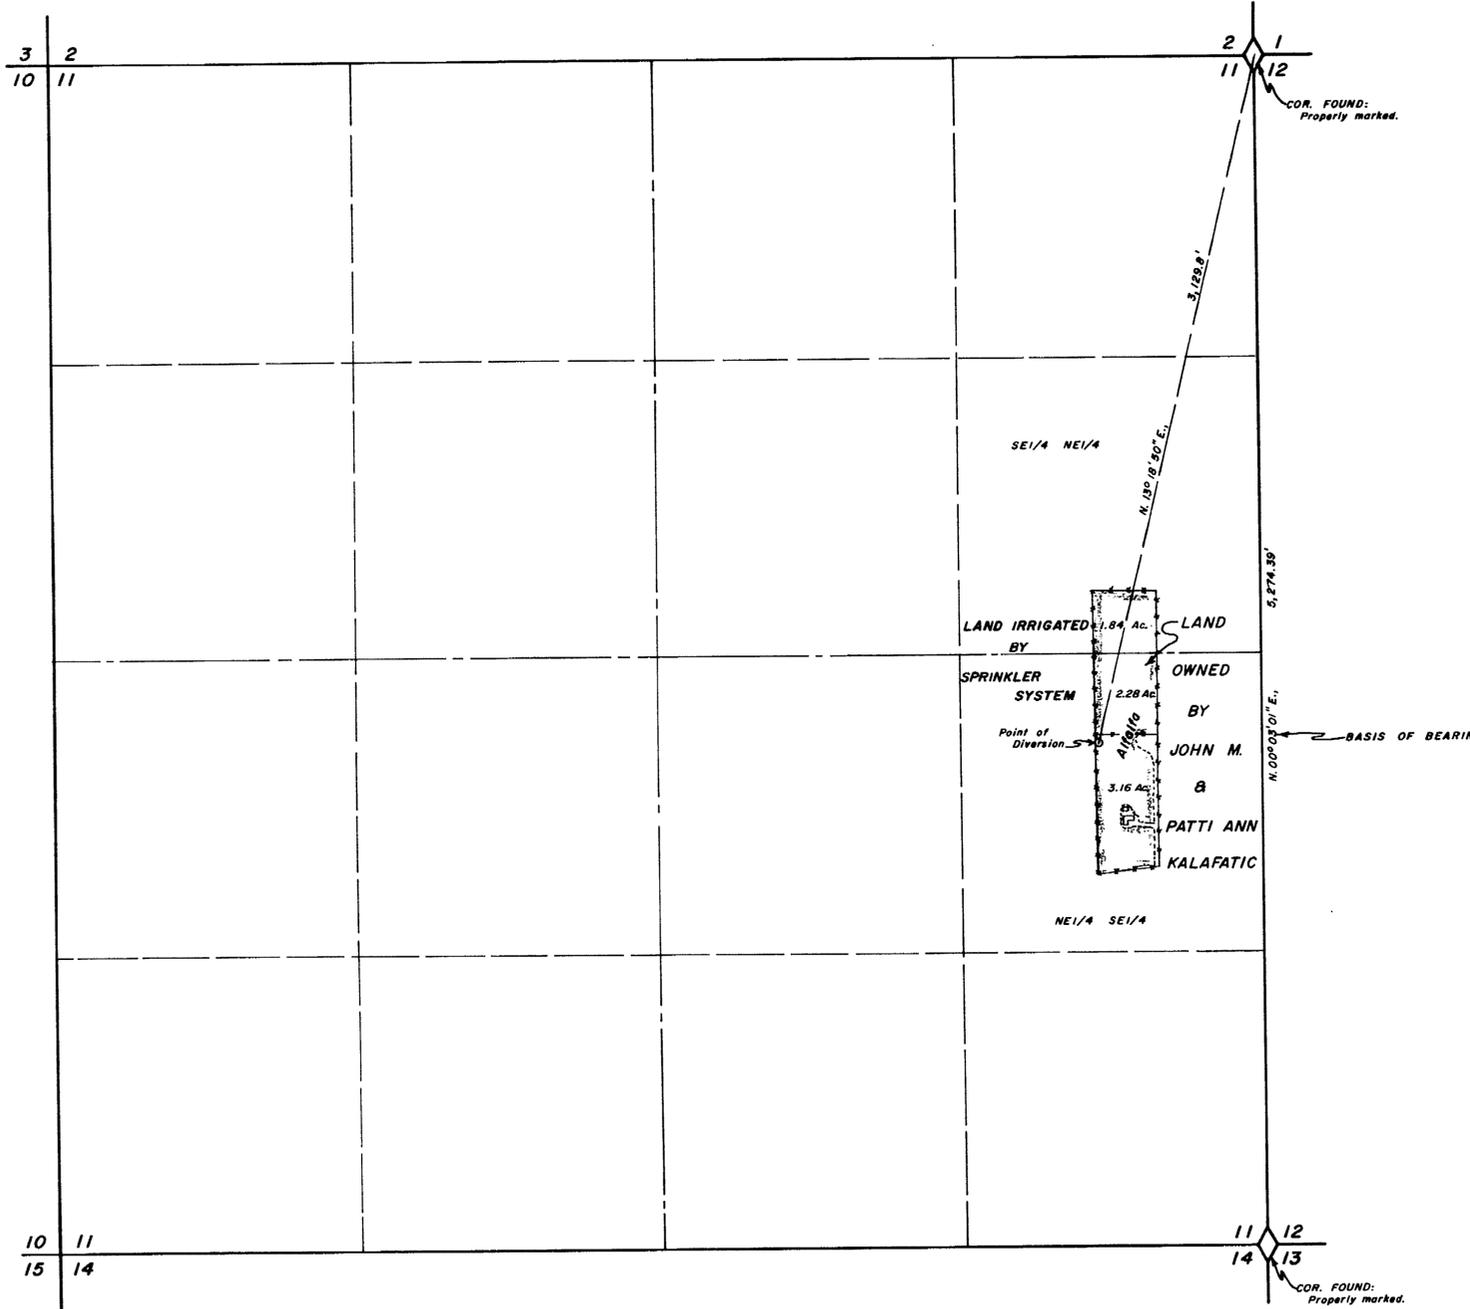


STATE OF NEVADA } ss
County of White Pine }

I, Richard W. Forman, being first duly sworn, depose and say that this map, consisting of one sheet, has been correctly drawn to the designated scale from field notes of a survey made by me on the 8th day of June, 1976; that it truly and correctly represents the location and extent of the works used to divert water from Underground Sources, in White Pine County, by John M. and Patti Ann Kalafatic for Irrigation and Domestic purposes under Application No. 26858. That the point of diversion, the location, size of the diverting channel, location and description of all measuring devices, the location and extent of lands owned or controlled by the applicant upon which water applied for under Application No. 26858 is used, together with the area and kind of culture in each 40-acre subdivision, and the location and names of all other works or streams which are crossed by or connected with said works are fully and correctly designated thereon.

Richard W. Forman
State Water Right Surveyor

Subscribed and sworn to before me this 16th day of June, 1976.

Marcia Forman
Notary Public in and for White Pine County, Nevada.

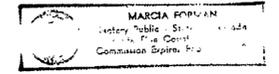

T. 16 N., R. 63 E., M. D. B. & M.

FILED
JUN 21 1976
STATE ENGINEER'S OFFICE

CERTIFICATE No. 8869 ISSUED 11-2-76

MAP TO ACCOMPANY
PROOF OF BENEFICIAL USE UNDER
PERMIT No. 26858

FOR IRRIGATION & DOMESTIC
BY JOHN M. & PATTI ANN KALAFATIC
FROM UNDERGROUND SOURCES

1976 JUN 21 PM 2:29
SURVEYED & MAPPED
BY
BOUNTY & FORMAN, INC.
ELY, NEVADA
JUNE, 1976

26858