

CULTURAL TABULATION

SECTION	SUB-DIVISION	TOWN-SHIP	RANGE	CULTURAL ACREAGE	DESCRIPTION OF CULTURE
7	NW <sup>4</sup> SE <sup>4</sup>	24 N.	48 E.	14.77	PASTURE
	SW <sup>4</sup> SE <sup>4</sup>			10.61	
	NE <sup>4</sup> SE <sup>4</sup>			35.92	
	SE <sup>4</sup> SE <sup>4</sup>			7.71	
	NE <sup>4</sup> SE <sup>4</sup>			3.40	ALFALFA
	SE <sup>4</sup> SE <sup>4</sup>			15.72	
8	NW <sup>4</sup> SW <sup>4</sup>			25.32	
	SW <sup>4</sup> SW <sup>4</sup>			38.42	
	NE <sup>4</sup> SW <sup>4</sup>			11.72	
	SE <sup>4</sup> SW <sup>4</sup>			39.08	
	NE <sup>4</sup> SW <sup>4</sup>			1.25	PASTURE
	NW <sup>4</sup> SW <sup>4</sup>			1.73	

TOTALS: 71.99 ACRES OF PASTURE  
133.66 ACRES OF ALFALFA



STATE OF NEVADA } s.s.  
COUNTY OF ELKO }

I, CHARLES C. ARMUTH, JR., BEING FIRST DULY SWORN, DEPOSE AND SAY THAT THIS MAP, CONSISTING OF TWO SHEETS, NUMBERED FROM 1 TO 2, HAS BEEN CORRECTLY DRAWN TO THE DESIGNATED SCALE FROM FIELD NOTES OF A SURVEY MADE BY ME ON THE 13th AND 14th DAYS OF JANUARY, 1973 AND FROM AERIAL PHOTOGRAPHS; THAT IT TRULY AND CORRECTLY REPRESENTS THE LOCATION AND EXTENT OF THE WORKS USED TO DIVERT WATER FROM UNDERGROUND IN LANDER COUNTY, BY GUND RANCHES FOR IRRIGATION PURPOSES UNDER PERMIT NOS. 26898 AND 26899. THAT THE POINTS OF DIVERSION, LOCATION AND SIZE OF THE DIVERTING CHANNEL, LOCATION AND DESCRIPTION OF ALL MEASURING DEVICES, THE LOCATION AND EXTENT OF LANDS OWNED OR CONTROLLED BY THE PERMITTEE UPON WHICH WATER APPLIED FOR UNDER APPLICATION NOS. 26898 AND 26899 IS USED, TOGETHER WITH THE AREA AND KIND OF CULTURE IN EACH 40-ACRE SUBDIVISION, AND THE LOCATION AND NAMES OF ALL OTHER WORKS OR STREAMS WHICH ARE CROSSED BY OR CONNECTED WITH SAID WORKS ARE FULLY AND CORRECTLY DESIGNATED THEREON.

*Charles C. Armuth, Jr.*  
STATE WATER RIGHT SURVEYOR

SUBSCRIBED AND SWORN TO BEFORE ME ON THIS 7<sup>th</sup> DAY OF FEBRUARY, 1973.


*Dorothy B. Coate*  
NOTARY PUBLIC IN AND FOR ELKO COUNTY, NEVADA.

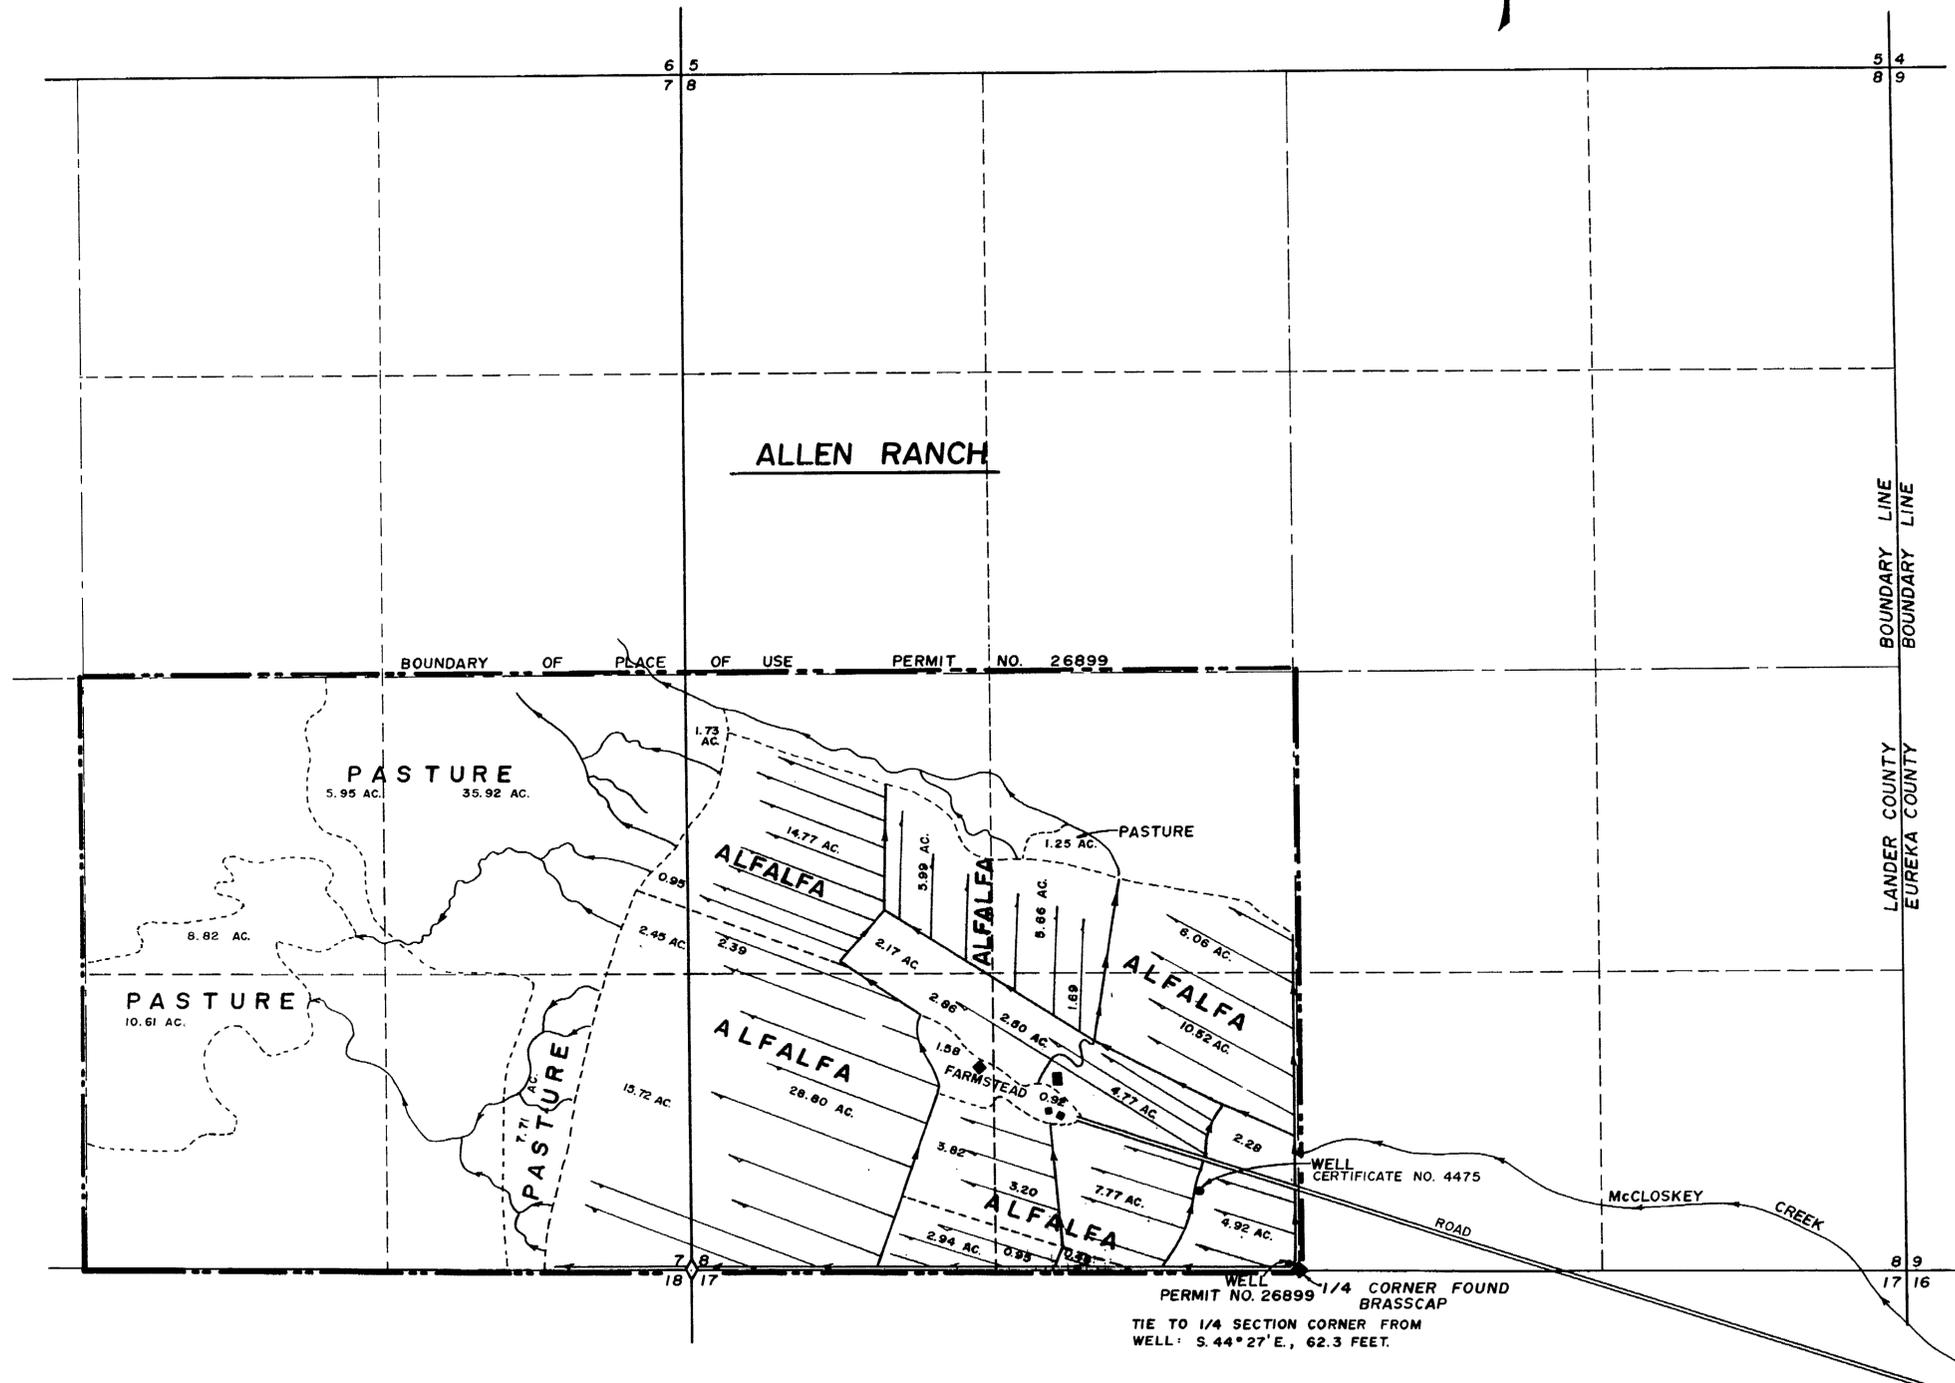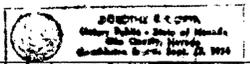

T. 24 N., R. 48 E., M.D.B. & M.

26898 CERTIFICATE No. 8238 ISSUED 2-6-74  
26899 CERTIFICATE No. 8239 ISSUED 2-6-74

FILED  
OCT 29 1973  
STATE ENGINEER'S OFFICE

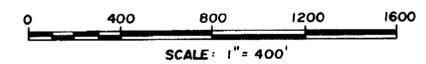

MAP TO ACCOMPANY  
PROOF OF BENEFICIAL USE  
OF WATER  
UNDER PERMIT NOS. 26899  
AND 26898  
FOR IRRIGATION  
BY GUND RANCHES

BASIS OF BEARING: SOLAR OBSERVATION

19 30 11 11 30

26898 26899