


# WASHINGTON AVENUE

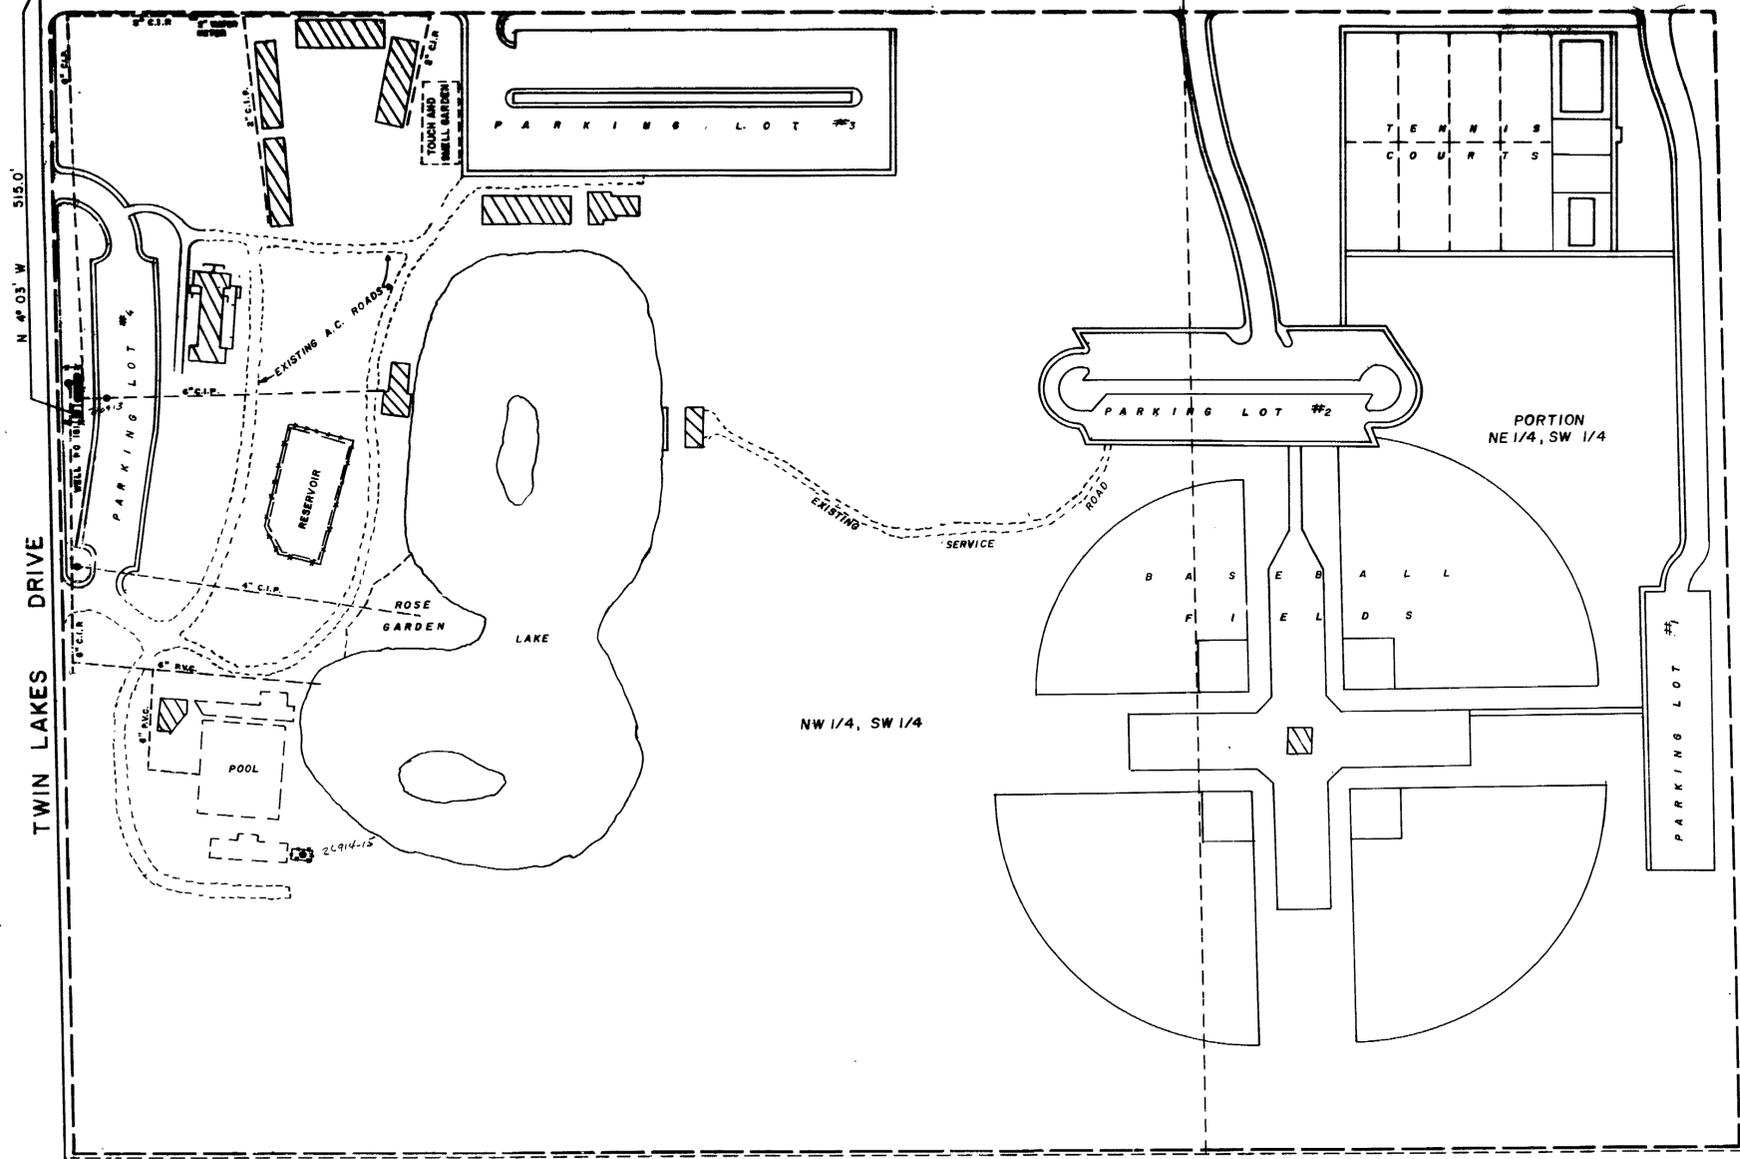

**CULTURAL MAP TABULATION**

SECTION	SUB-DIVISION	TOWN-SHIP	RANGE	CULTIVATED ACRES	DESCRIPTION OF CULTURE	DATE OF FIRST CULTURE
29	NW 1/4 SW 1/4	20S	61E	25.33	GRASS	
29	NE 1/4 SW 1/4	20S	61E	13.63	GRASS	

TWIN LAKES DRIVE

N 4° 03' W  
515.0'

- LEGEND**
- LIMIT OF BENEFICIAL USE
  - WELL SITE
  - - - WATER LINE (SIZE NOTED)
  - GATE VALVE
  - ▨ BUILDING
  - WATER TANK

STATE OF NEVADA }  
COUNTY OF CLARK } SS

I CARL P. MALONE, BEING FIRST DULY SWORN, DEPOSE AND SAY THAT THIS MAP CONSISTING OF 1 SHEET HAS BEEN CORRECTLY DRAWN TO THE DESIGNATED SCALE FROM FIELD NOTES OF A SURVEY MADE UNDER MY SUPERVISION AND DIRECTION BETWEEN THE 4TH DAY OF SEPTEMBER AND THE 8TH DAY OF SEPTEMBER, 1978 THAT IT TRULY AND CORRECTLY REPRESENTS THE LOCATION AND EXTENT OF THE WORKS USED TO DIVERT WATER FROM THE LAS VEGAS VALLEY WATER BASIN IN CLARK COUNTY BY THE CITY OF LAS VEGAS, NEVADA FOR RECREATION AND DOMESTIC PURPOSES UNDER APPLICATION NO. 26913. THAT THE POINT OF DIVERSION, THE LOCATION AND SIZE OF THE DIVERTING CONDUIT, THE LOCATION AND EXTENT OF LANDS OWNED OR CONTROLLED BY THE APPLICANT UPON WHICH WATER APPLIED FOR UNDER APPLICATION NO. 26913 IS USED, TOGETHER WITH THE AREA AND KIND OF CULTURE IN EACH 40-ACRE SUBDIVISION, AND THE LOCATION AND NAMES OF ALL OTHER WORKS OR STREAMS WHICH ARE CROSSED BY OR CONNECTED WITH SAID WORKS ARE FULLY AND CORRECTLY DESIGNATED THEREON.

*Carl P. Malone*  
STATE WATER RIGHTS SURVEYOR, NO. 505

SUBSCRIBED AND SWORN TO BEFORE ME THIS 12 DAY OF Oct, 1978  
*Edward L. McDonald*  
NOTARY PUBLIC IN AND FOR CLARK COUNTY, NEVADA  
MY COMMISSION EXPIRES Feb 4, 1980

**EDWARD L. McDONALD**  
Notary Public—State of Nevada  
COUNTY OF CLARK  
My Commission Expires Feb. 4, 1980

CERTIFICATE No. 9964 ISSUED 4-9-82

### BASIS OF BEARING

THE WEST LINE OF SECTION 29, T. 20S., R. 61E., M.D.M. ASSUMED TO BE NORTH FROM MAP FILED WITH ORIGINAL APPLICATIONS TO DIVERT WATER UNDER APPLICATION NOS. 11567, 10721 & 10722.



**CITY OF LAS VEGAS, NEVADA**  
DEPARTMENT OF PUBLIC SERVICES

MAP TO ACCOMPANY  
PROOF OF BENEFICIAL USE UNDER  
APPLICATION NO. 26913  
FOR RECREATION AND DOMESTIC  
BY THE CITY OF LAS VEGAS, NEVADA  
FROM THE LAS VEGAS VALLEY WATER BASIN

26913