


Section	Subdivision	Township	Range	Cultivated Acreage	Description of Culture	Date of First Culture
11	SE1/4 NE1/4	16 N.	63 E.	2.58	Alfalfa	
11	NE1/4 SE1/4	16 N.	63 E.	2.92	"	
Total Acreage				5.50		

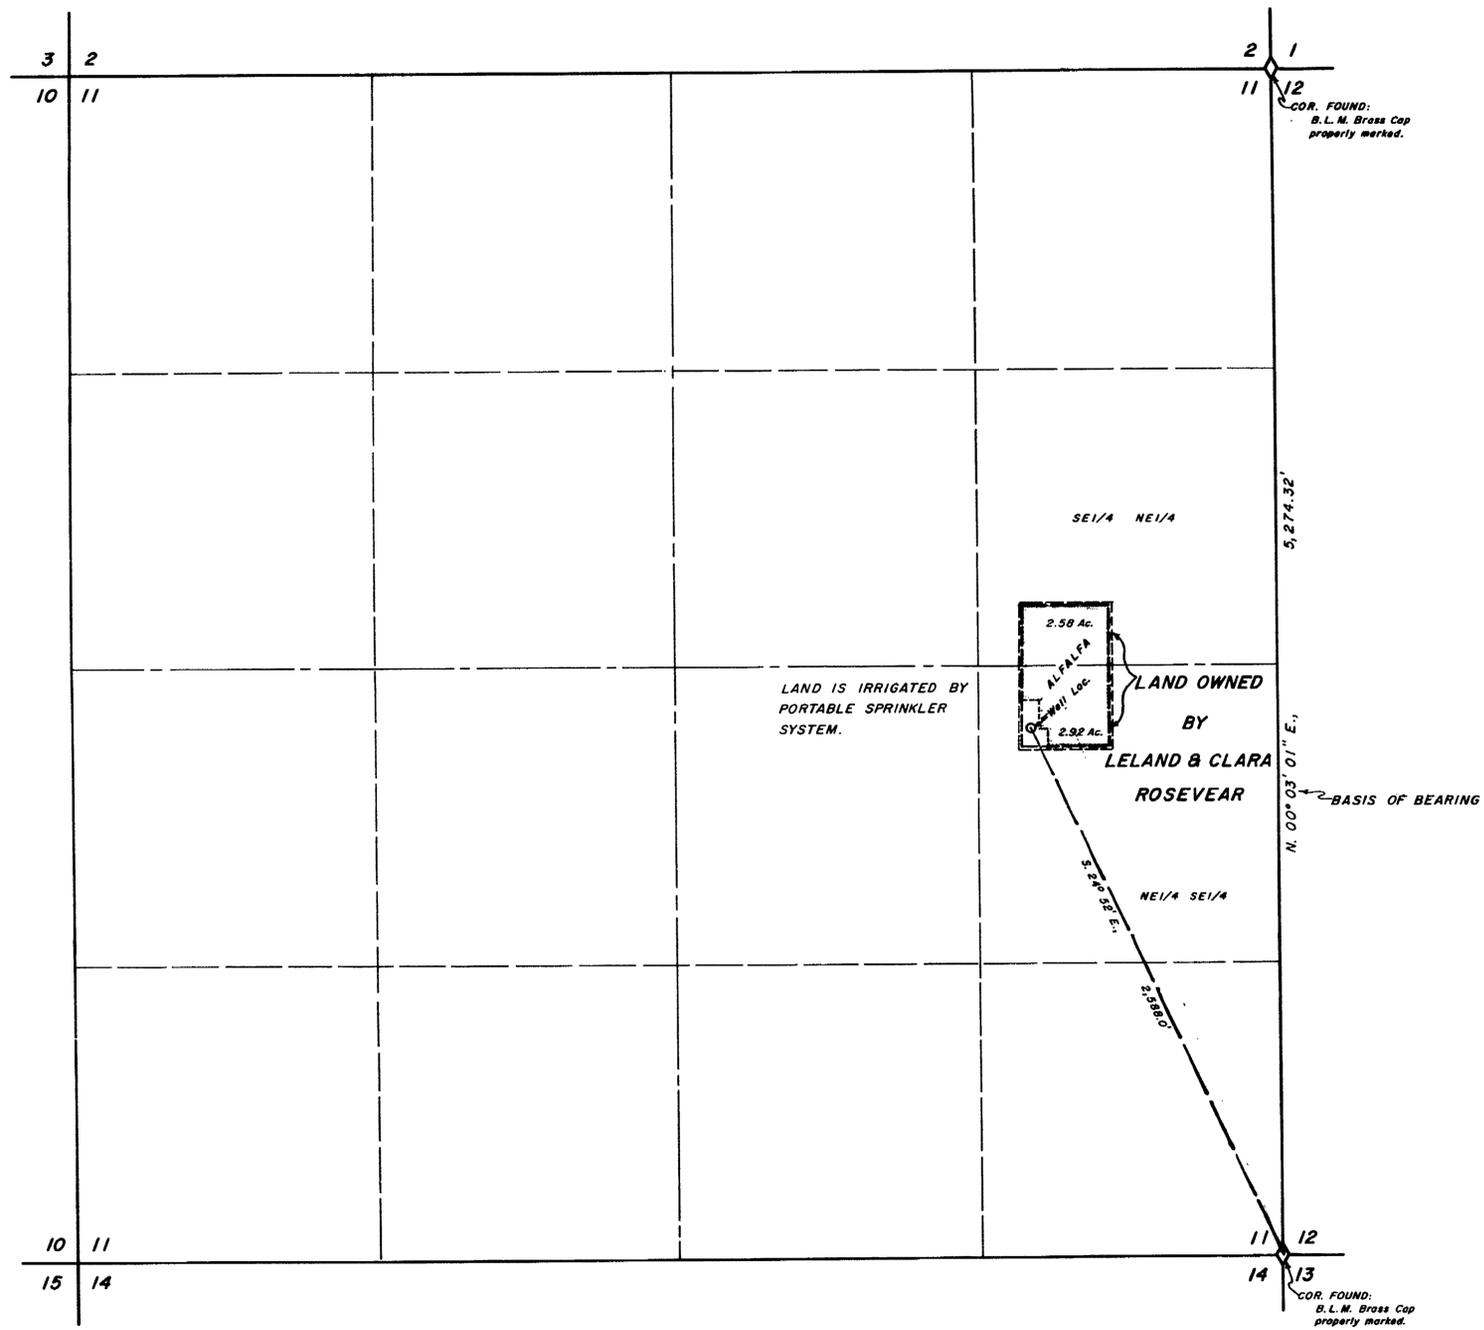



STATE OF NEVADA } ss
County of White Pine }

I, Richard W. Forman, being first duly sworn, depose and say that this map, consisting of one sheet, has been correctly drawn to the designated scale from field notes of a survey made by me on the 11th day of June, 1975; that it truly and correctly represents the exact location and extent of the works used to divert water from Underground Sources, in White Pine County, by Leland and Clara Rosevear for Irrigation and Domestic purposes under Application No. 26954. That the point of diversion, the location, size of the diverting channel, location and description of all measuring devices, the location and extent of lands owned by the applicant upon which water applied for under Application No. 26954 is used, together with the area and kind of culture in each 40-acre subdivision, and the location and names of all other works or streams which are crossed by or connected with said works are fully and correctly designated thereon.

Richard W. Forman
State Water Right Surveyor

Subscribed and sworn to before me this 18th day of June, 1975.

Marcia Forman
Notary Public in and for White Pine County, Nevada.

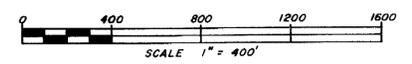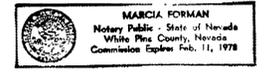

T. 16 N., R. 63 E., M.D.B. & M.

CERTIFICATE No. 8660 ISSUED 12-6-75

FILED
JUN 20 1975
STATE ENGINEER'S OFFICE

OFFICE
STATE ENGINEER
1975 JUN 20 AM 9 49

SURVEYED & MAPPED
BY
BOUNDY & FORMAN INC.
ELY, NEVADA
JUNE, 1975

MAP TO ACCOMPANY
PROOF OF BENEFICIAL USE UNDER
PERMIT No. 26954
FOR IRRIGATION & DOMESTIC
BY LELAND & CLARA ROSEVEAR
FROM UNDERGROUND SOURCES

26954